


TESCO

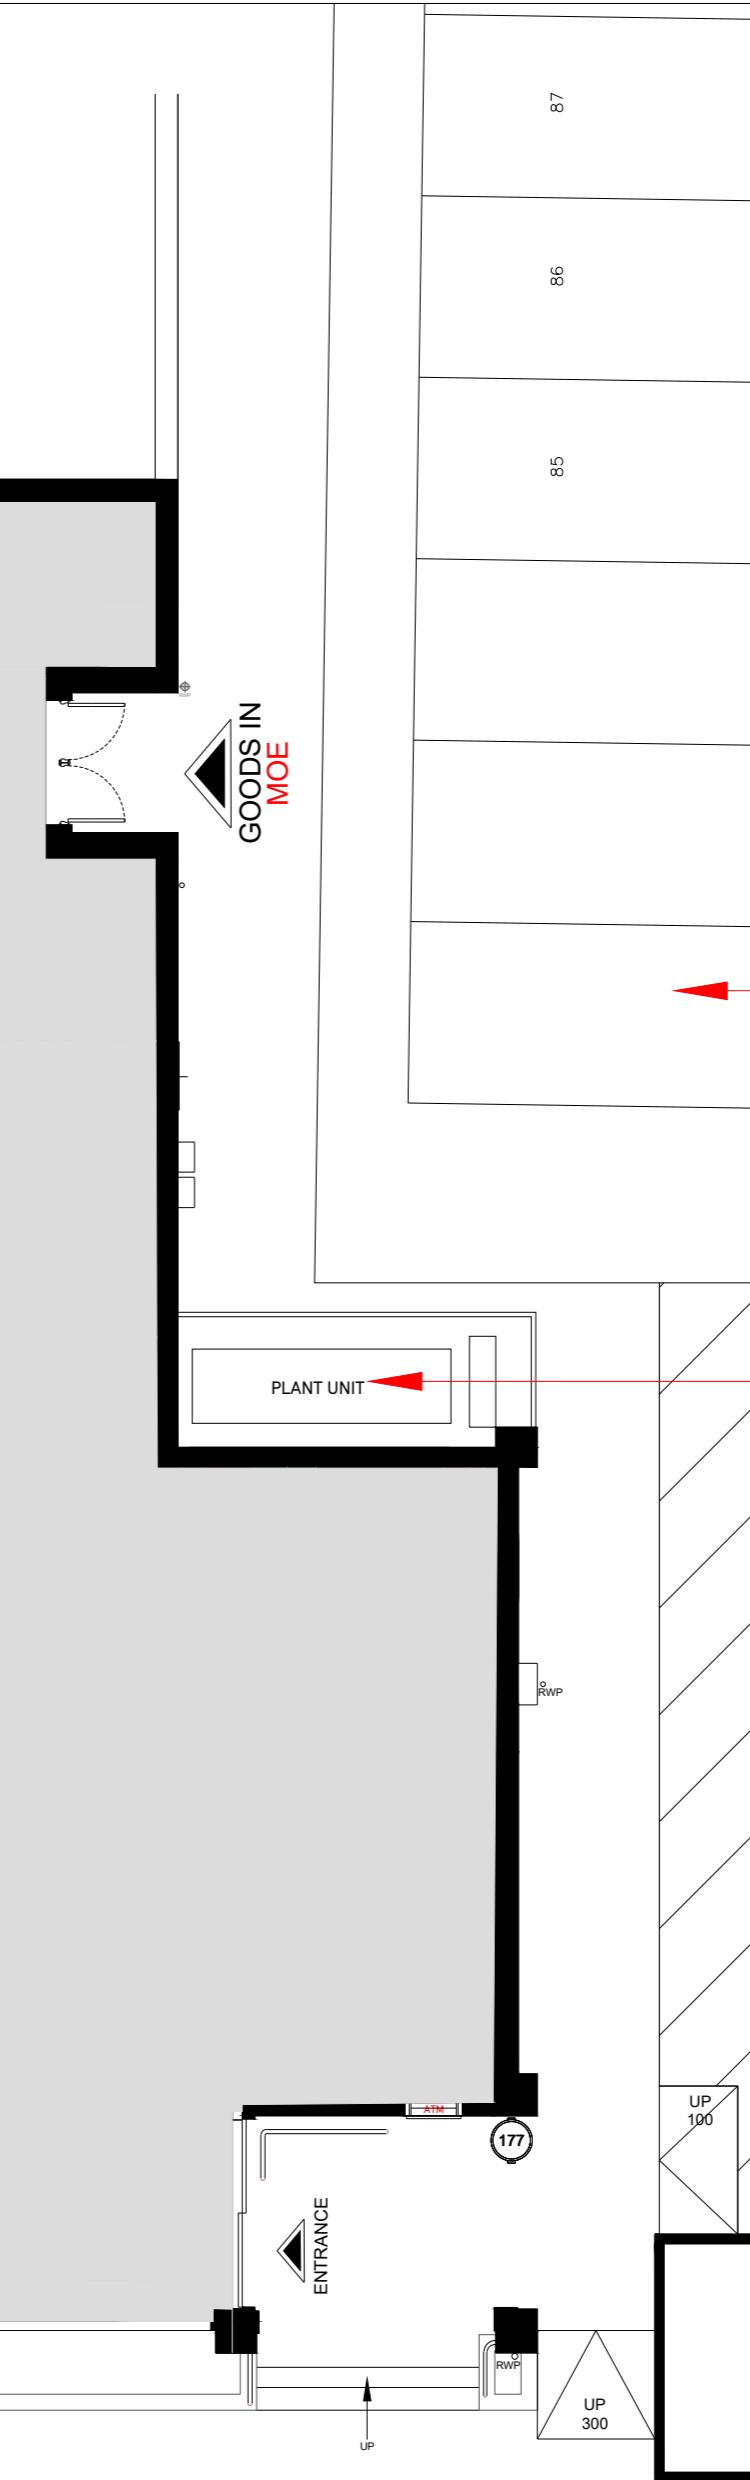


Existing 3x standard car parks
to be removed

Existing plant units and plant
enclosure to be removed

SCALE BAR

1:100
0 2m 4m 6m 8m 10m

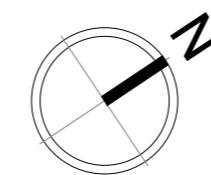

DRAWING NO
02_3450_02B
SCALE
1:100@A2
DATE
08.10.2025
CHECKED BY
PRIYANKA
DRAWN BY
NIDHI M

STORE TYPE
EXPRESS
STORE NAME
WOODLEY
CONTENT
EXISTING PLAN_PLANT

TESCO
FEASIBILITY PLANNING
STORE PLANNING DEPARTMENT
PROPERTY SERVICES
HIGHWOODS BUILDING, KESTRELL WAY
WELWYN GARDEN CITY, HERTFORDSHIRE, AL7 1GB UK
TELEPHONE: 01707 395150
THE COPYRIGHT OF THIS DOCUMENT AND ITS CONTENTS IS OWNED BY TESCO STORES LIMITED.
ALL RIGHTS ARE RESERVED. NEITHER THE WHOLE NOR ANY PART OF THIS
PUBLICATION MAY BE REPRODUCED, COPIED, TRANSMITTED, IN PART OR IN WHOLE,
BY ELECTRONIC OR MECHANICAL MEANS, INCLUDING PHOTOCOPYING AND RECORDING
OR FROM ANY RETRIEVAL SYSTEM, WITHOUT THE WRITTEN LICENCE FROM THE
OWNER © 2022 TESCO STORES LIMITED