




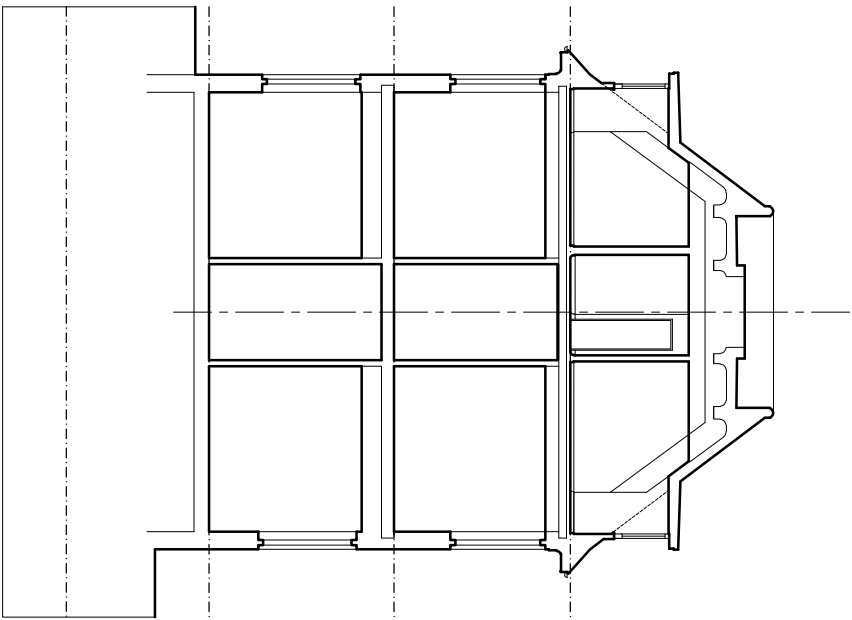


Section c-c

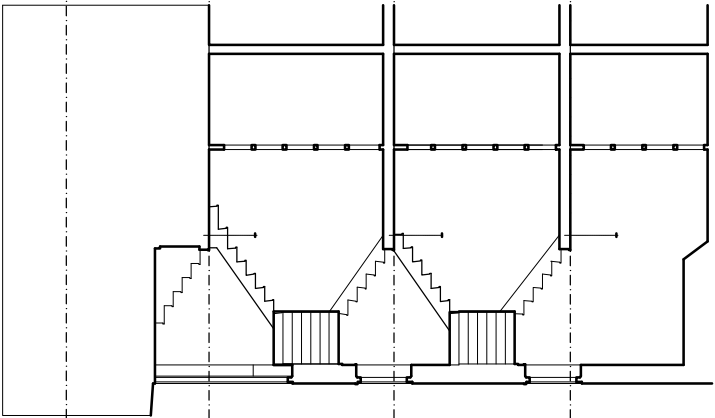


Stair Section

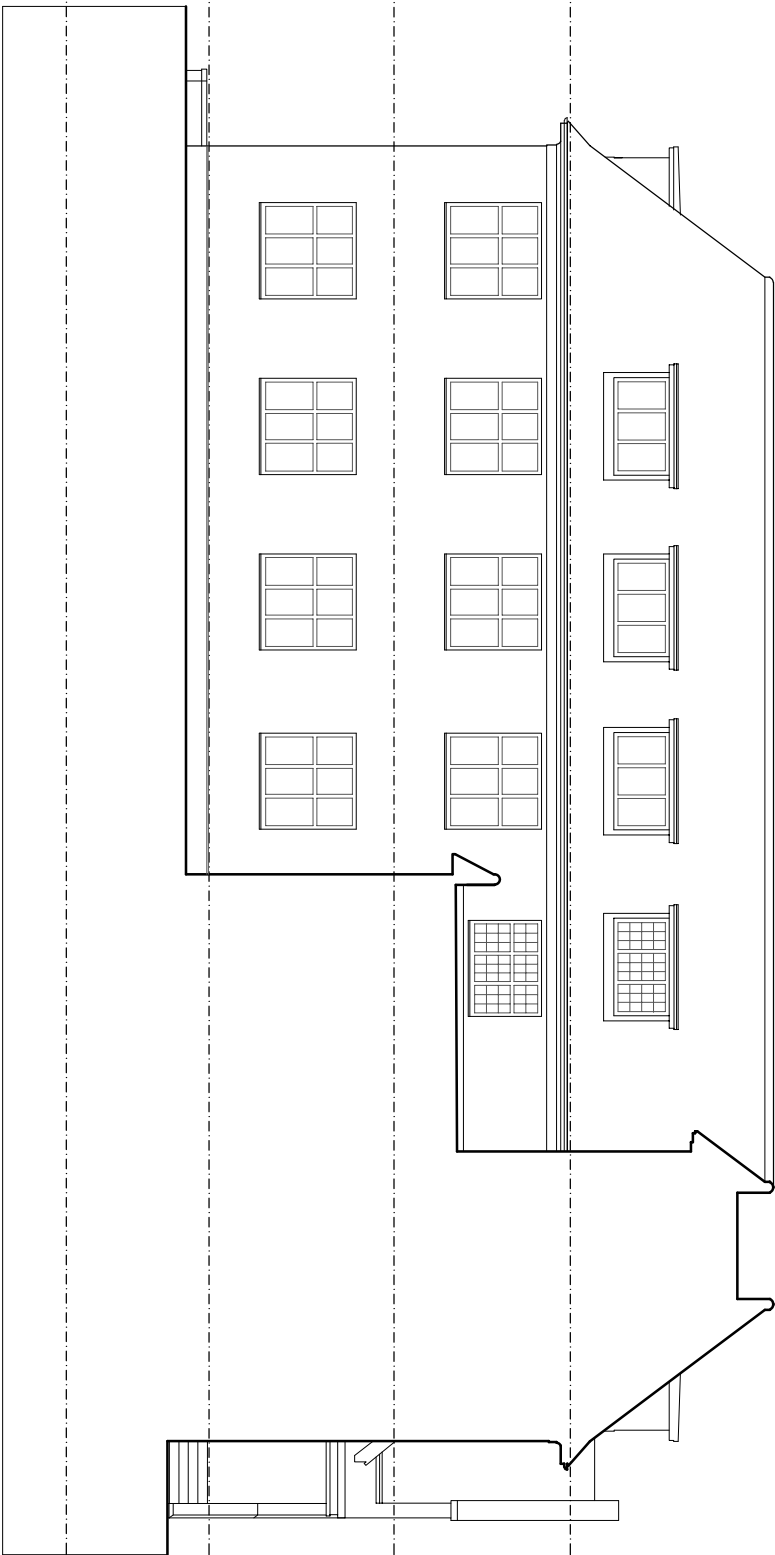

South East Elevation

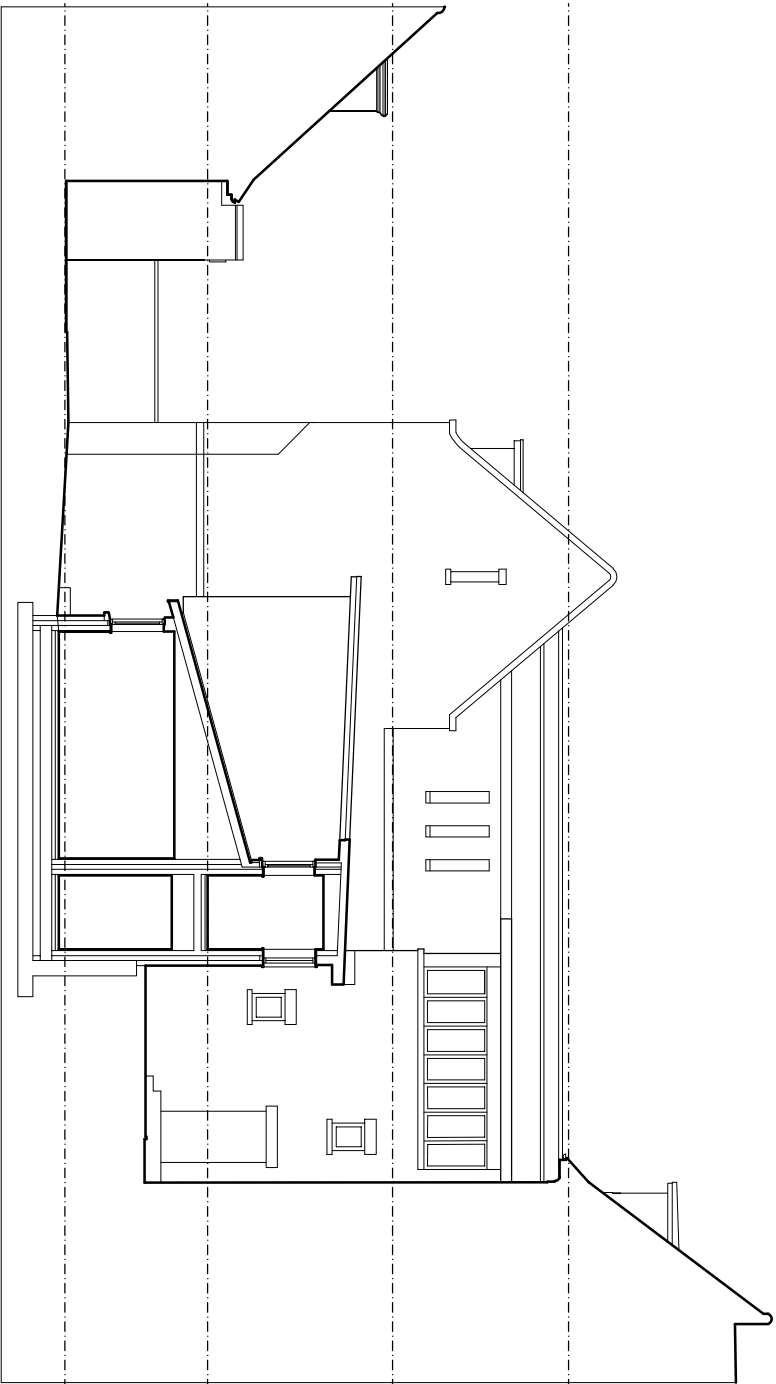

Sectional Elevational d-d

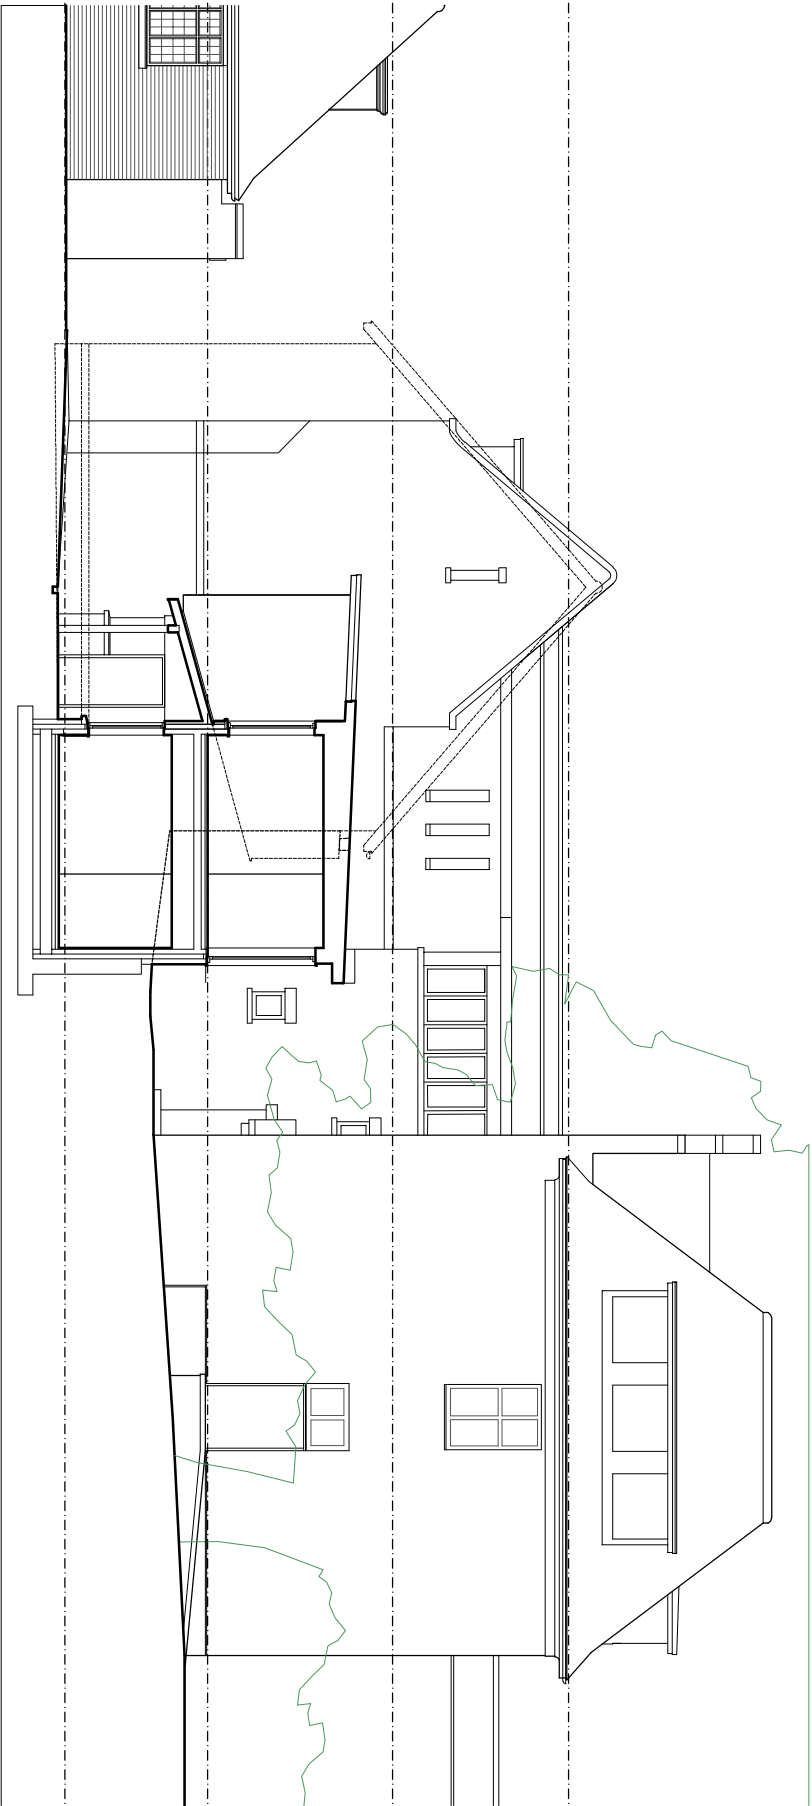

Sectional Elevational e-e

Elevation / Section 2