


This drawing is copyright of WCEC Group Ltd trading as Whittam Cox Architects, and shall not be reproduced nor used for any other purpose without the written permission of the Architects. This drawing must be read in conjunction with all other related drawings and documentation. It is the contractors responsibility to ensure full compliance with the Building Regulations. Do not scale from this drawing, use figured dimensions only. It is the contractors responsibility to check and verify all dimensions on site. Any discrepancies to be reported immediately.

IF IN DOUBT ASK.

Materials not in conformity with relevant British or European Standards/Codes of practice or materials known to be deleterious to health & safety must not be used or specified on this project.

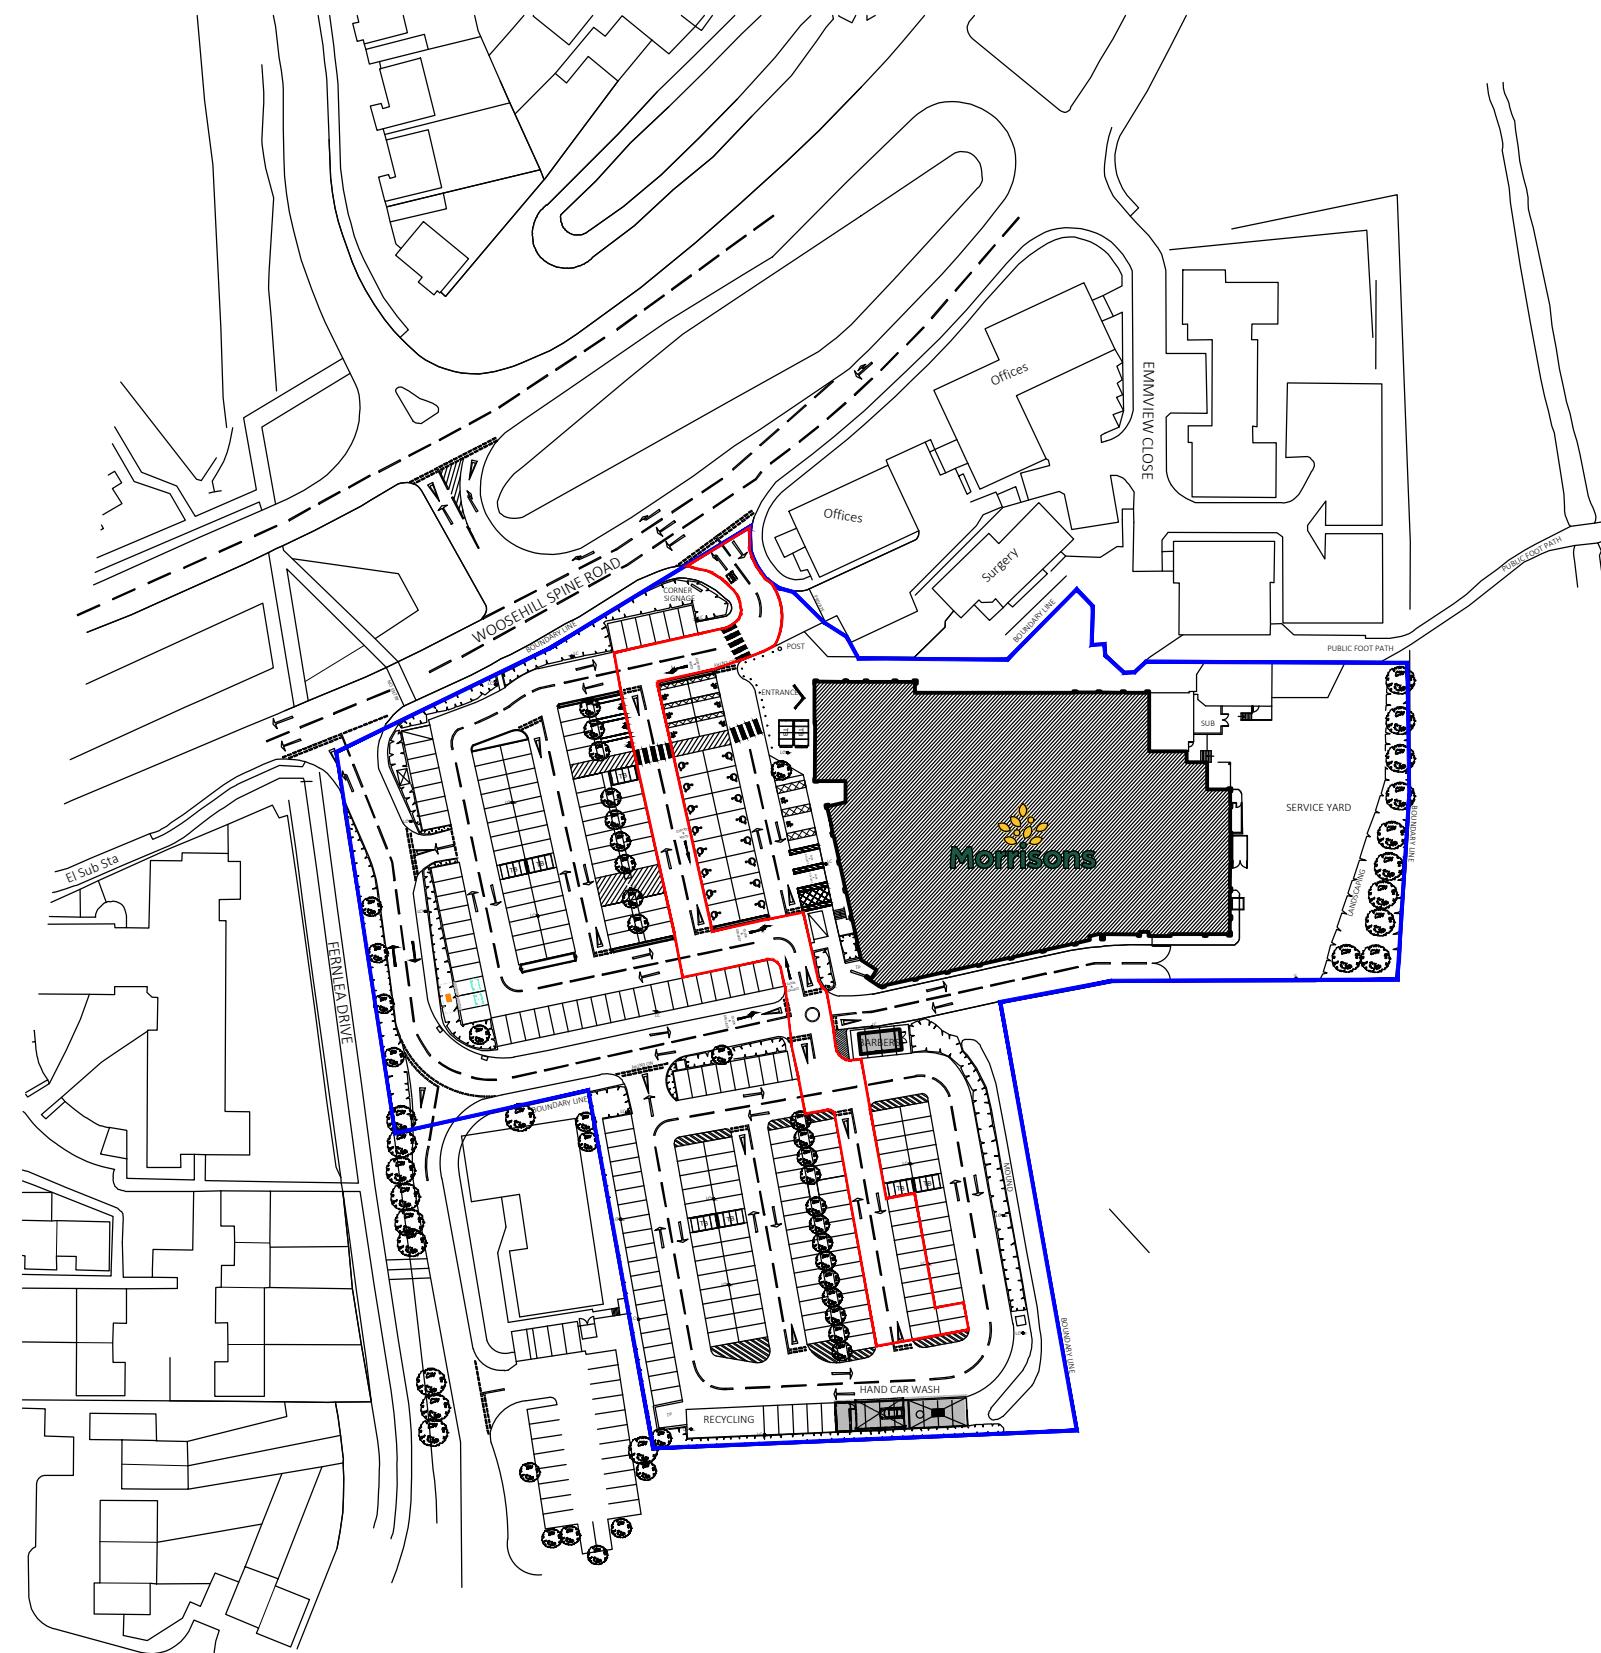

0m 12.5 25 37.5 50 62.5 75 87.5 100 112.5 125

1:1250

C	14/01/26	Plan updated in line with request 08/01/26.	JNL/MS
B	24/12/25	Plan updated in line with request 18/12/25.	MS/MS
A	17/10/25	Additional road names added.	MS/MS
No.	Date	Description	Drwn/Chkd By
CLIENT			



PROJECT
WOOSHILL
WOKINGHAM (436)

TITLE
LOCATION PLAN

DRAWING STATUS

PLANNING

DRAWN	MS	CHECKED	SW
-------	----	---------	----

SCALE 1:1250 @ A3

DATE SEPTEMBER 2025

Whittam Cox
ARCHITECTS
whittamcox.com

Chesterfield / 01246 260261
London / 020 3388 0019
Leeds / 0113 468 2450

JOB NO.	DRAWING NO.	REV
170285	436_PL_01	C