
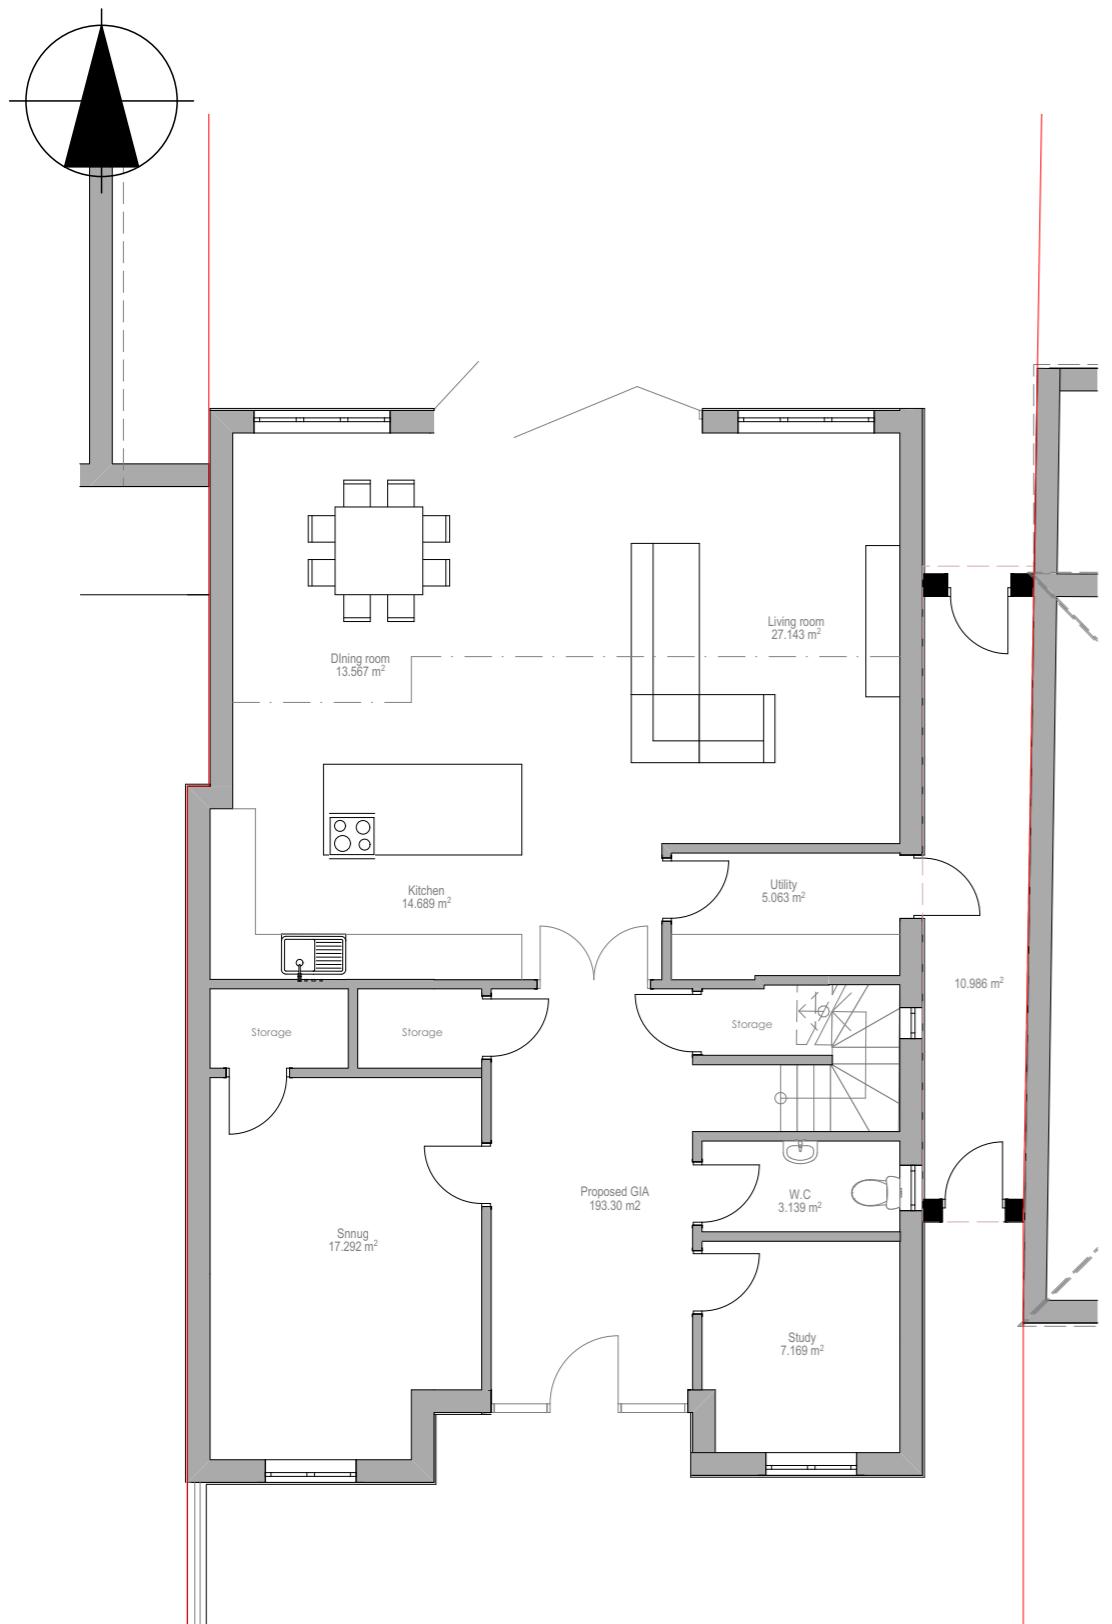


**N**

1:100

Proposed Ground Floor

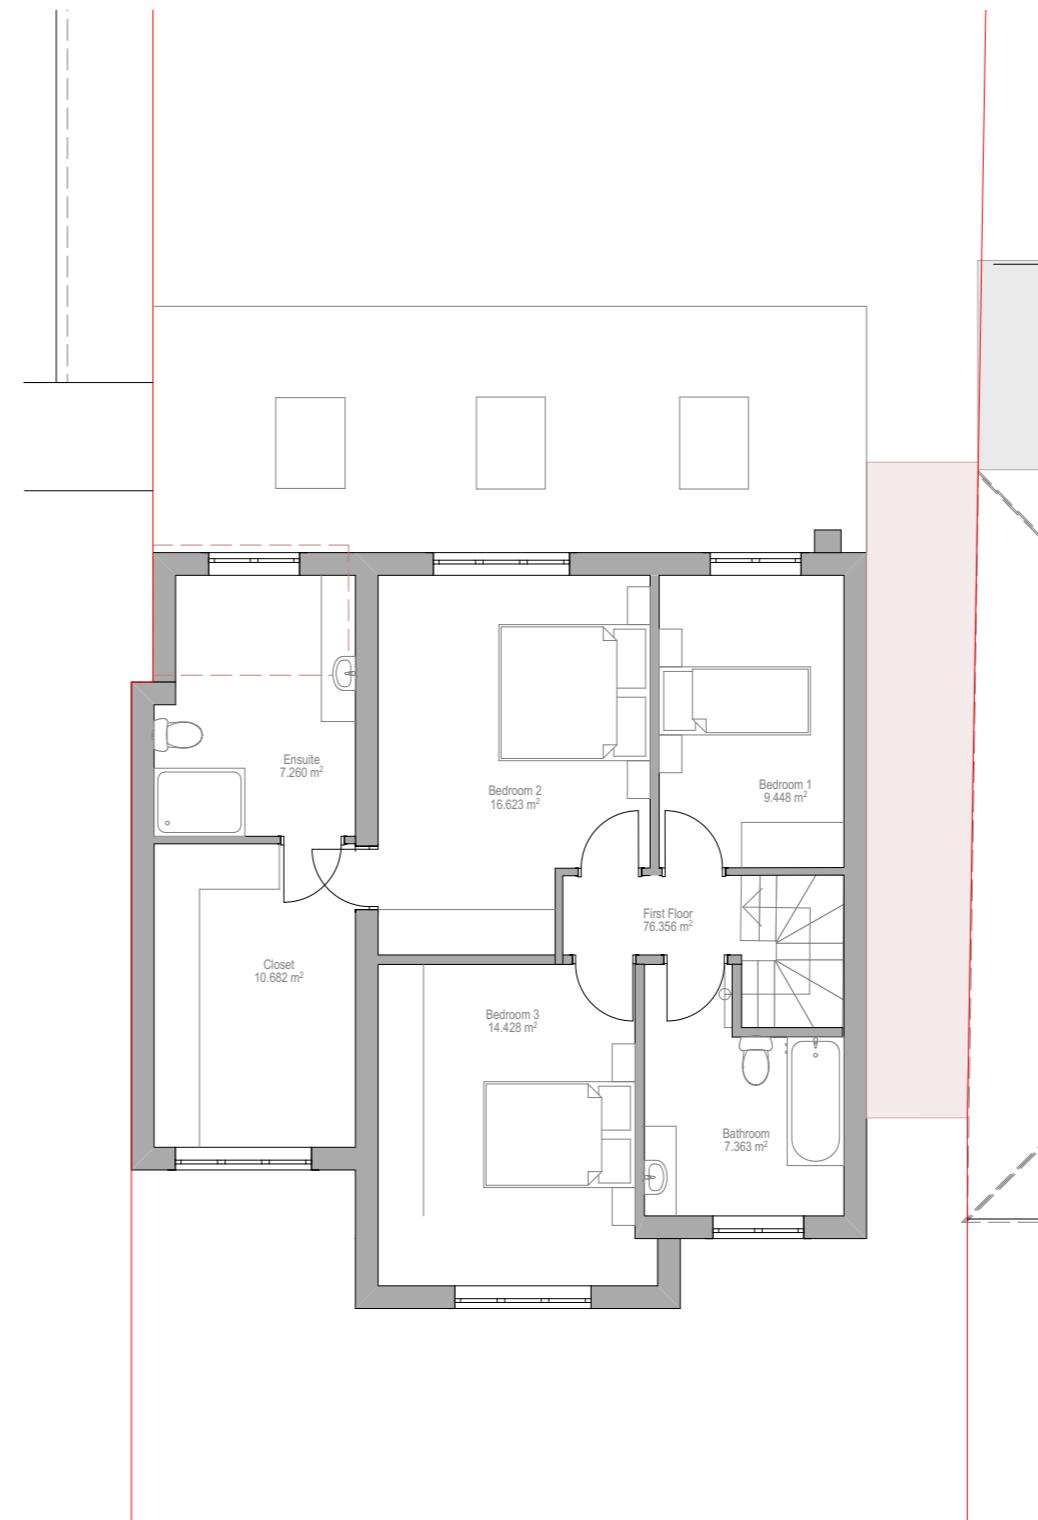

1:100

Proposed First Floor

© This drawing remains the property of The Keen Partnership and shall not be copied without prior written consent.

All dimensions to be checked on site and any discrepancies to be reported before work commences.

**Notes:**

Date	Rev	Comments	By	Chk'd

1:100  
0 1 2 3 4 5 m

**THE  
KEEN  
PARTNERSHIP**

The Courtyard  
Edinburgh Road  
Reading RG30 2UA  
Tel: 0118 9510 855  
Fax: 0118 9510 866  
chris@keenpartnership.co.uk  
www.keenpartnership.co.uk

**cabe**  
chartered association  
of building engineers



Job Title:  
This ONE at 52 Oatlands Rd, RG2 9DN

Drawing Title:  
**Proposed Ground & First Floor  
Plan**

Drawing Date:	Status:
08-12-2023	Planning Drawings
Issue Date:	Drawn By: Scale:
28/11/2024	PD @A3
Drawing No:	Rev:
9294-108	