




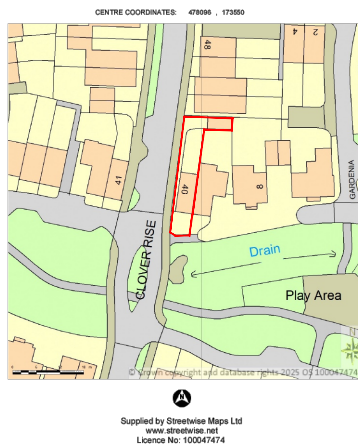

LOCATION PLAN
SCALE 1:1250@A3

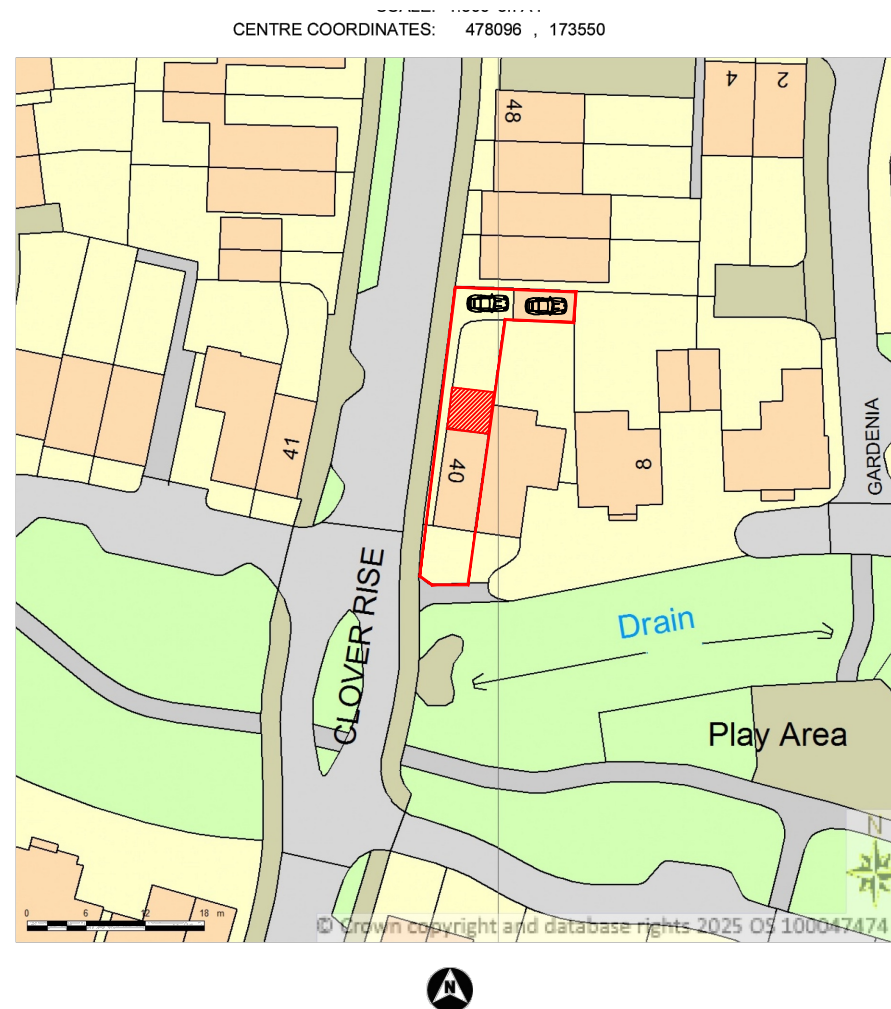

BLOCK PLAN
SCALE 1:500@A3

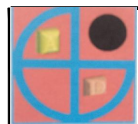





PROJECT:
PROPOSED SINGLE STOREY REAR EXTENSION

**40 Clover Rise
Woodley**

DRAWN BY:	P.S.
DATE:	12/06/2025
SCALE:	AS SHOWN@A3
FILENAME:	25029

DRAWING TITLE:	
LOCATION AND BLOCK PLAN	
DRAWING NUMBER:	CR-01

ArchDezine Limited
archdeziner7@gmail.com

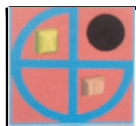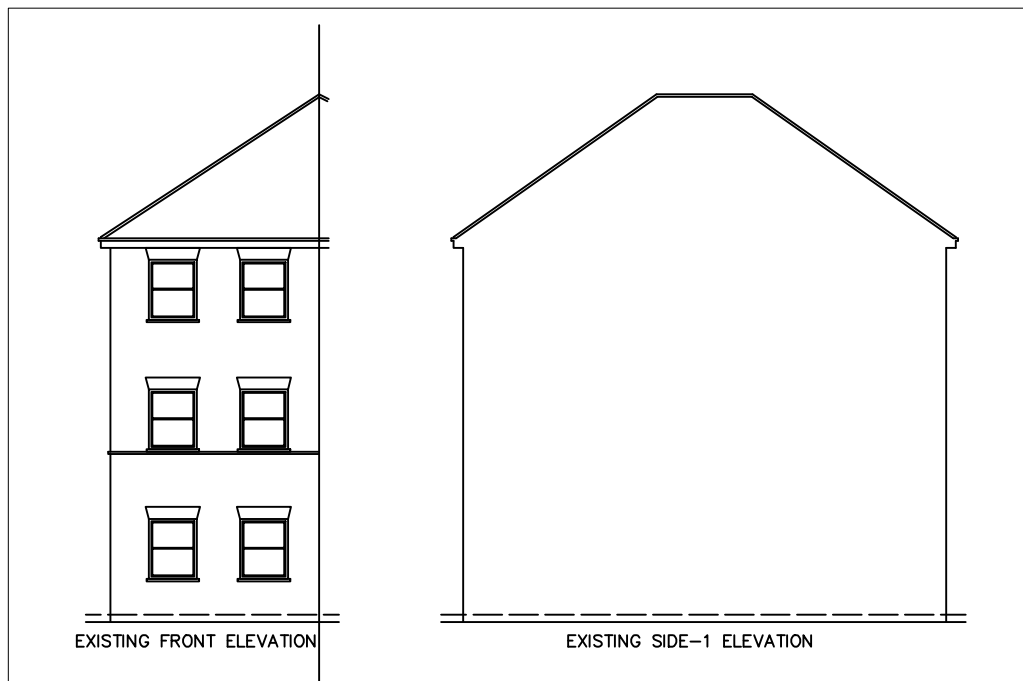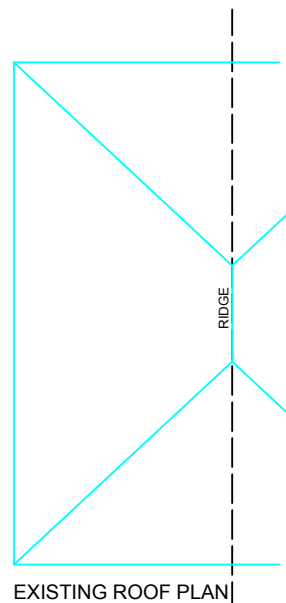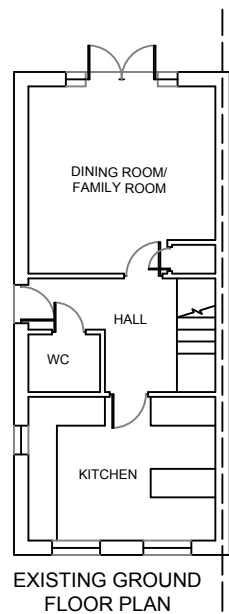

PROJECT:

PROPOSED SINGLE STOREY REAR EXTENSION

40 Clover Rise
Woodley

DRAWN BY:

DATE:

SCALE:

FILENAME:

P.S.

12/06/2025

1:100 @ A3

25029




DRAWING TITLE:

EXISTING PLANS & ELEVATIONS

DRAWING NUMBER:

CR-02

ArchDezine Limited
archdeziner7@gmail.com

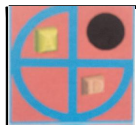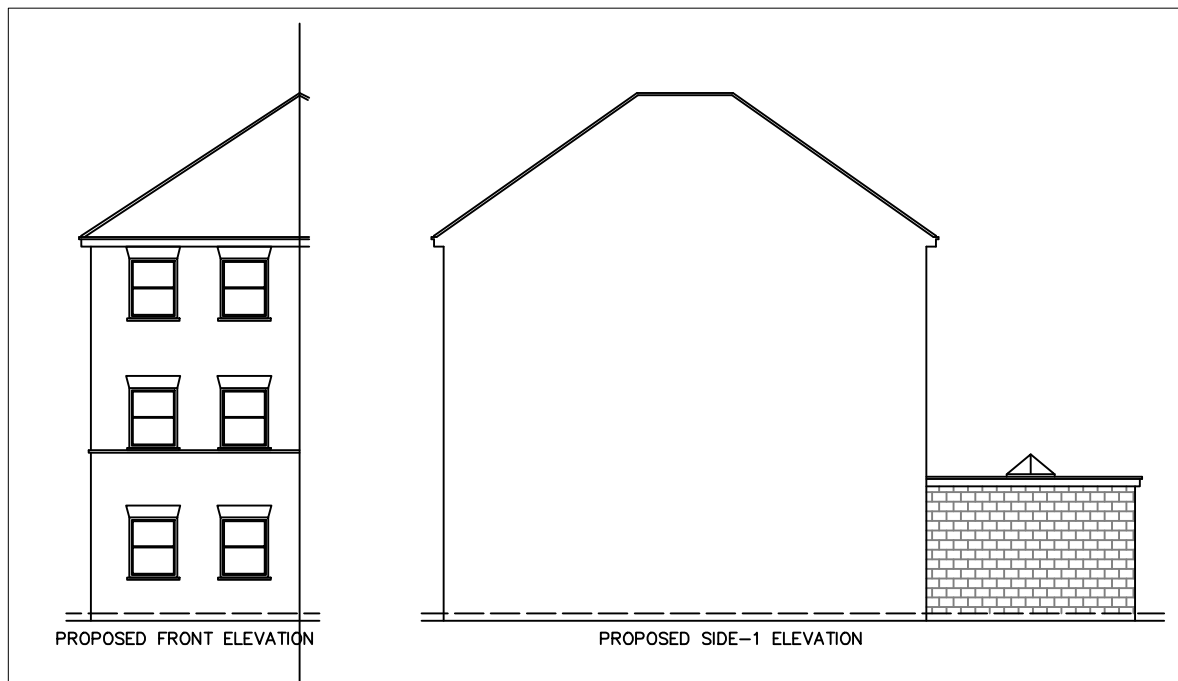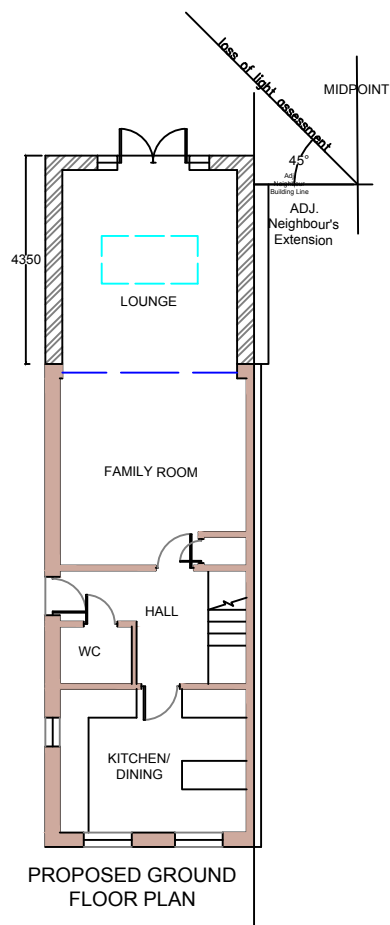

PROJECT:

PROPOSED SINGLE STOREY REAR EXTENSION

40 Clover Rise
Woodley

DRAWN BY:

DATE:

SCALE:

FILENAME:

P.S.

12/06/2025

1:100 A3

25029

DRAWING TITLE:

PROPOSED PLANS AND ELEVATIONS

DRAWING NUMBER:

CR-03

ArchDezine Limited
archdeziner7@gmail.com