



RHS Back Garden
2 The Drive (b)

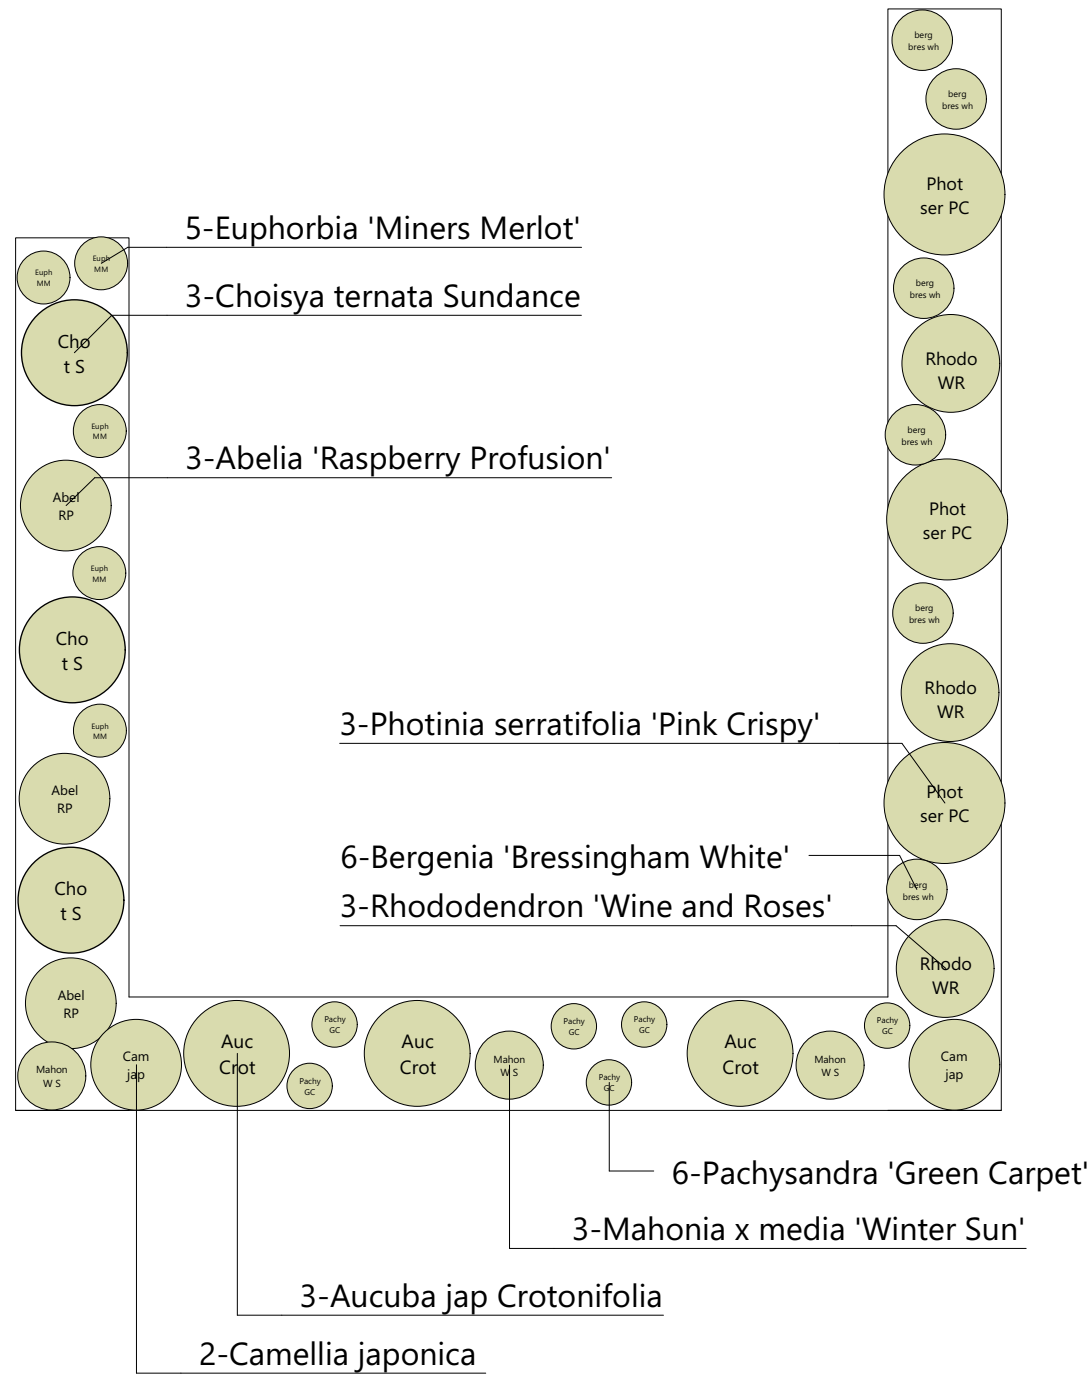


Front Garden

2 The Drive (b)
Two ornamental pots with structural plants to frame the entrance

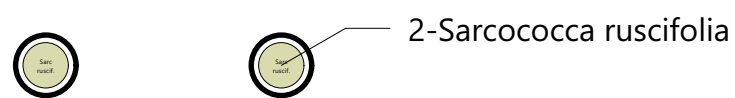


LHS Back Garden
2 The Drive (a)

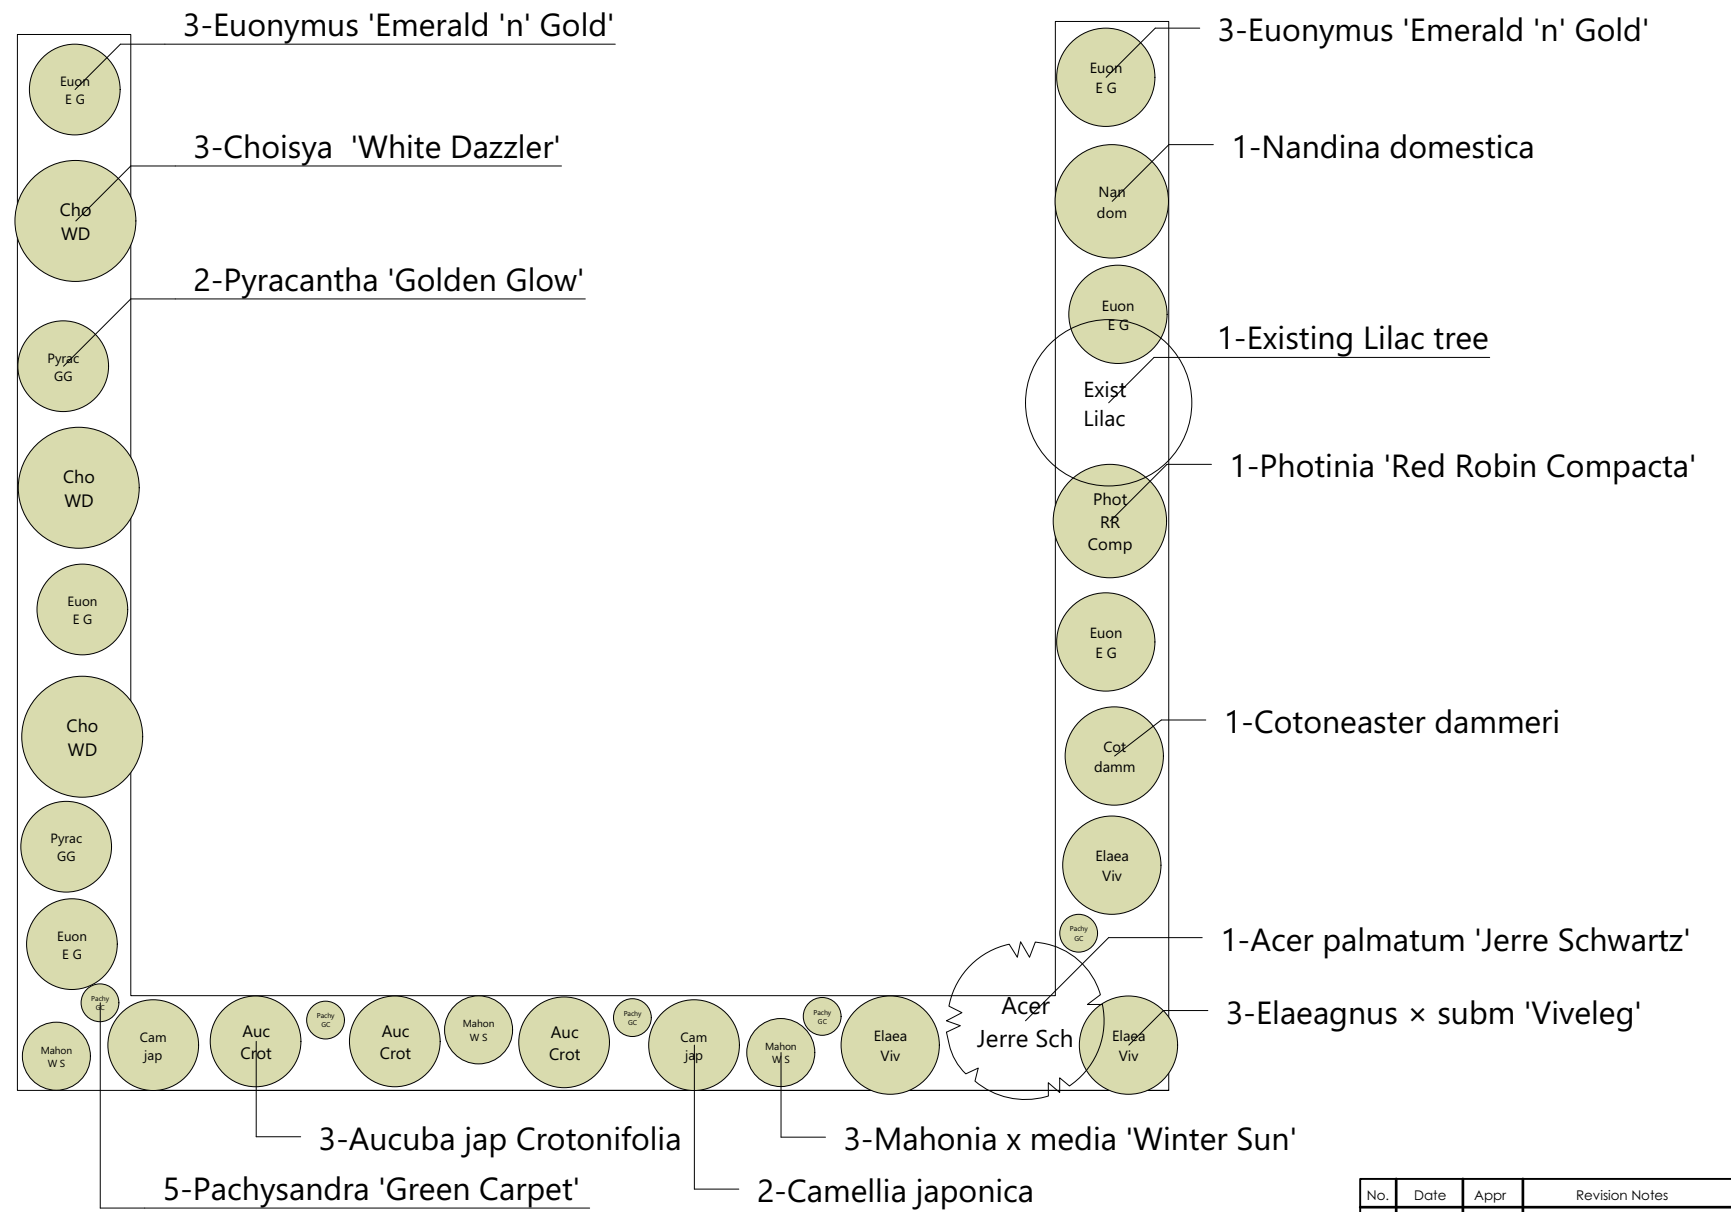

Front Garden

2 The Drive (a)
Two ornamental pots with structural plants to frame the entrance

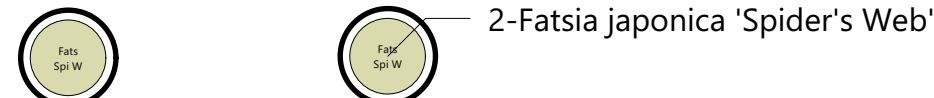

No.	Date	Appr	Revision Notes
 creative landscape plants • design • landscape • maintenance			
Project Title Planting Plan			
Client Mr David Ranautta			
Sheet Title Planting Plan- Back Garden A3 Sheet			
Date 18/12/2024	Project ID 17195		
Designed By CV	Scale 1:50		