



All dimensions are to be checked on site before work commences.
 Figured dimensions to be taken in preference to scaled dimensions.
 If in doubt please ask.
 © Copyright reserved.

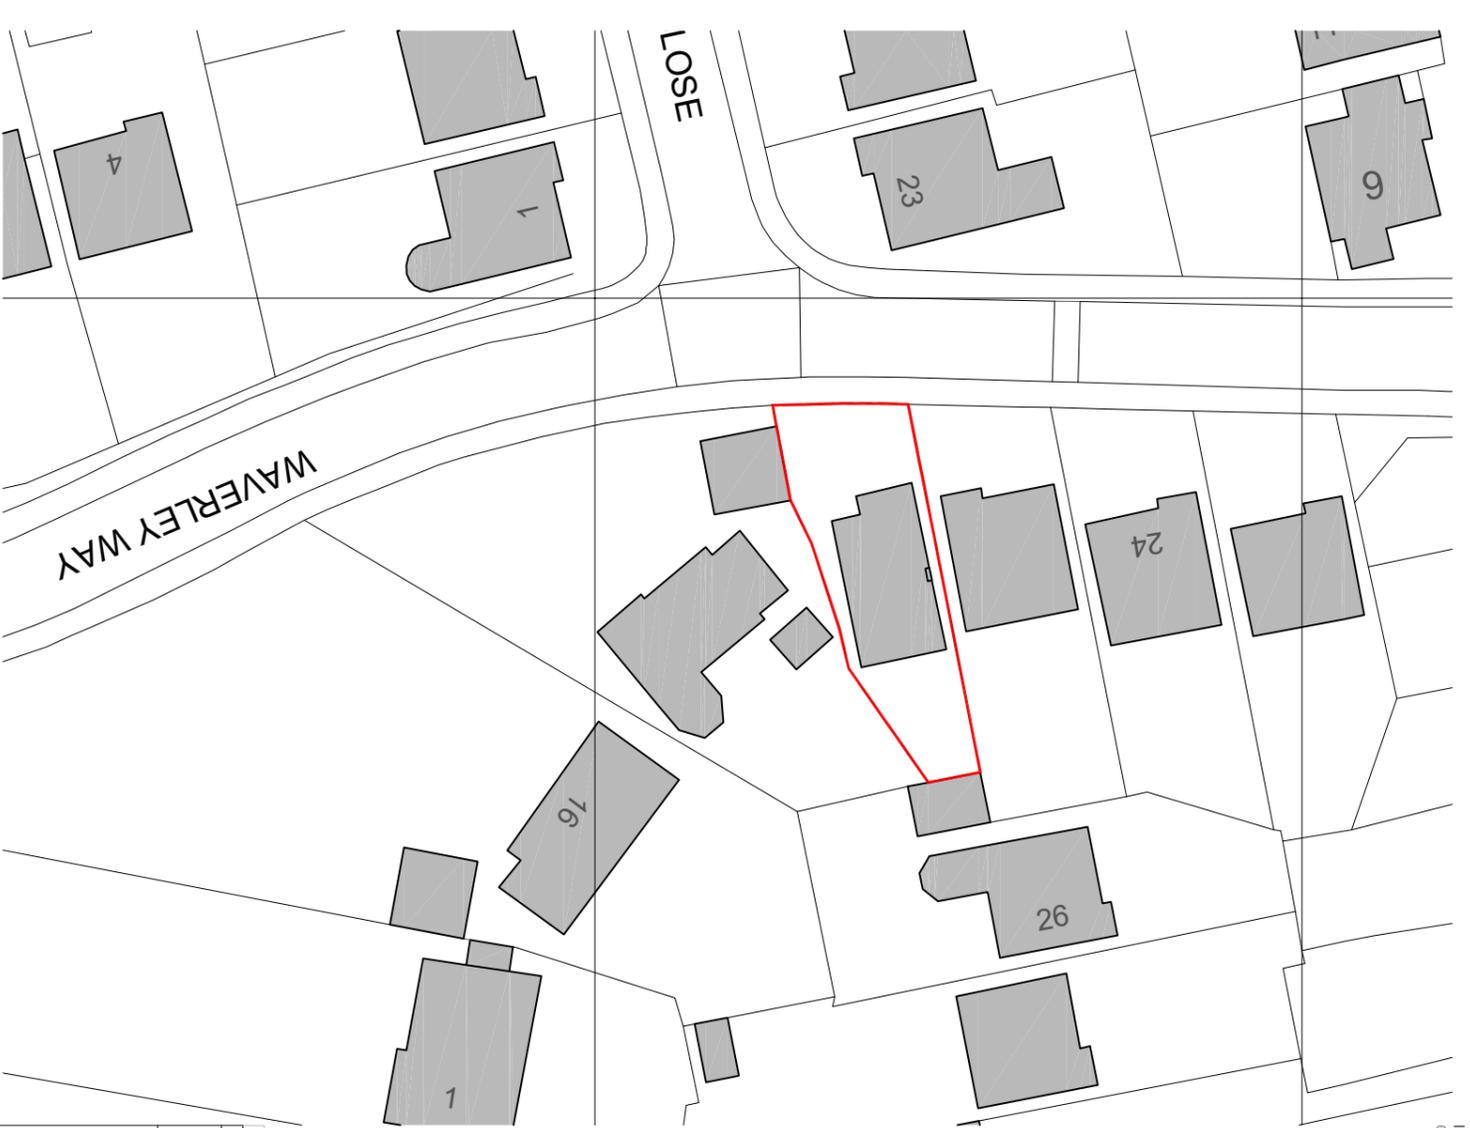

Block Plan - As Existing
 Scale: 1:500



Block Plan - As Proposed
 Scale: 1:500

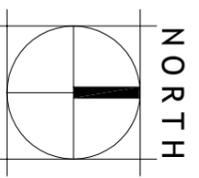

Scale Bar 1:500

Rev	Description	Date	Initials
FOR PLANNING SUBMISSION			

HOLTHAM+NEWMAN
 ARCHITECTS

The Old Dairy
 218, Waverley Road, Spencers Wood,
 Reading, Berkshire, RG7 1DN
 T: 07971 91649
 E: info@holthamnewman.co.uk

Project:
 20, Waverley Way
 Finchampstead
 Reading
 RG40 4TD

Client:
 Mr and Mrs. P. Dasilva

Drawing Title:
 Block Plan

As Existing and Proposed		
Scale: 1:500 @ A3	Dwg. No.:	Rev.:
Drawn by: DH	2532-P104	-
Date: Nov 2025		