


Proposed Roof Plan




Proposed First Floor Plan
154.0sqm (GIA)

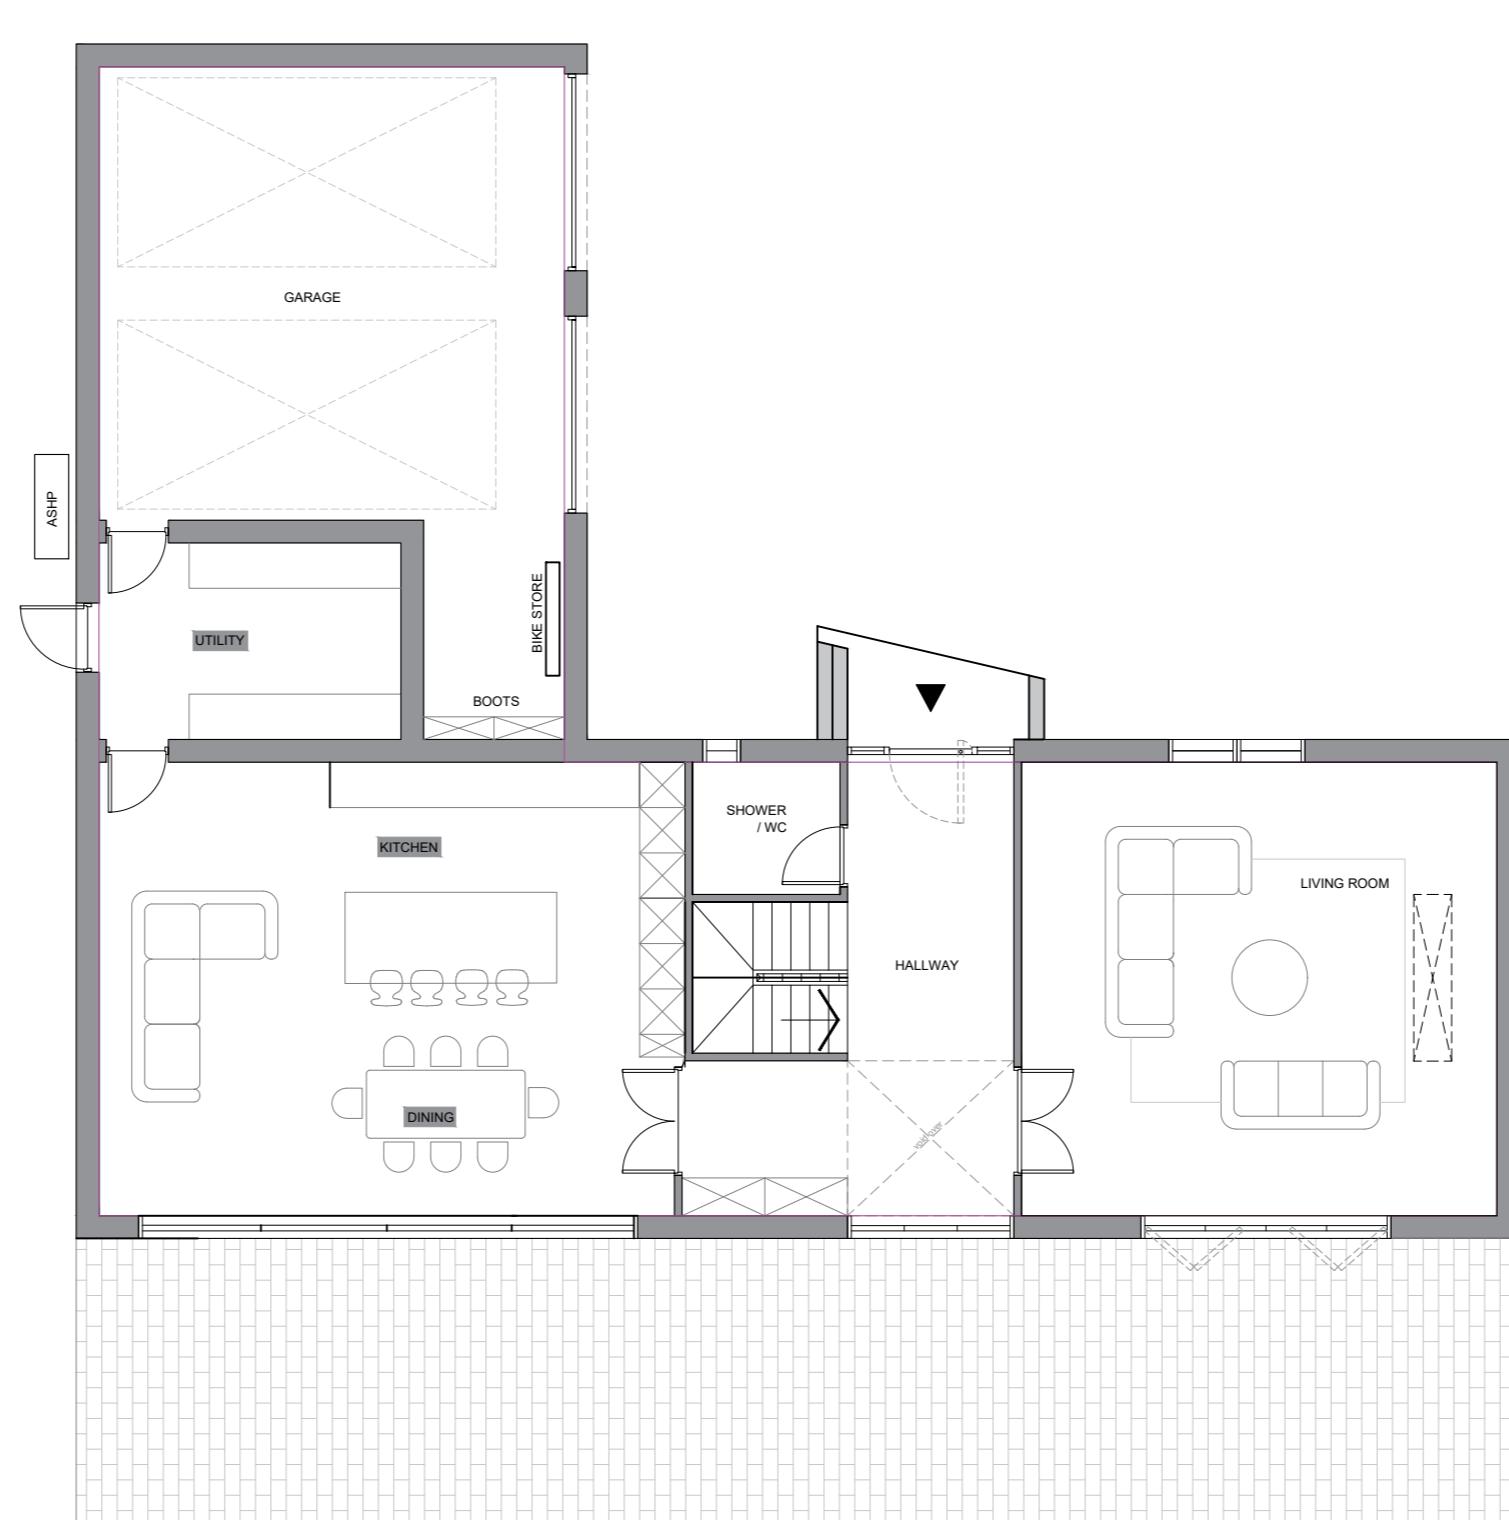


Proposed Ground Floor Plan
167.5sqm (GIA)



Proposed Ground Floor Plan
167.5sqm (GIA)

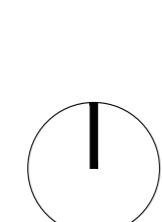


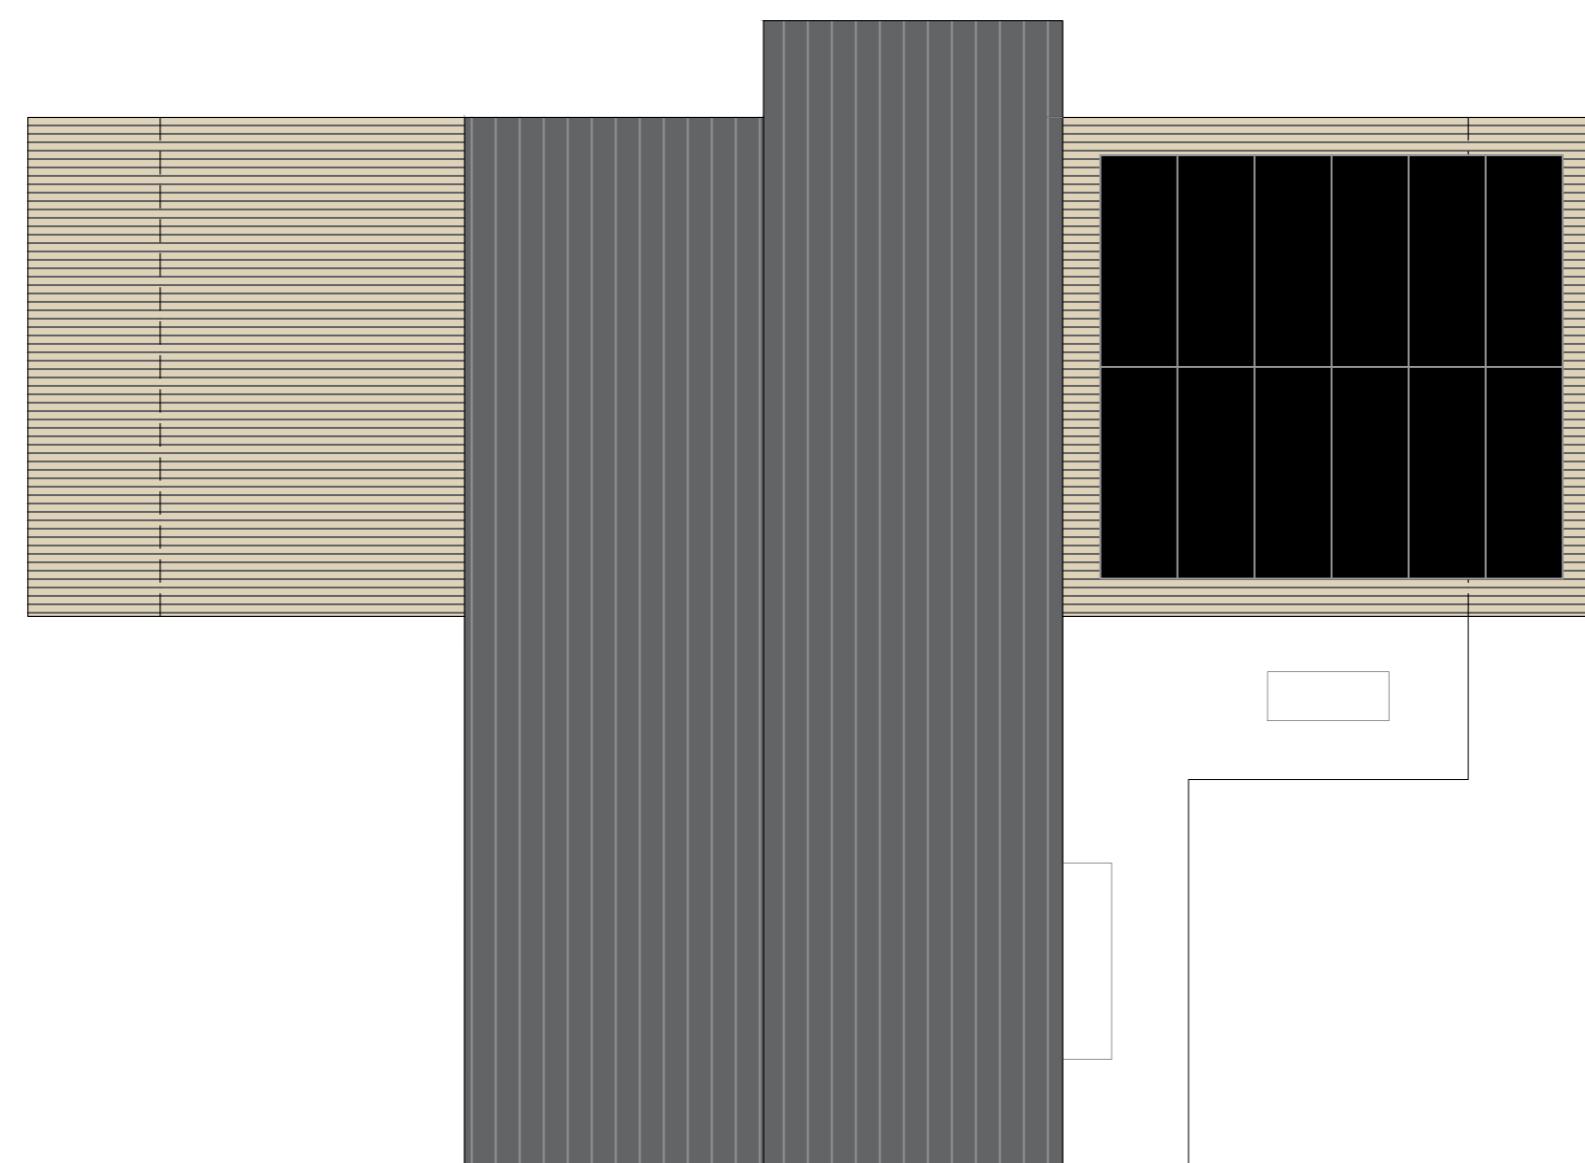


Proposed Roof Plan



Proposed First Floor Plan
154.6sqm (GIA)

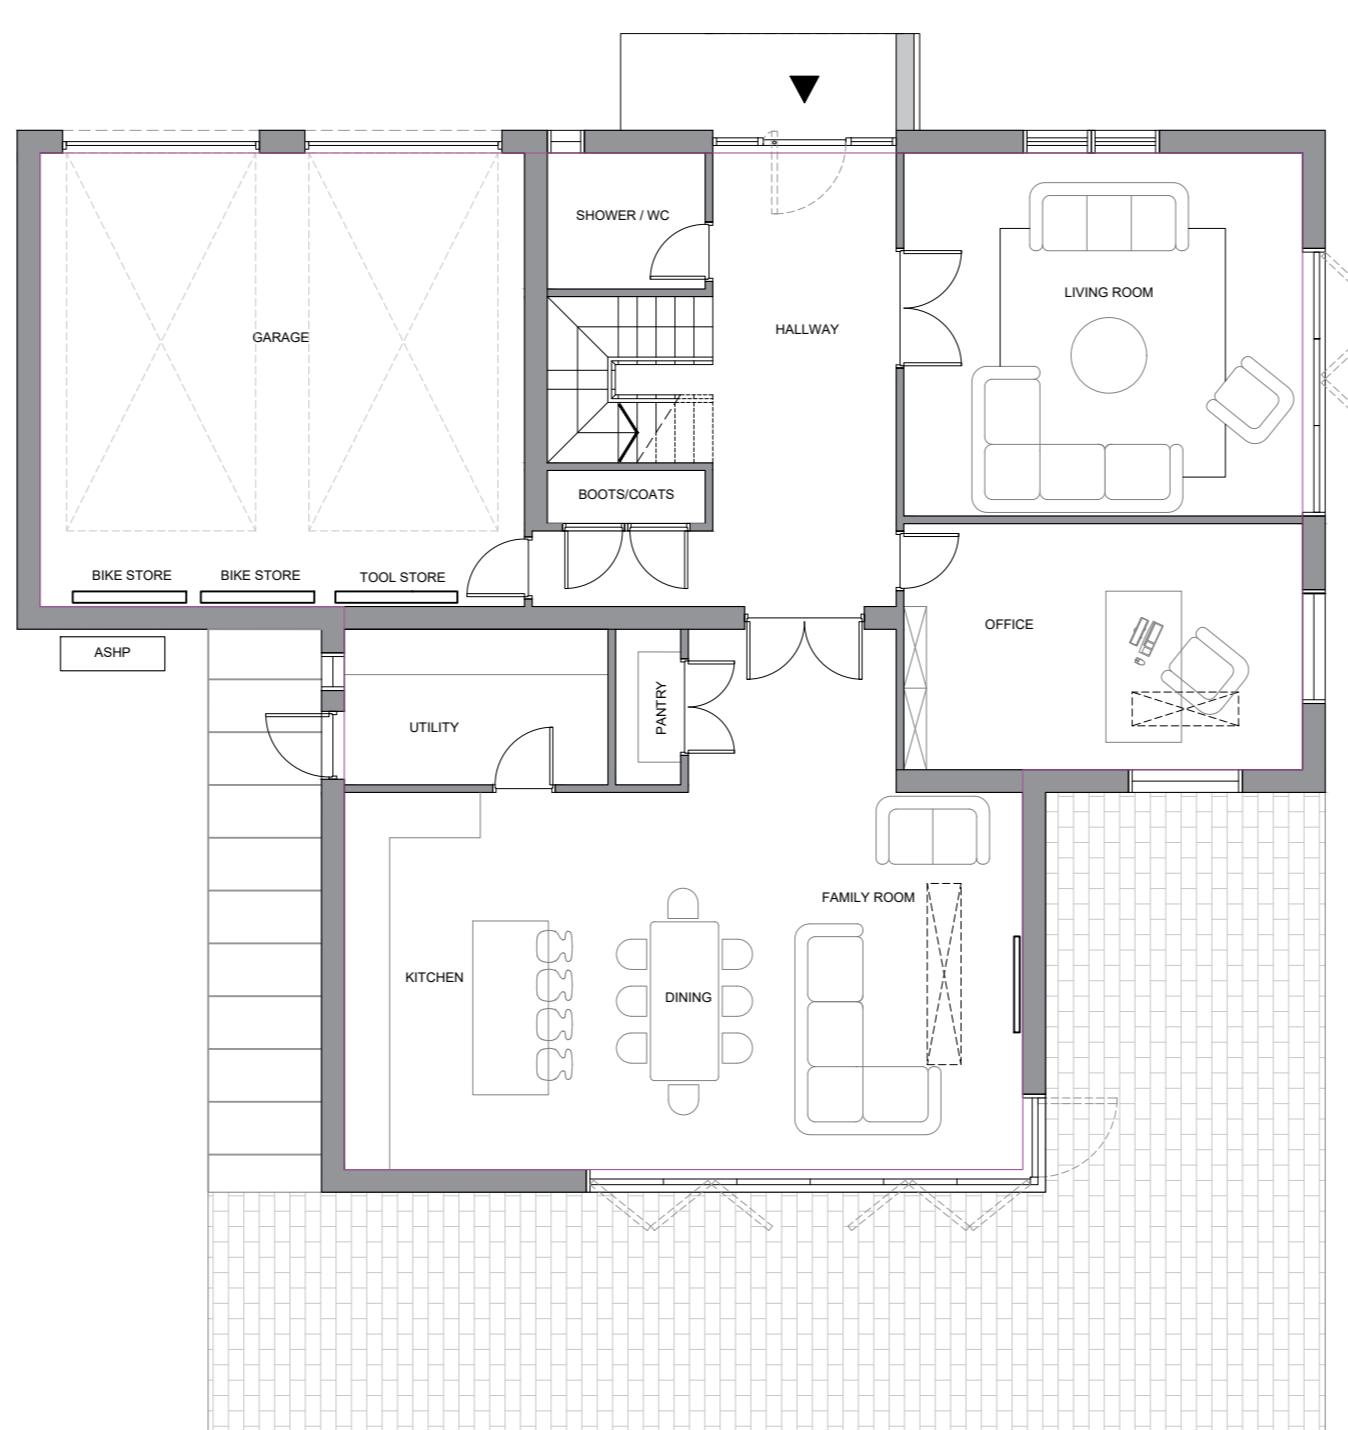

Proposed Ground Floor Plan
175.0 sqm (GIA)

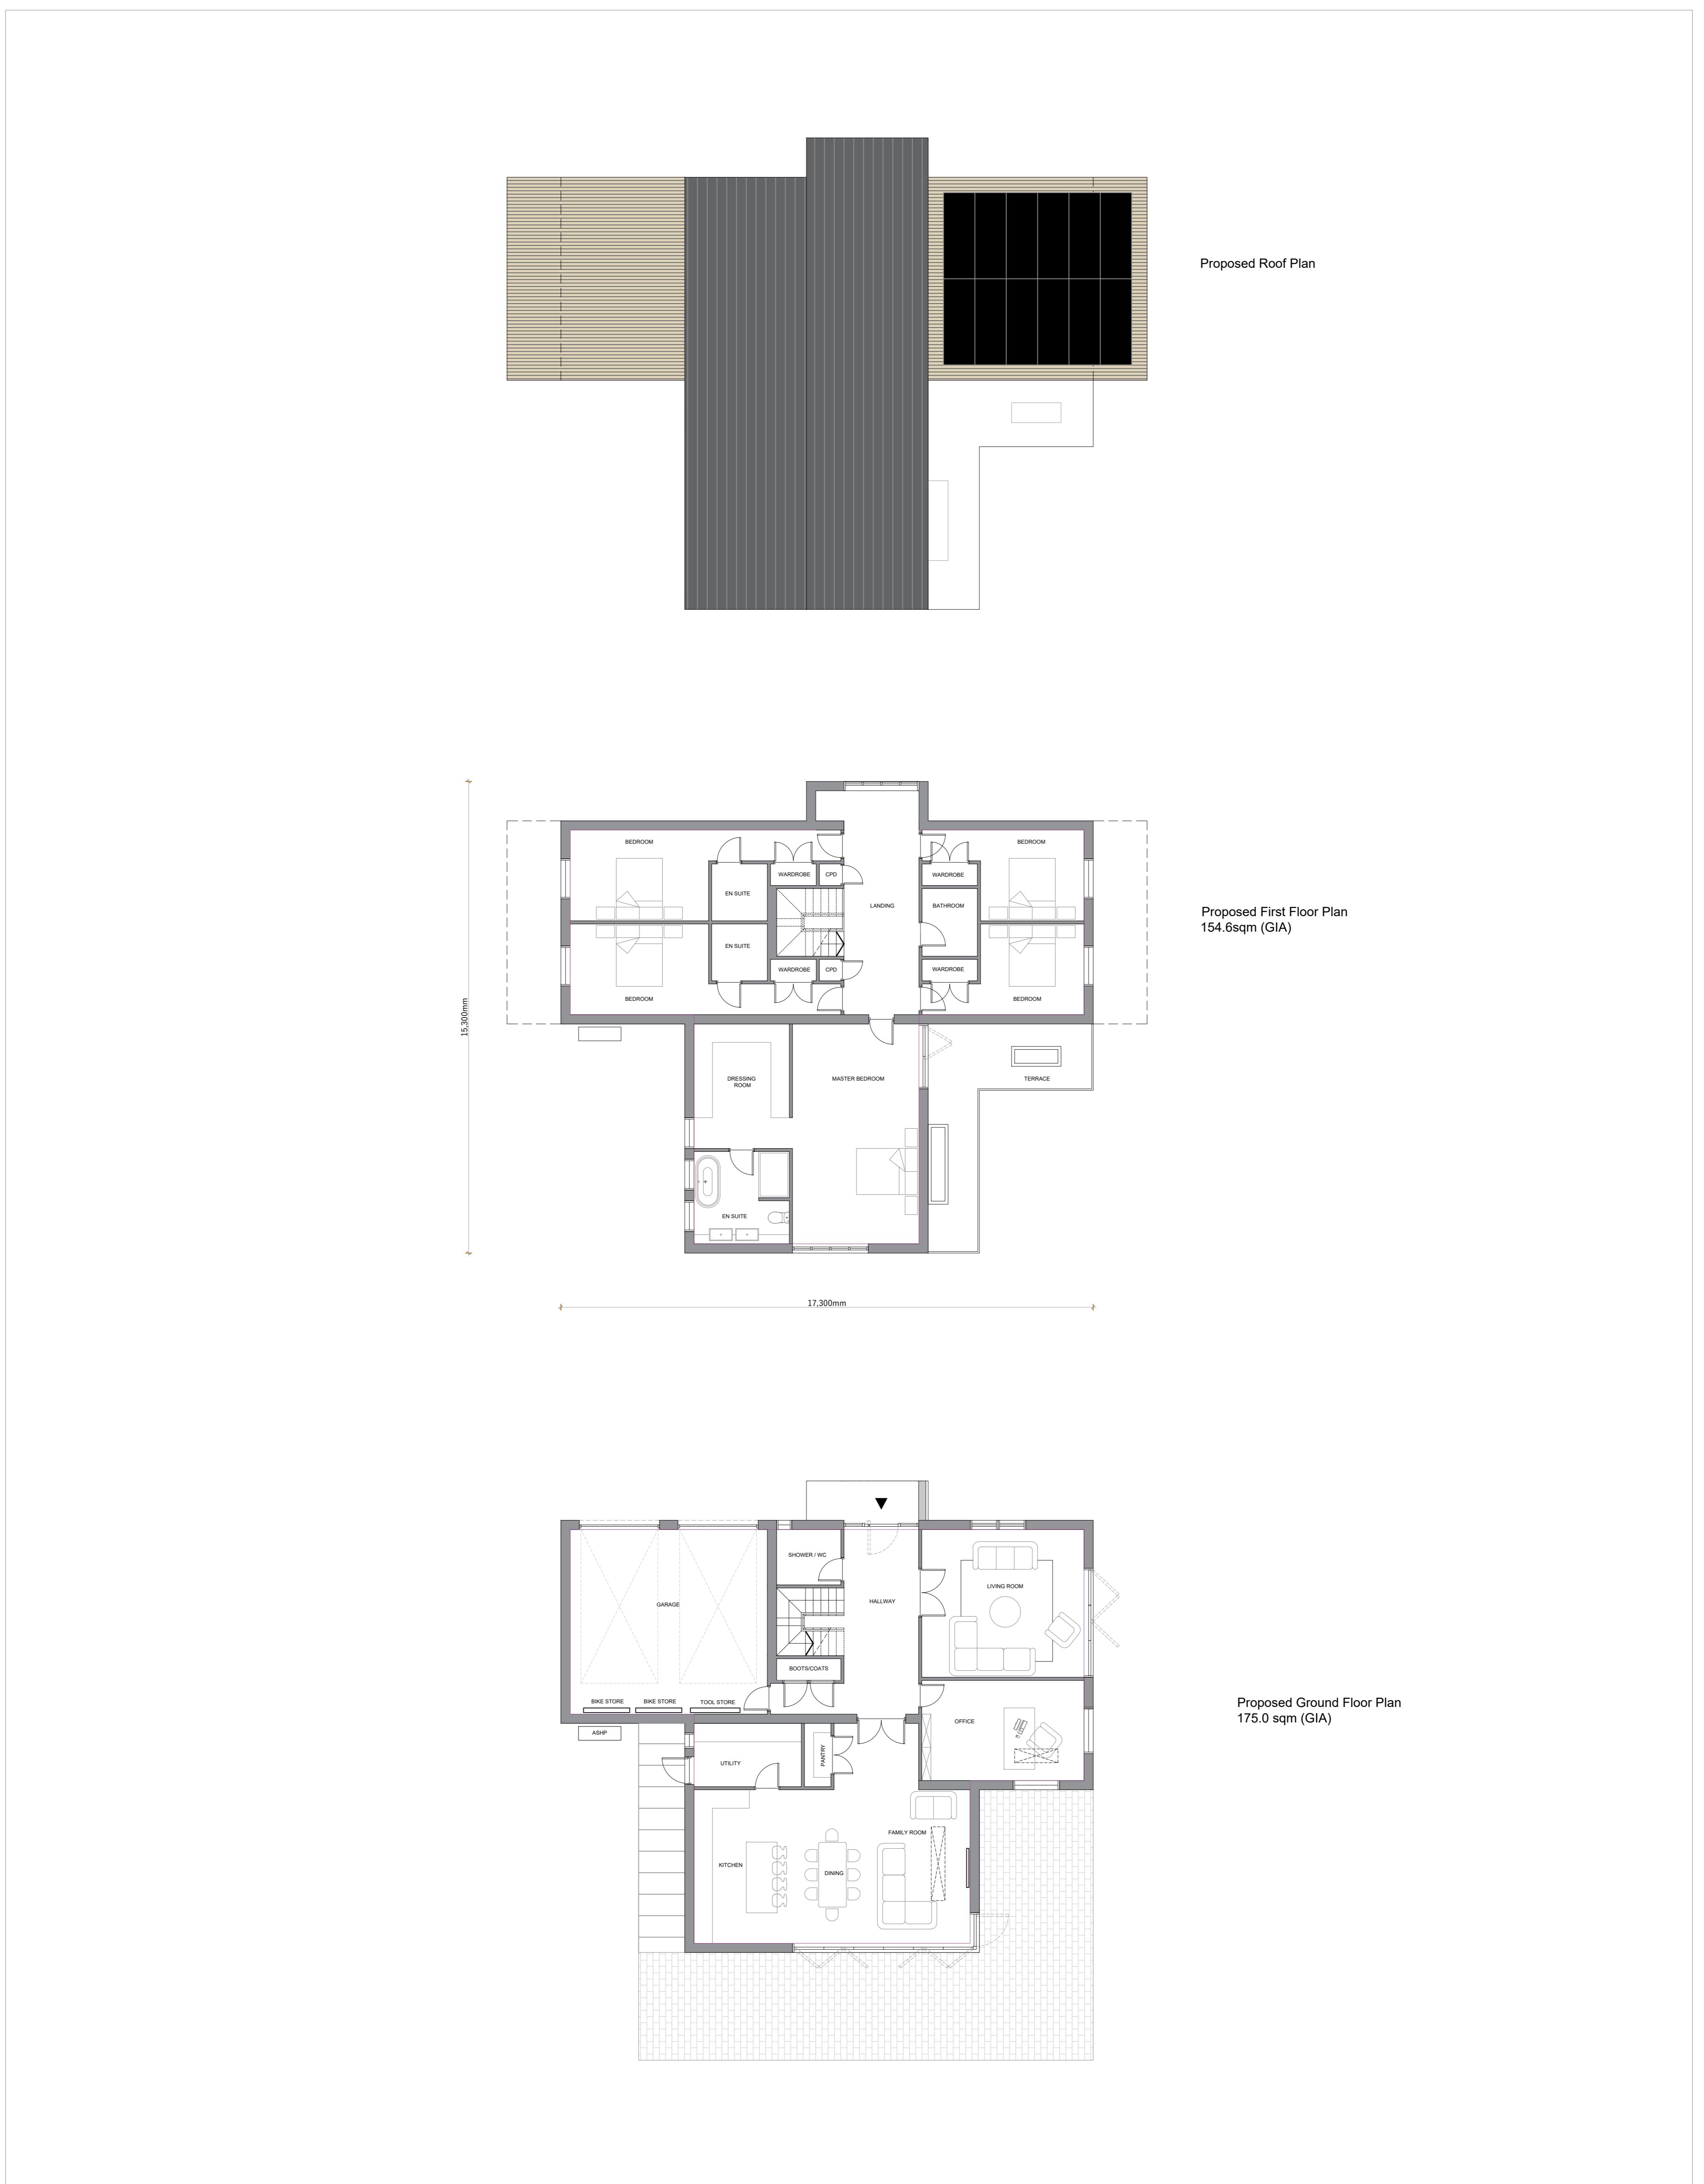



Front Elevation




Side Elevation






Rear Elevation



Side Elevation

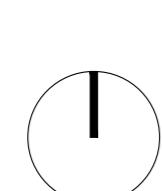

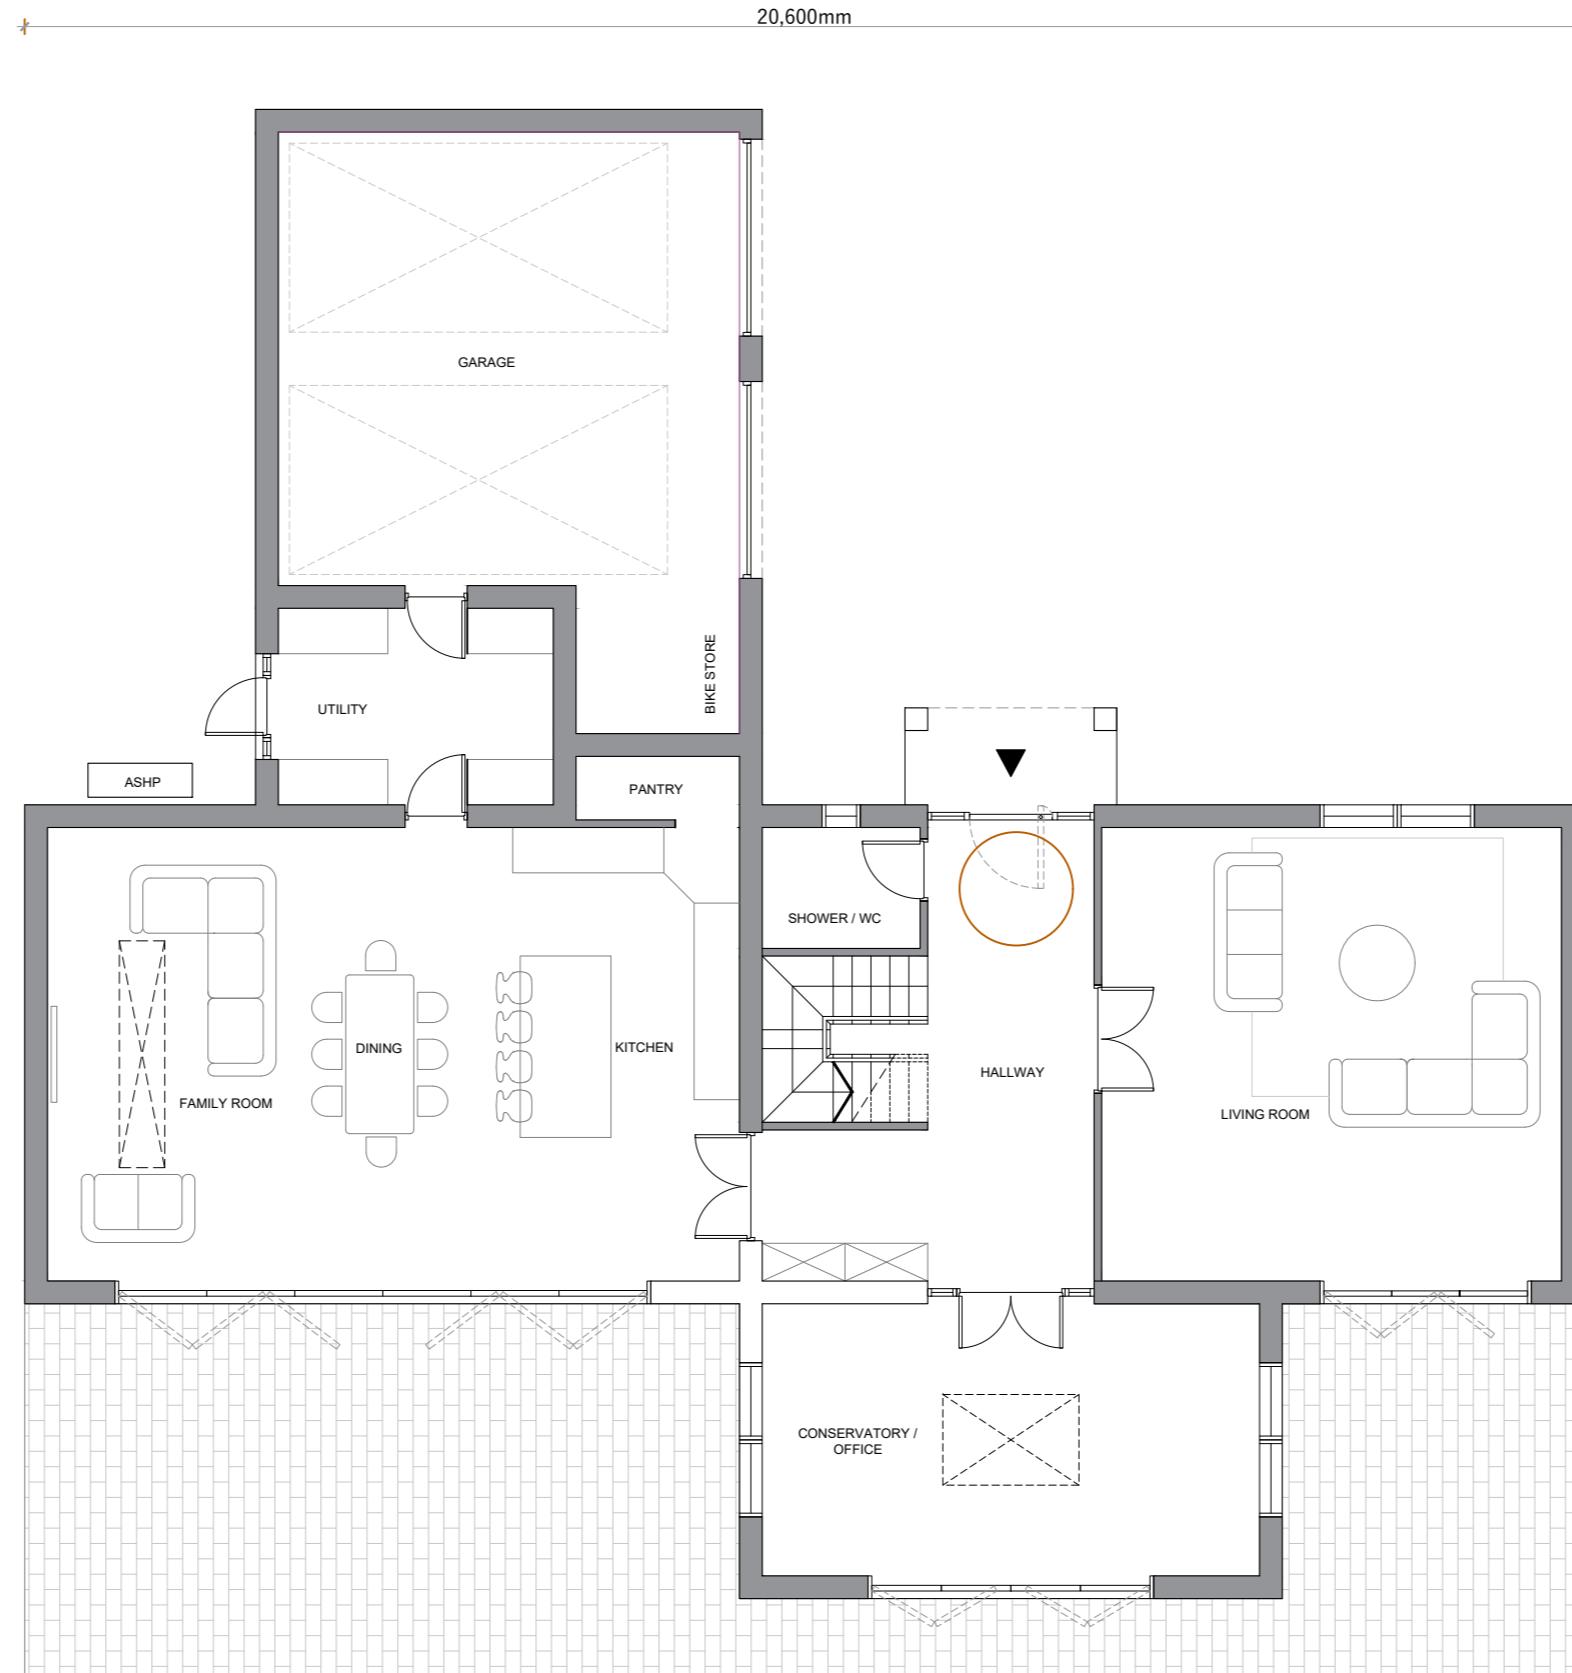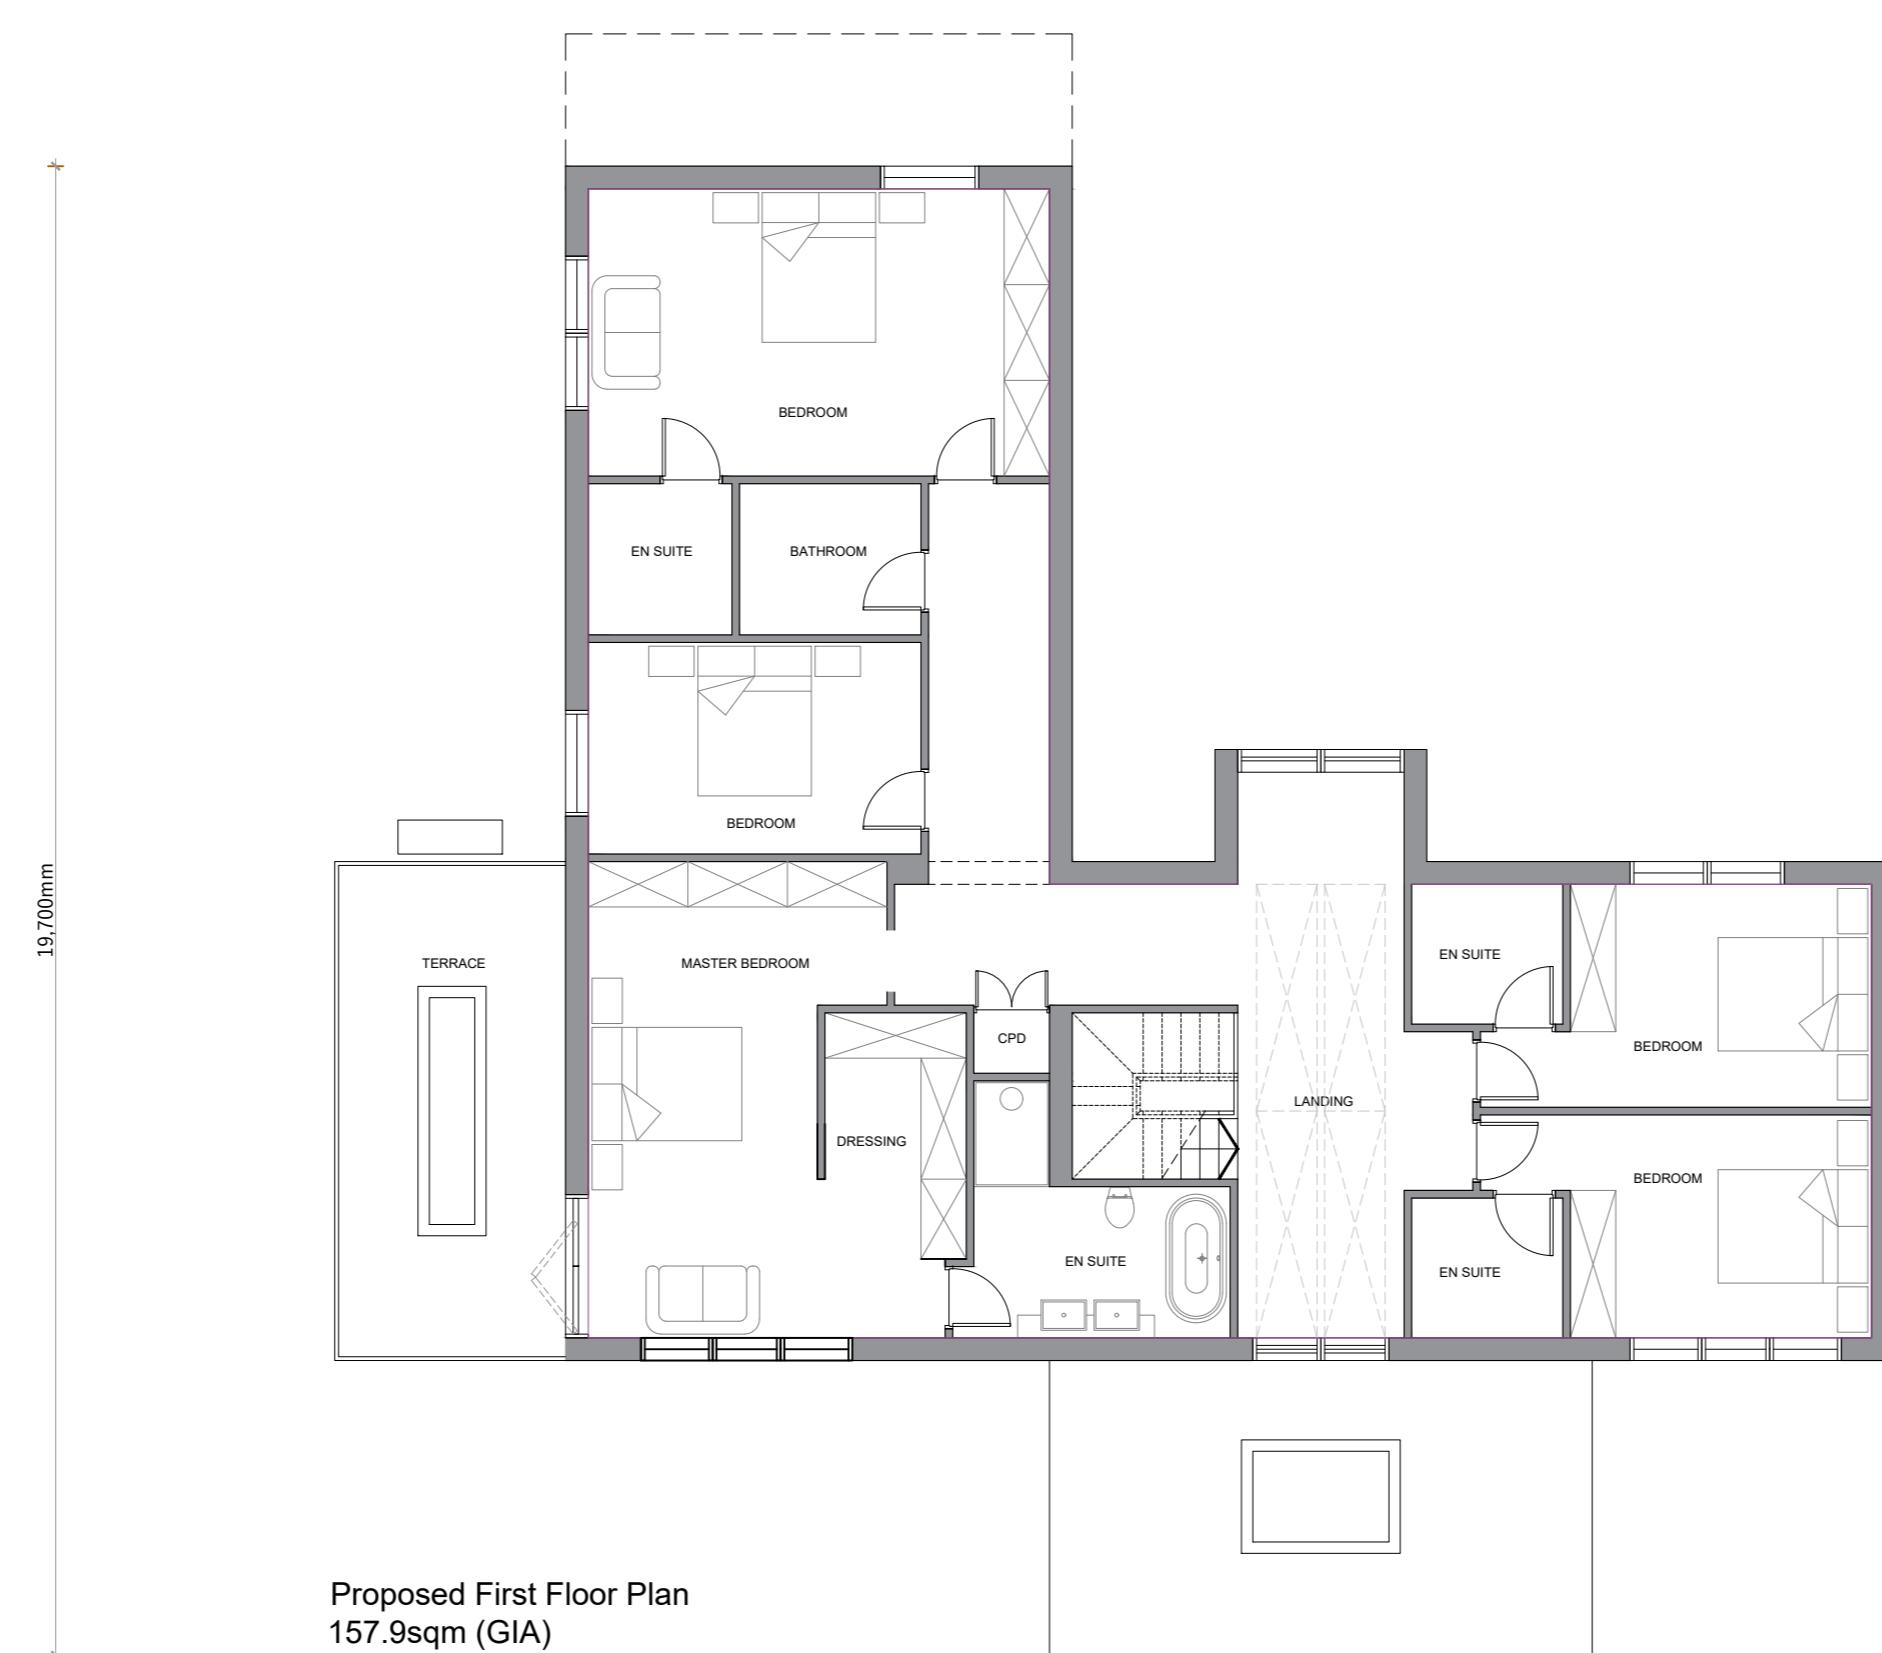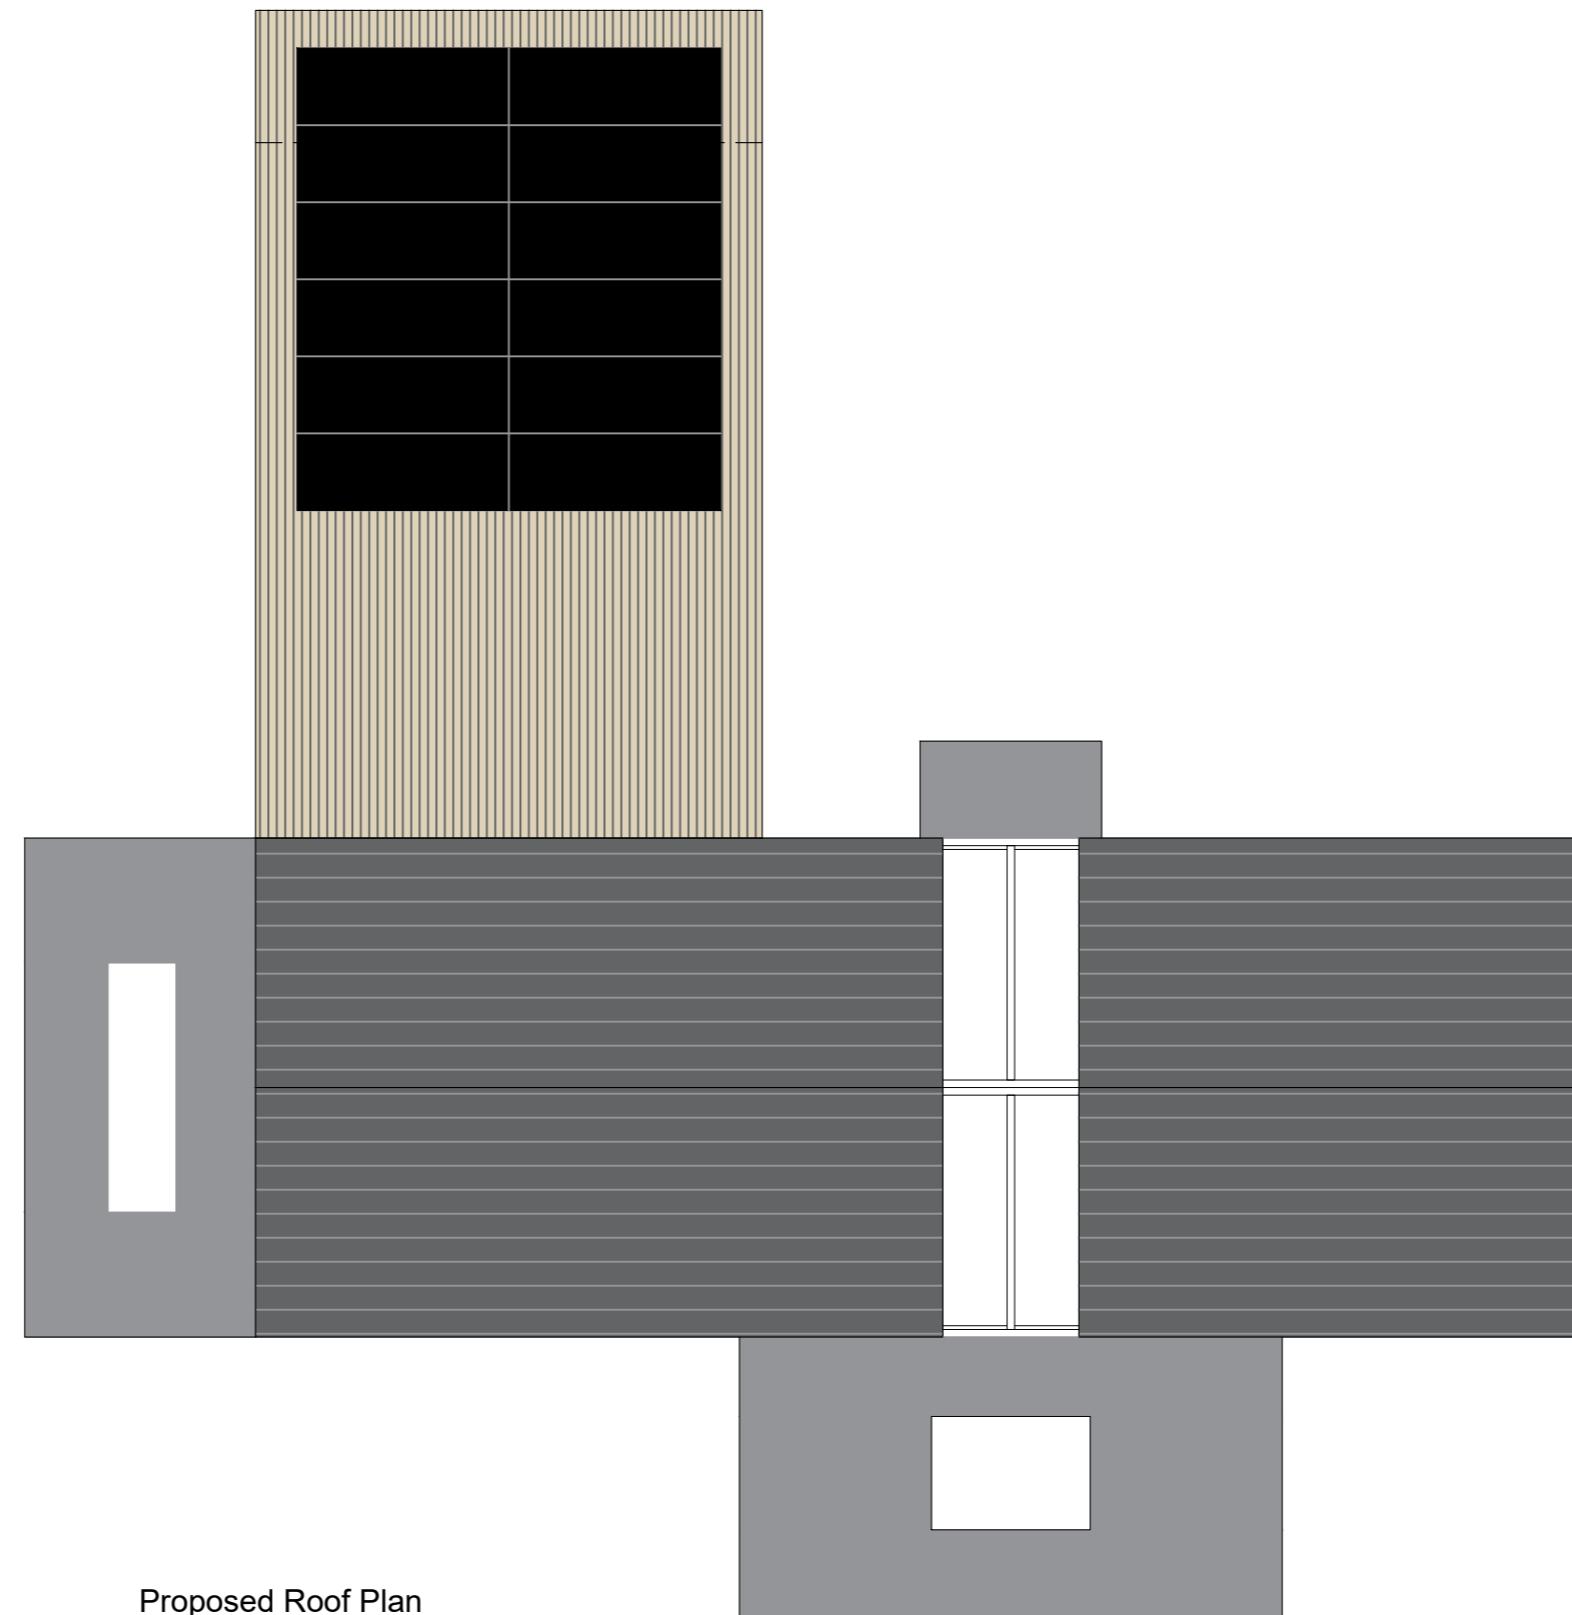

PHILIP WADGE
ARCHITECTURE

Scale
1:500 @ A1

Project Address
Brunninghams Farm
Heath Ride
Fareham
Wokingham
RG40 3QJ

Philip Wadge Architecture
Kingfisher Court
Newbury
RG14 5SJ
info@philipwadge.com
01635 736440
philipwadge.com

Revision
01

Date
17/12/25

Client
hello@brunninghamsfarm.co.uk

Scale
0 1 2 5m

project address:

Brunninghams Farm
Heath Ride
Fareham
Wokingham
RG40 3QJ

Easting:
Northing:
Latitude: 51.48658087328242
Longitude: -3.1824517250061035

project:

25050/PR/06

Proposed Floorplans HT03

© all rights reserved



Front Elevation




Side Elevation




Rear Elevation



Side Elevation

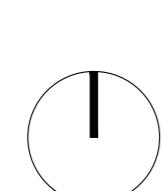


HOUSE TYPE 1 - Construction notes all as House 2

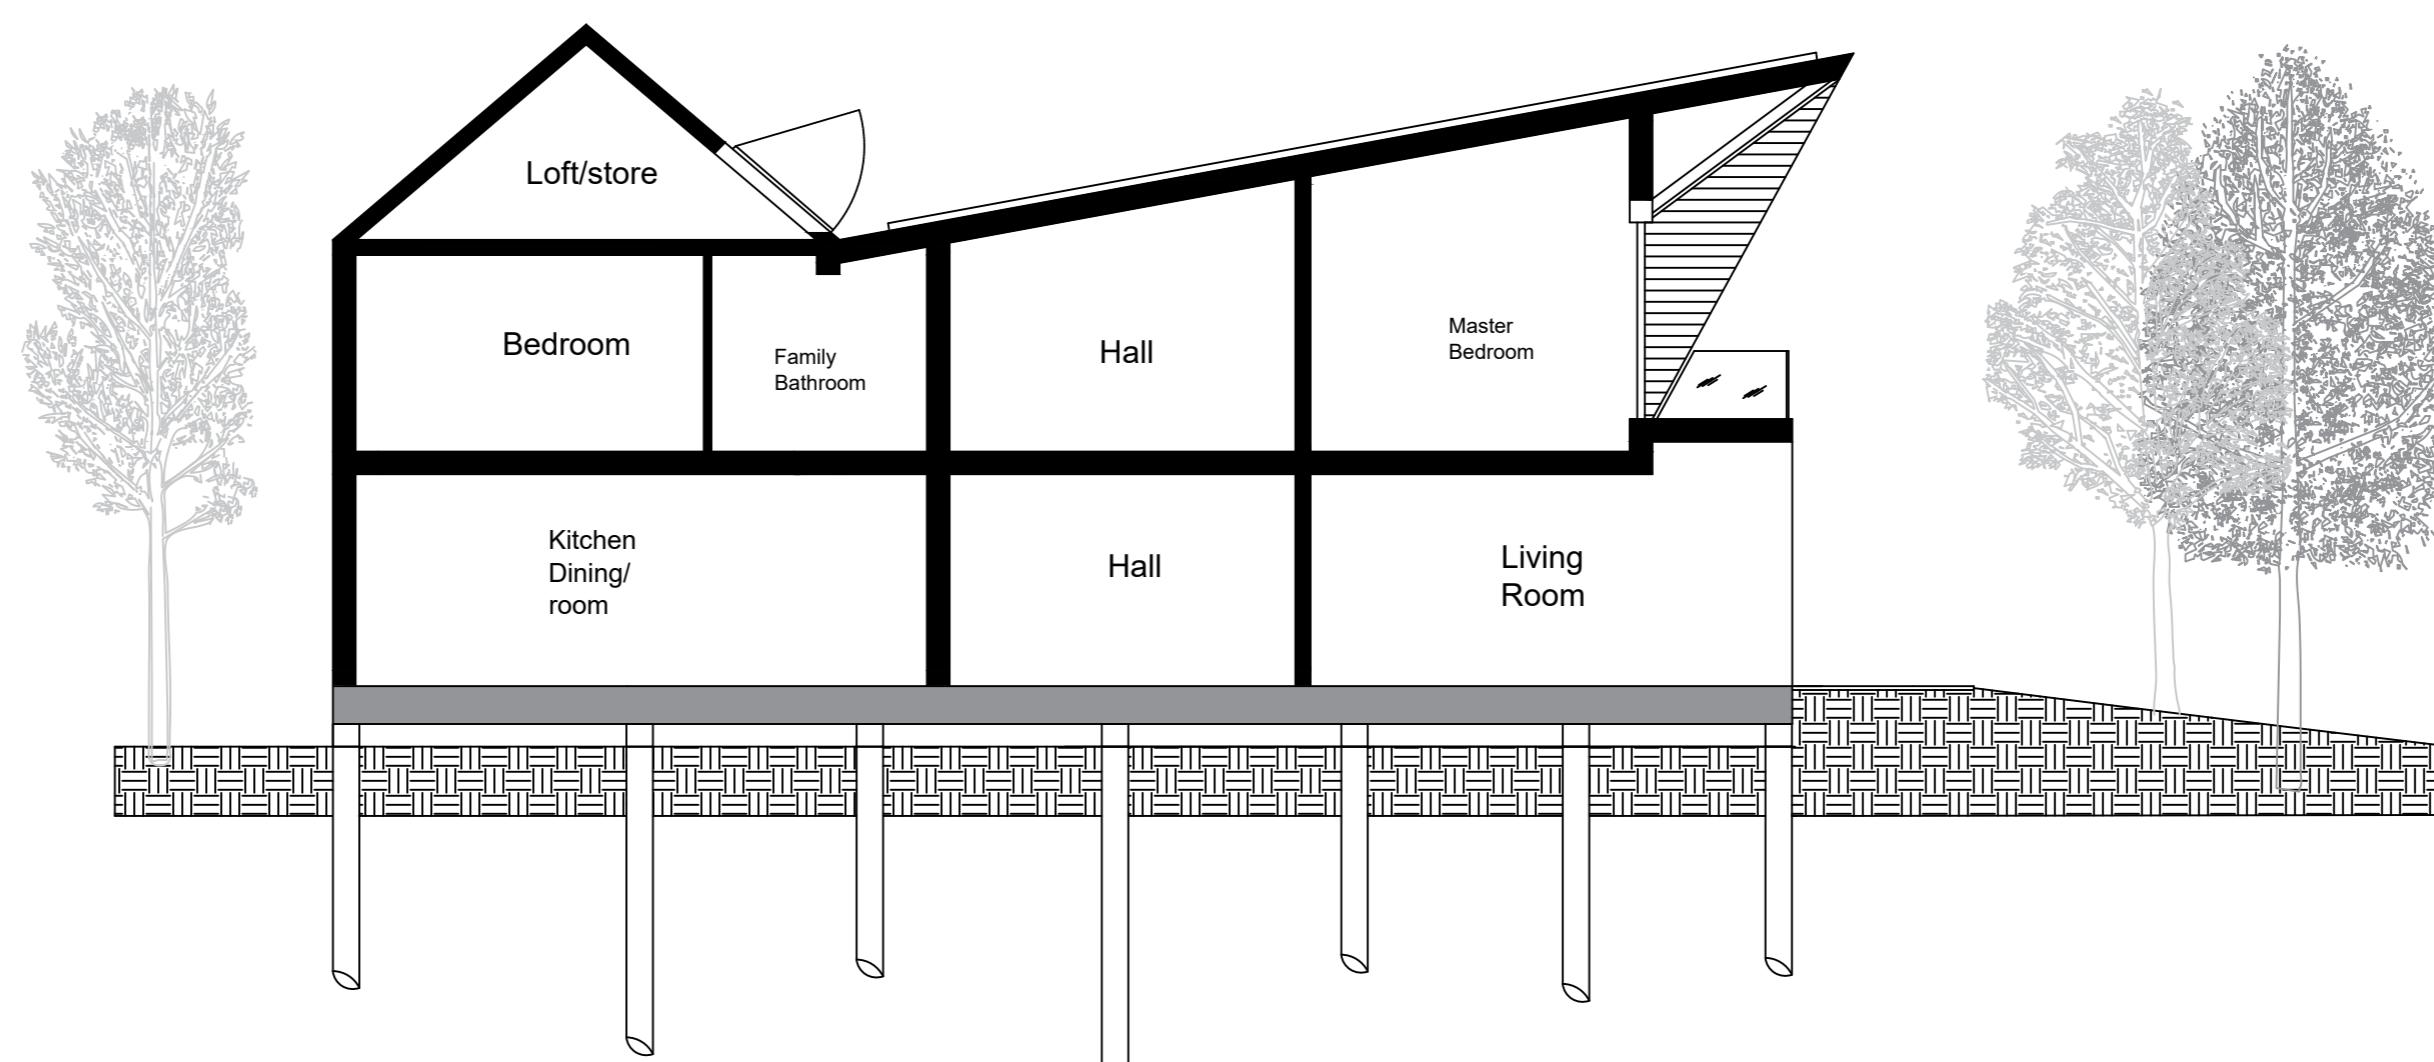


South Elevation - Section AA

HOUSE TYPE 2

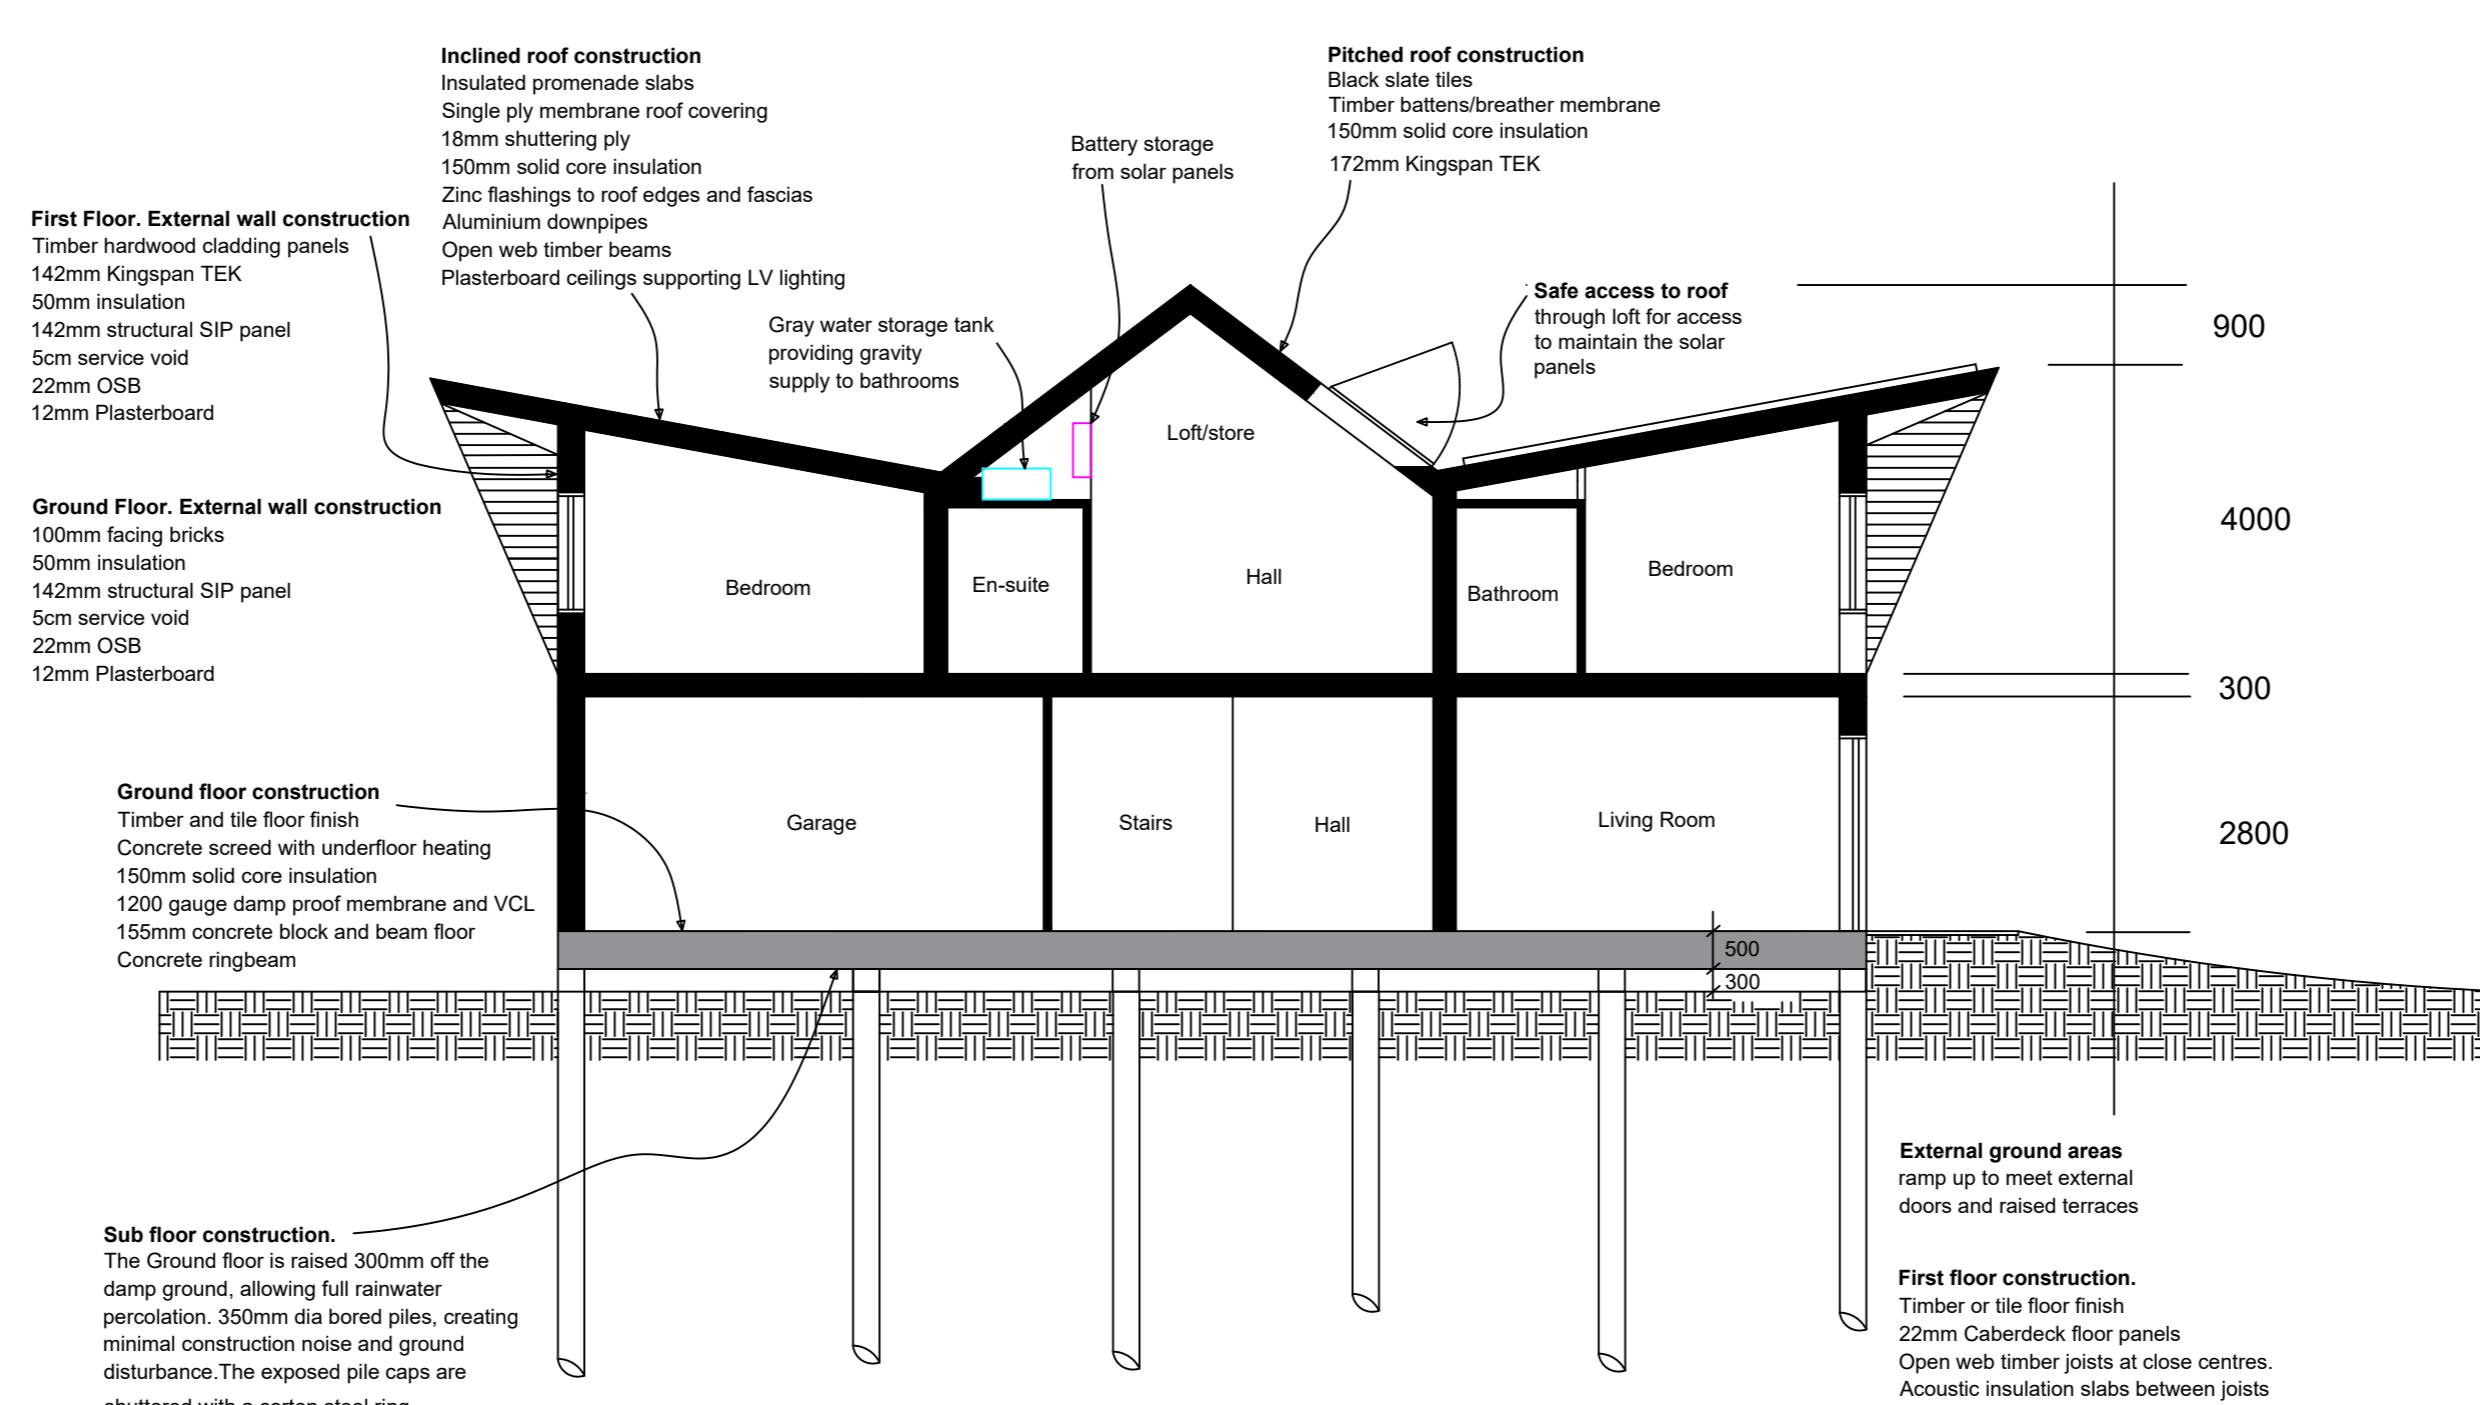

South Elevation - Section AA

HOUSE TYPE 3 - Construction notes all as House 2

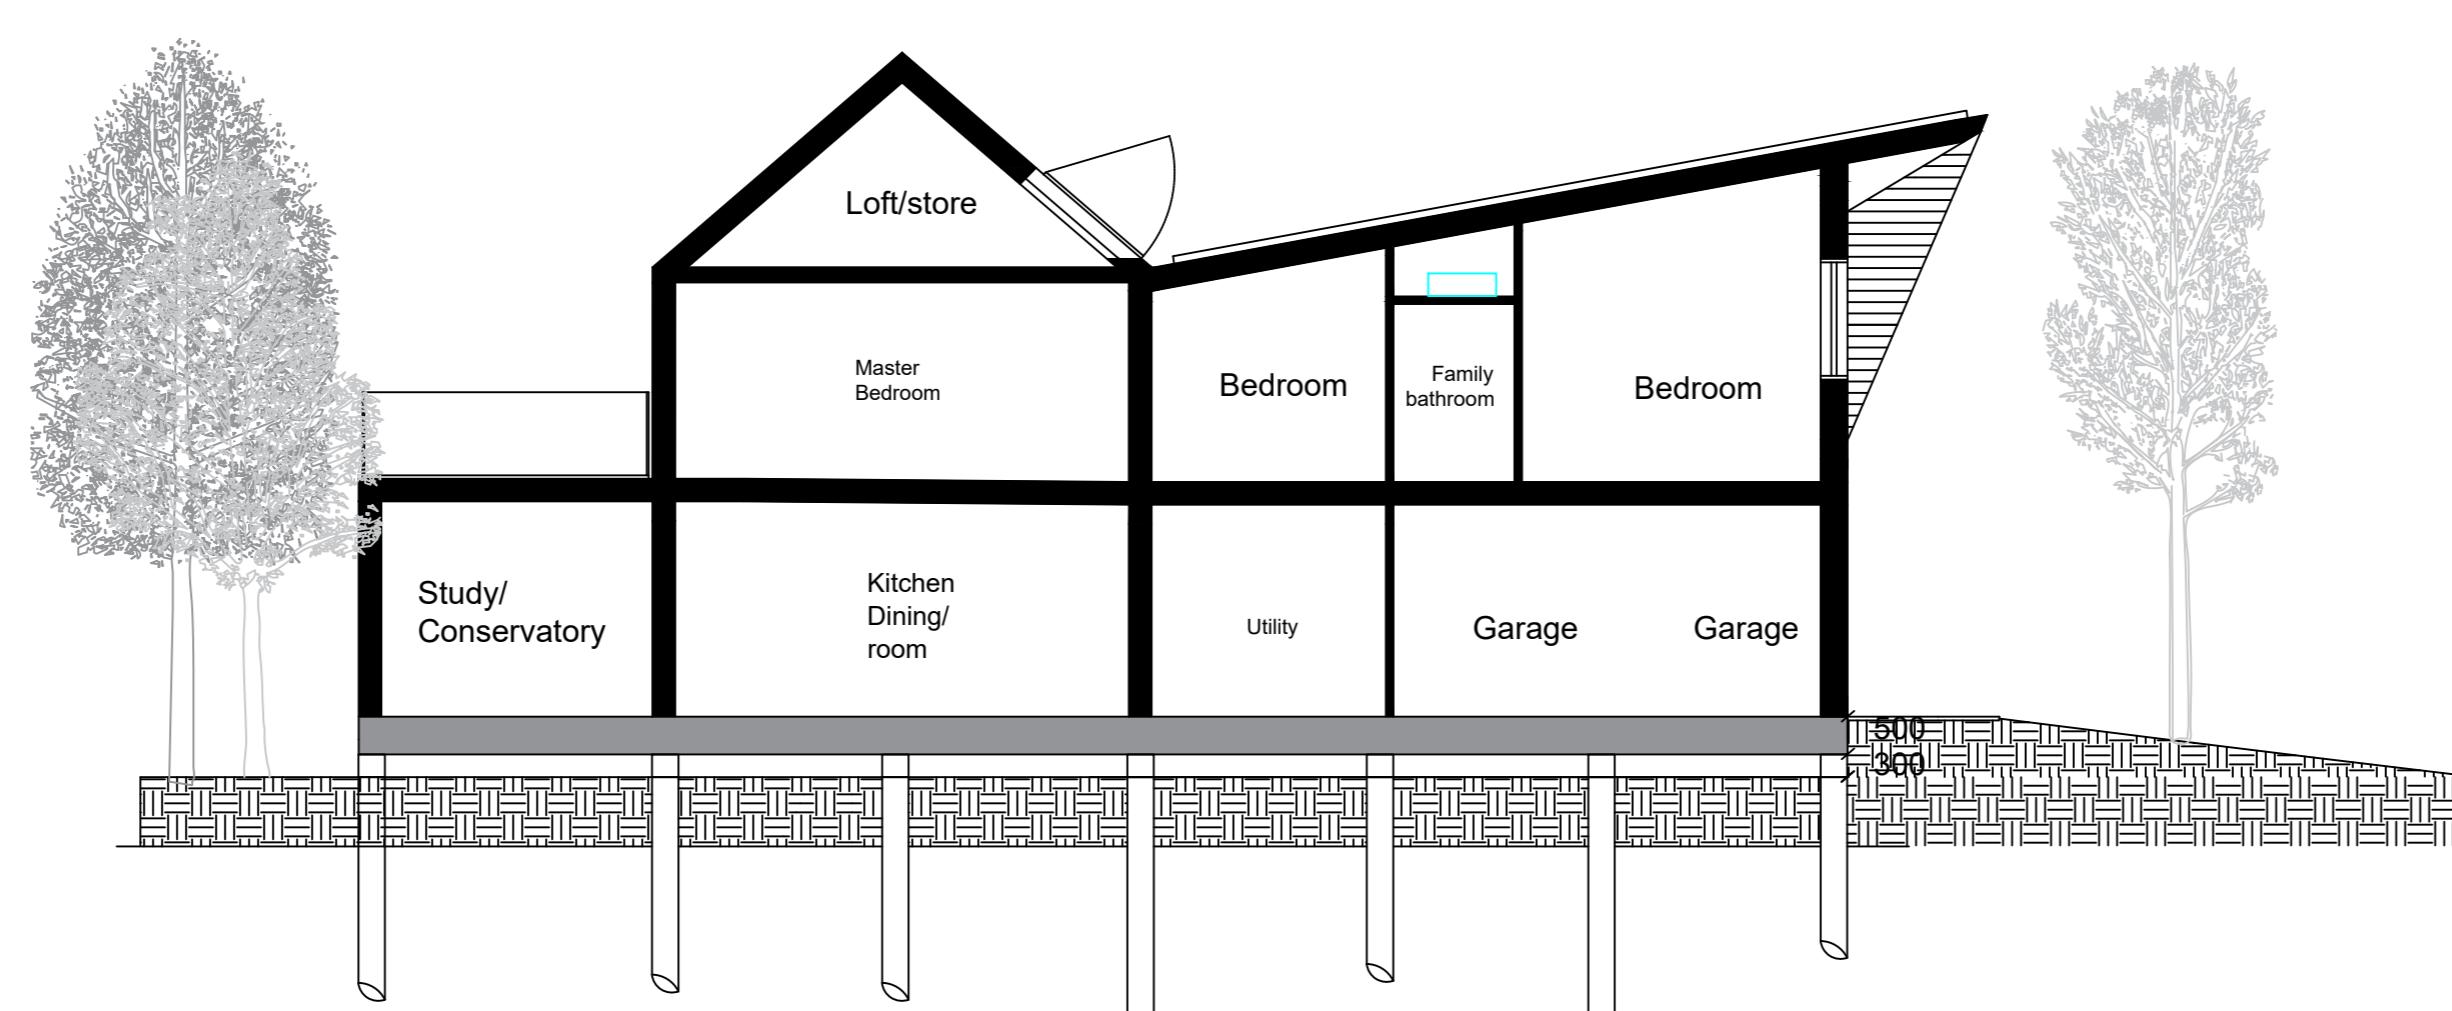

East Elevation - Section AA