





LOCATION PLAN
SCALE 1:1250

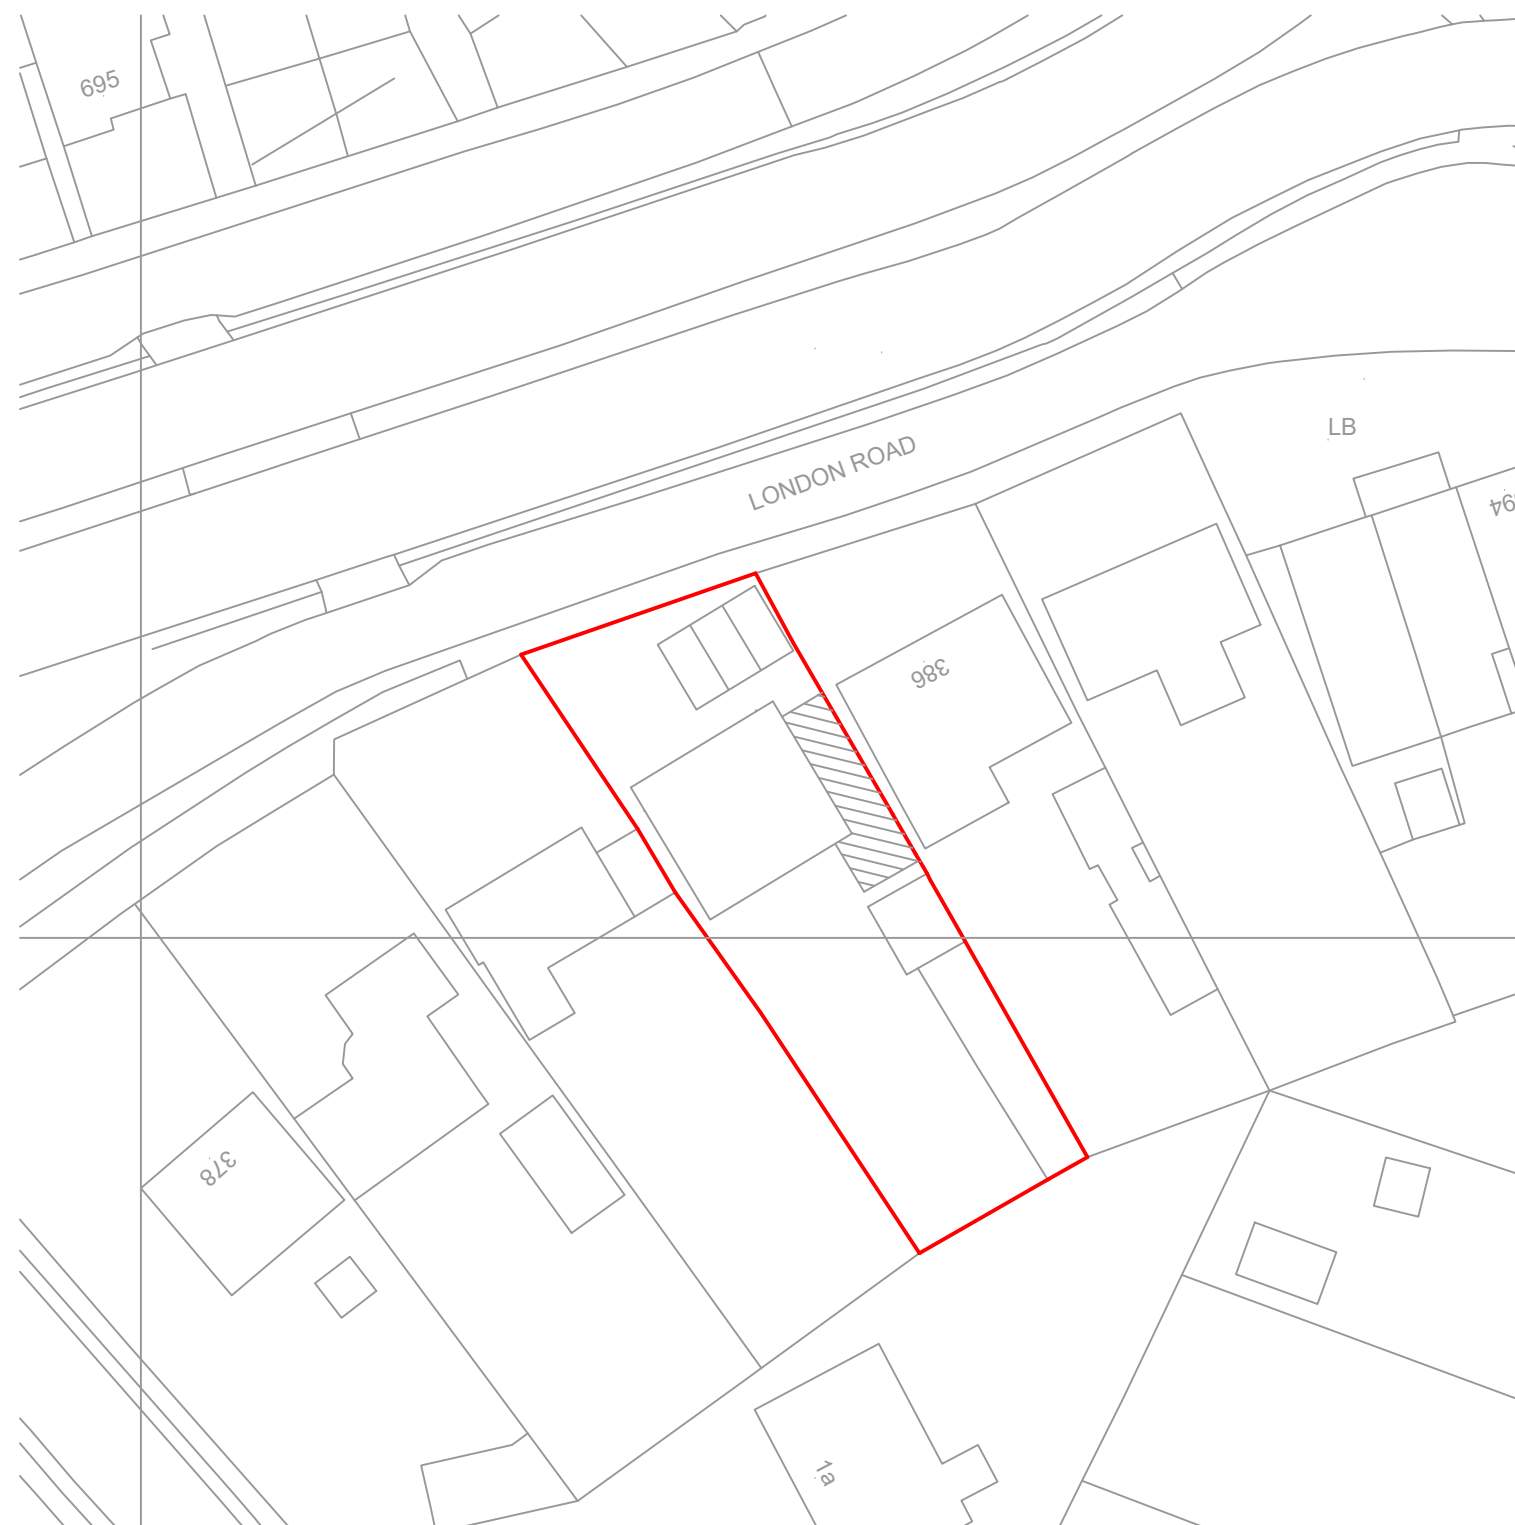

BLOCK PLAN
SCALE 1:500

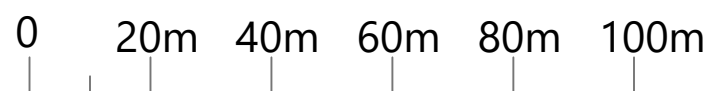

PROJECT:	384 LONDON ROAD READING	DRAWING TITLE BLOCK AND LOCATION	CREATIVE DESIGN AND STRUCTURE	HENSON HOUSE NEWTOWN ROAD HENLEY-ON-THAMES RG9 1HG Tel 01491 411922	DRAWN: EB	DRAWING NO. 31522-14	REV. A
					SCALE: AS STATED		
					DATE: APRIL 2024		