
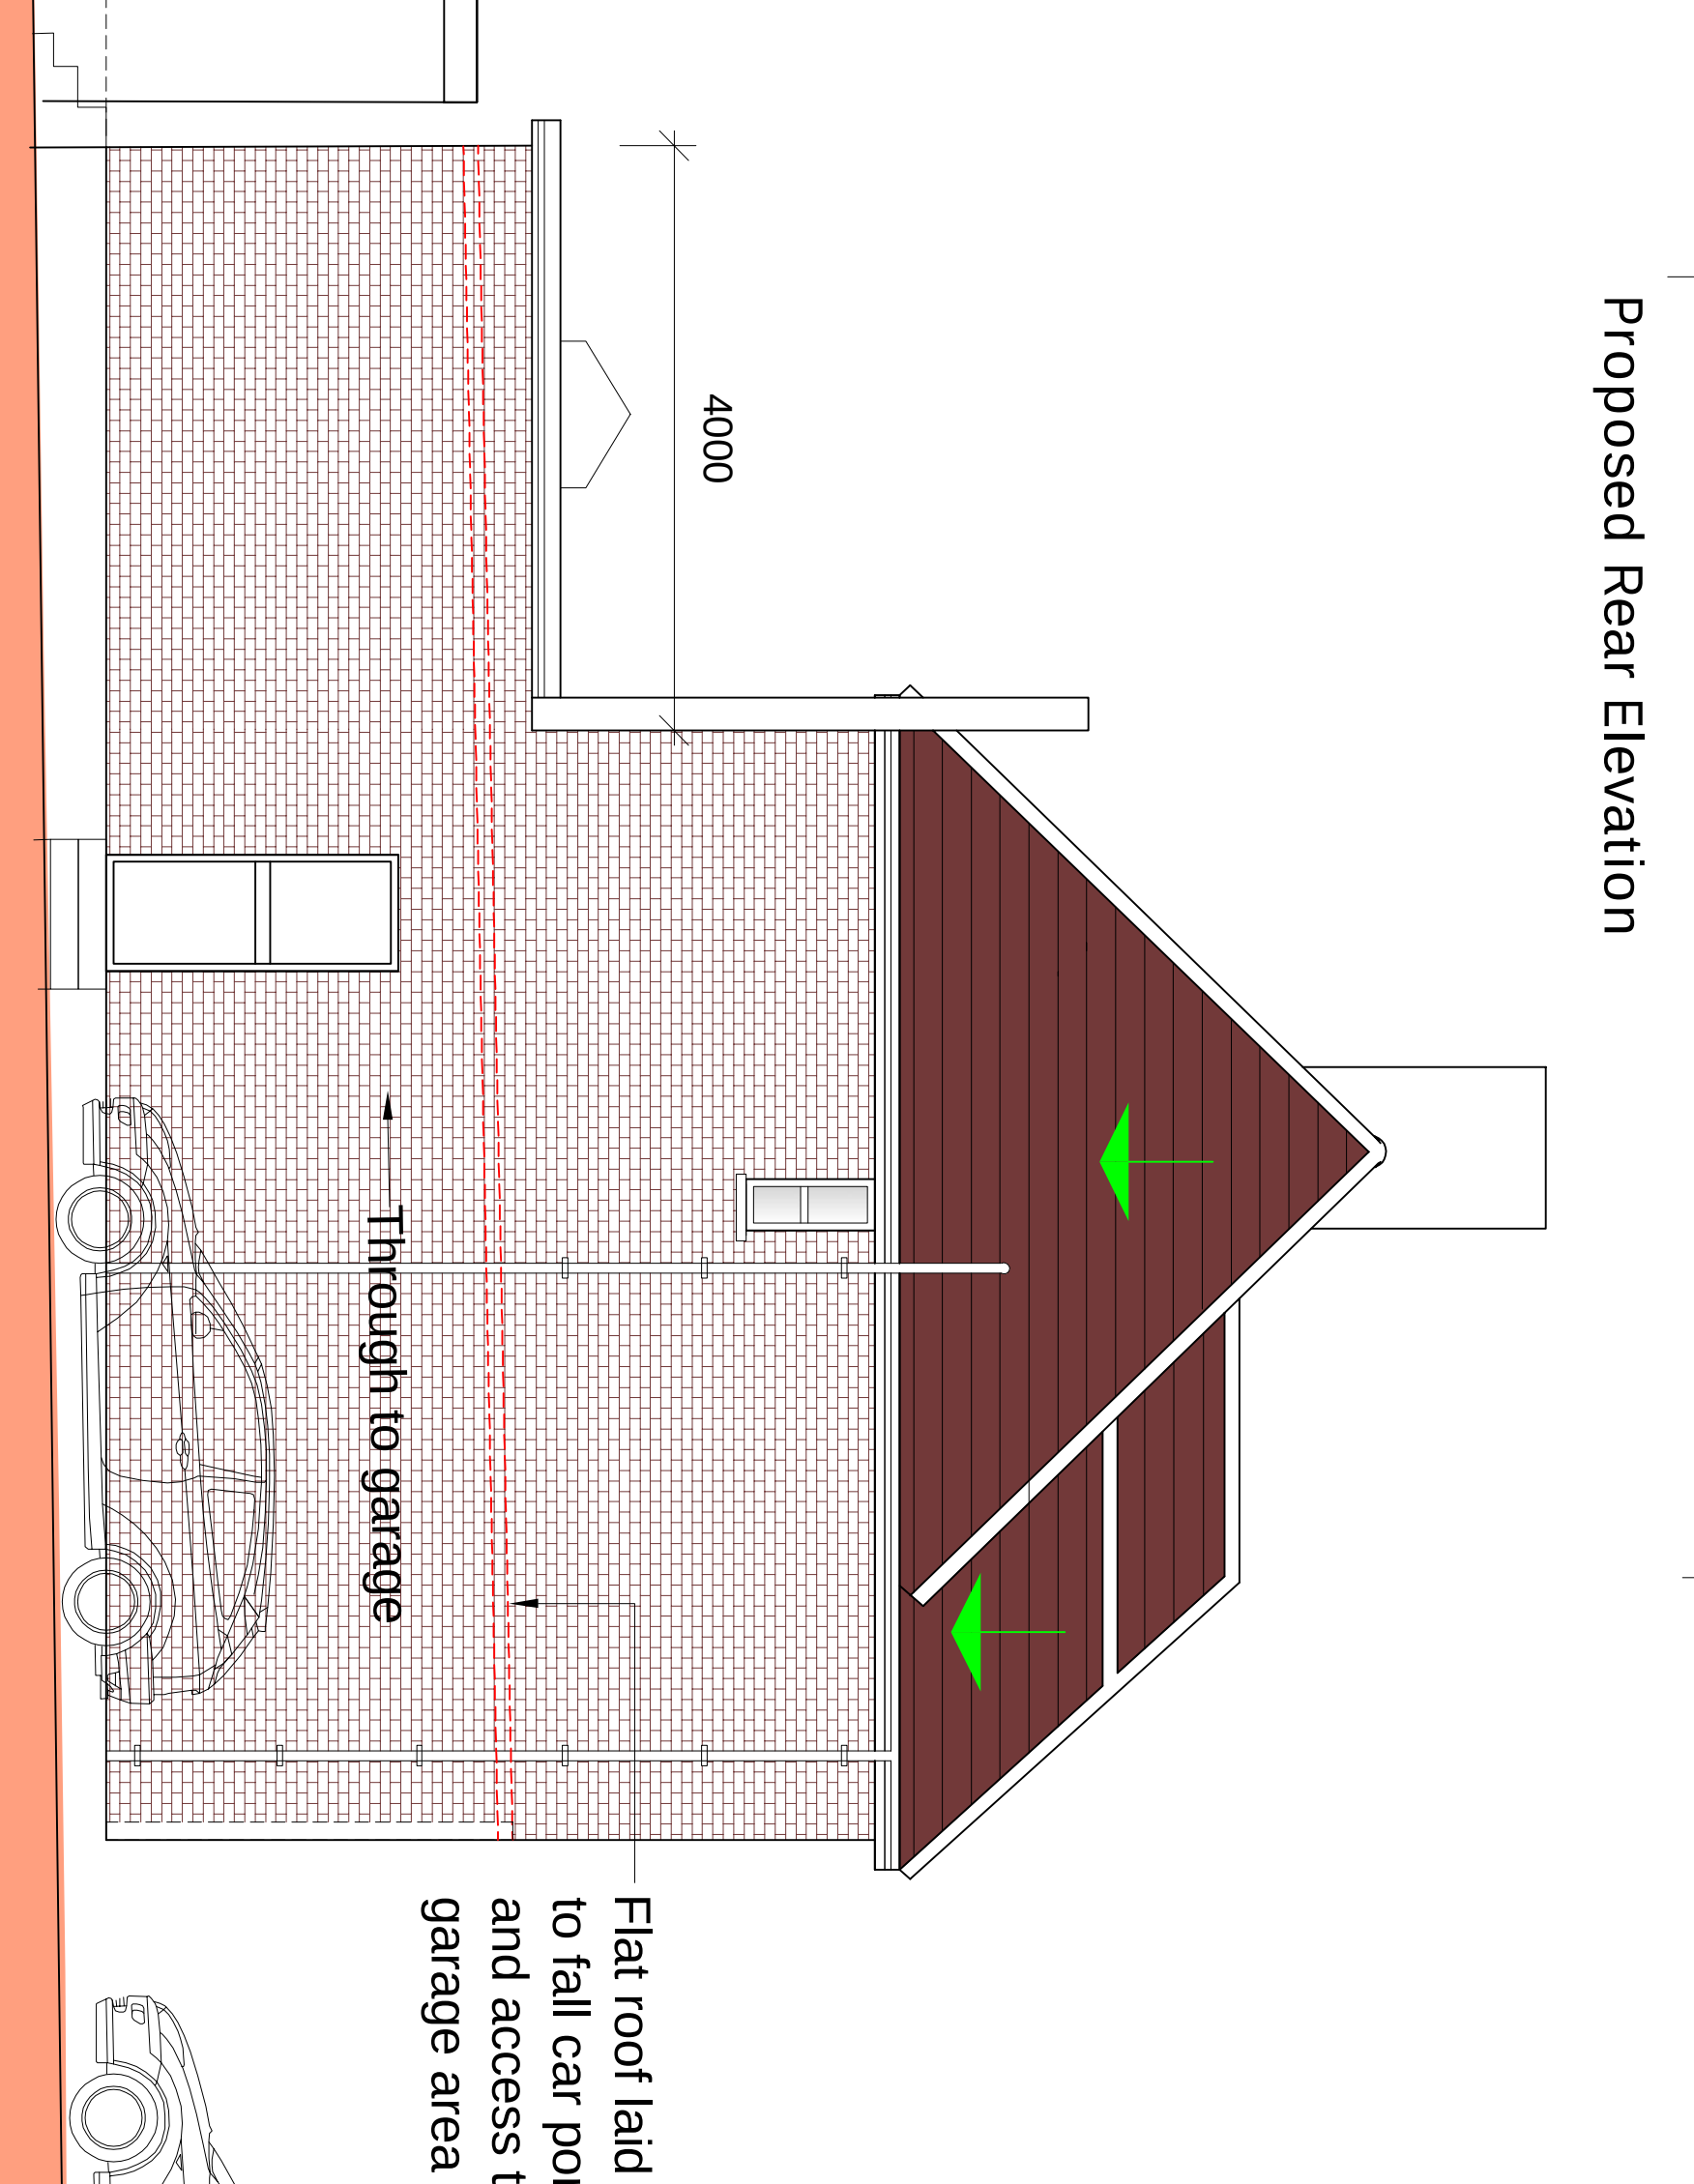
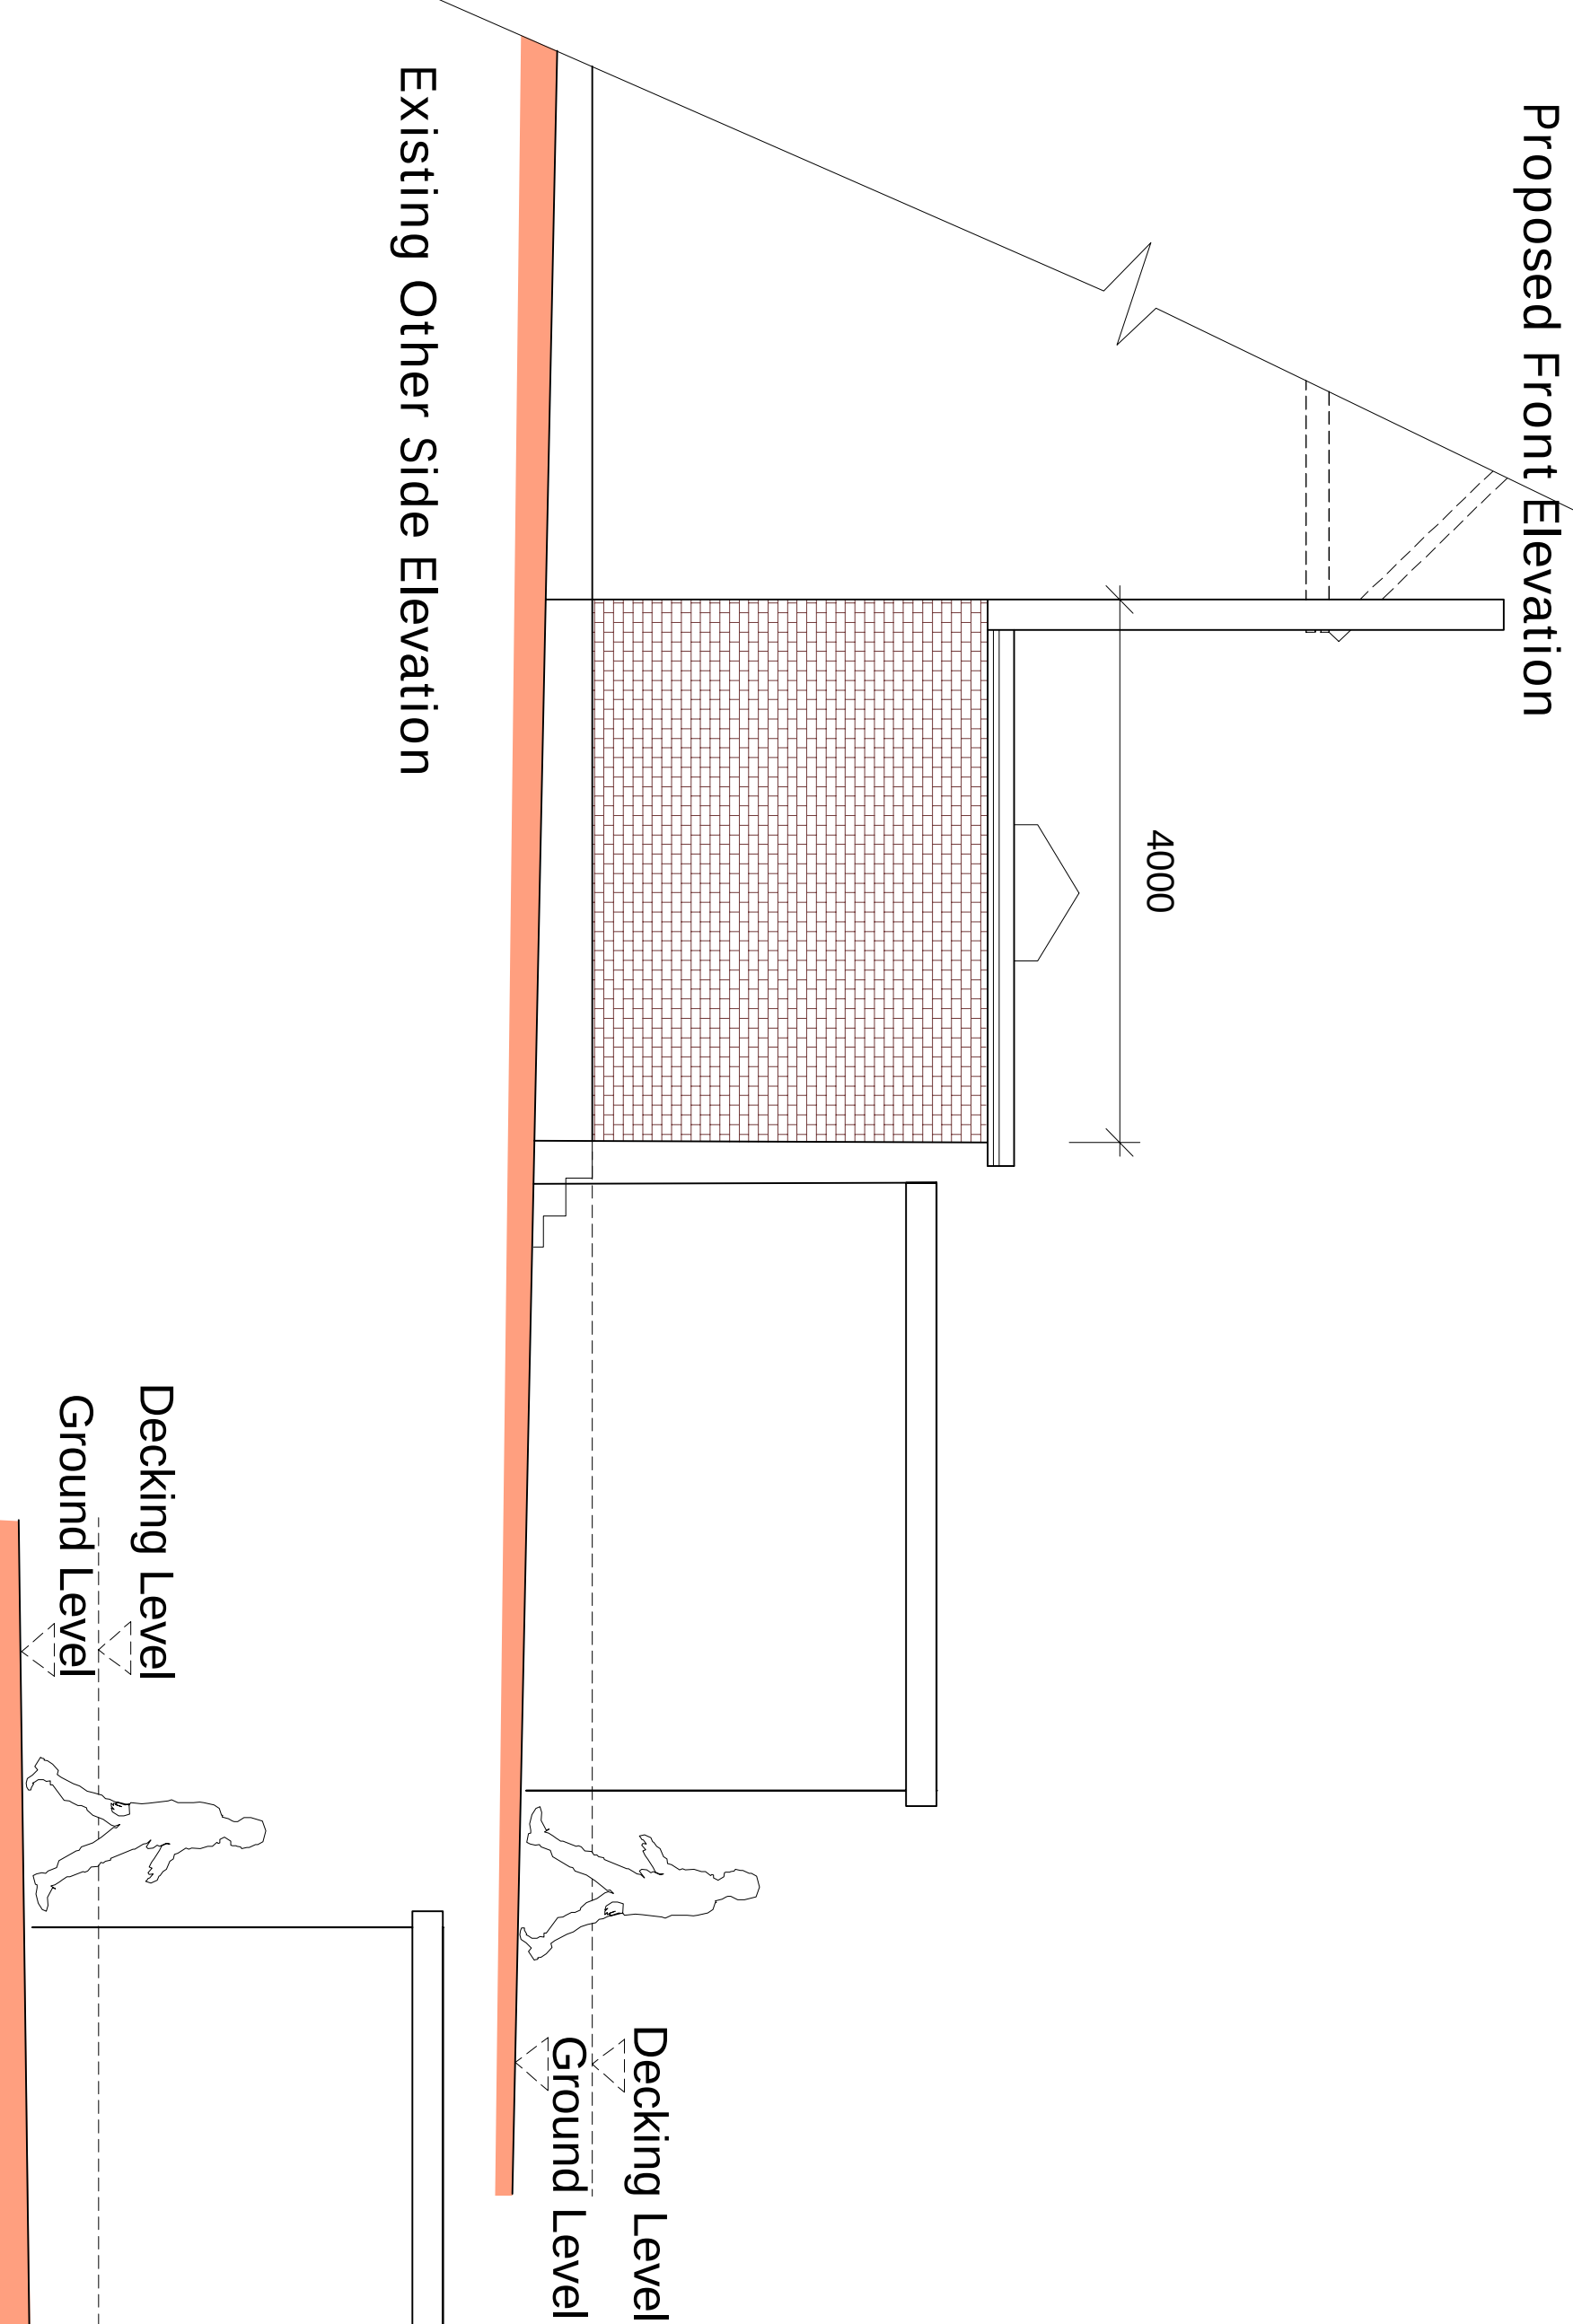
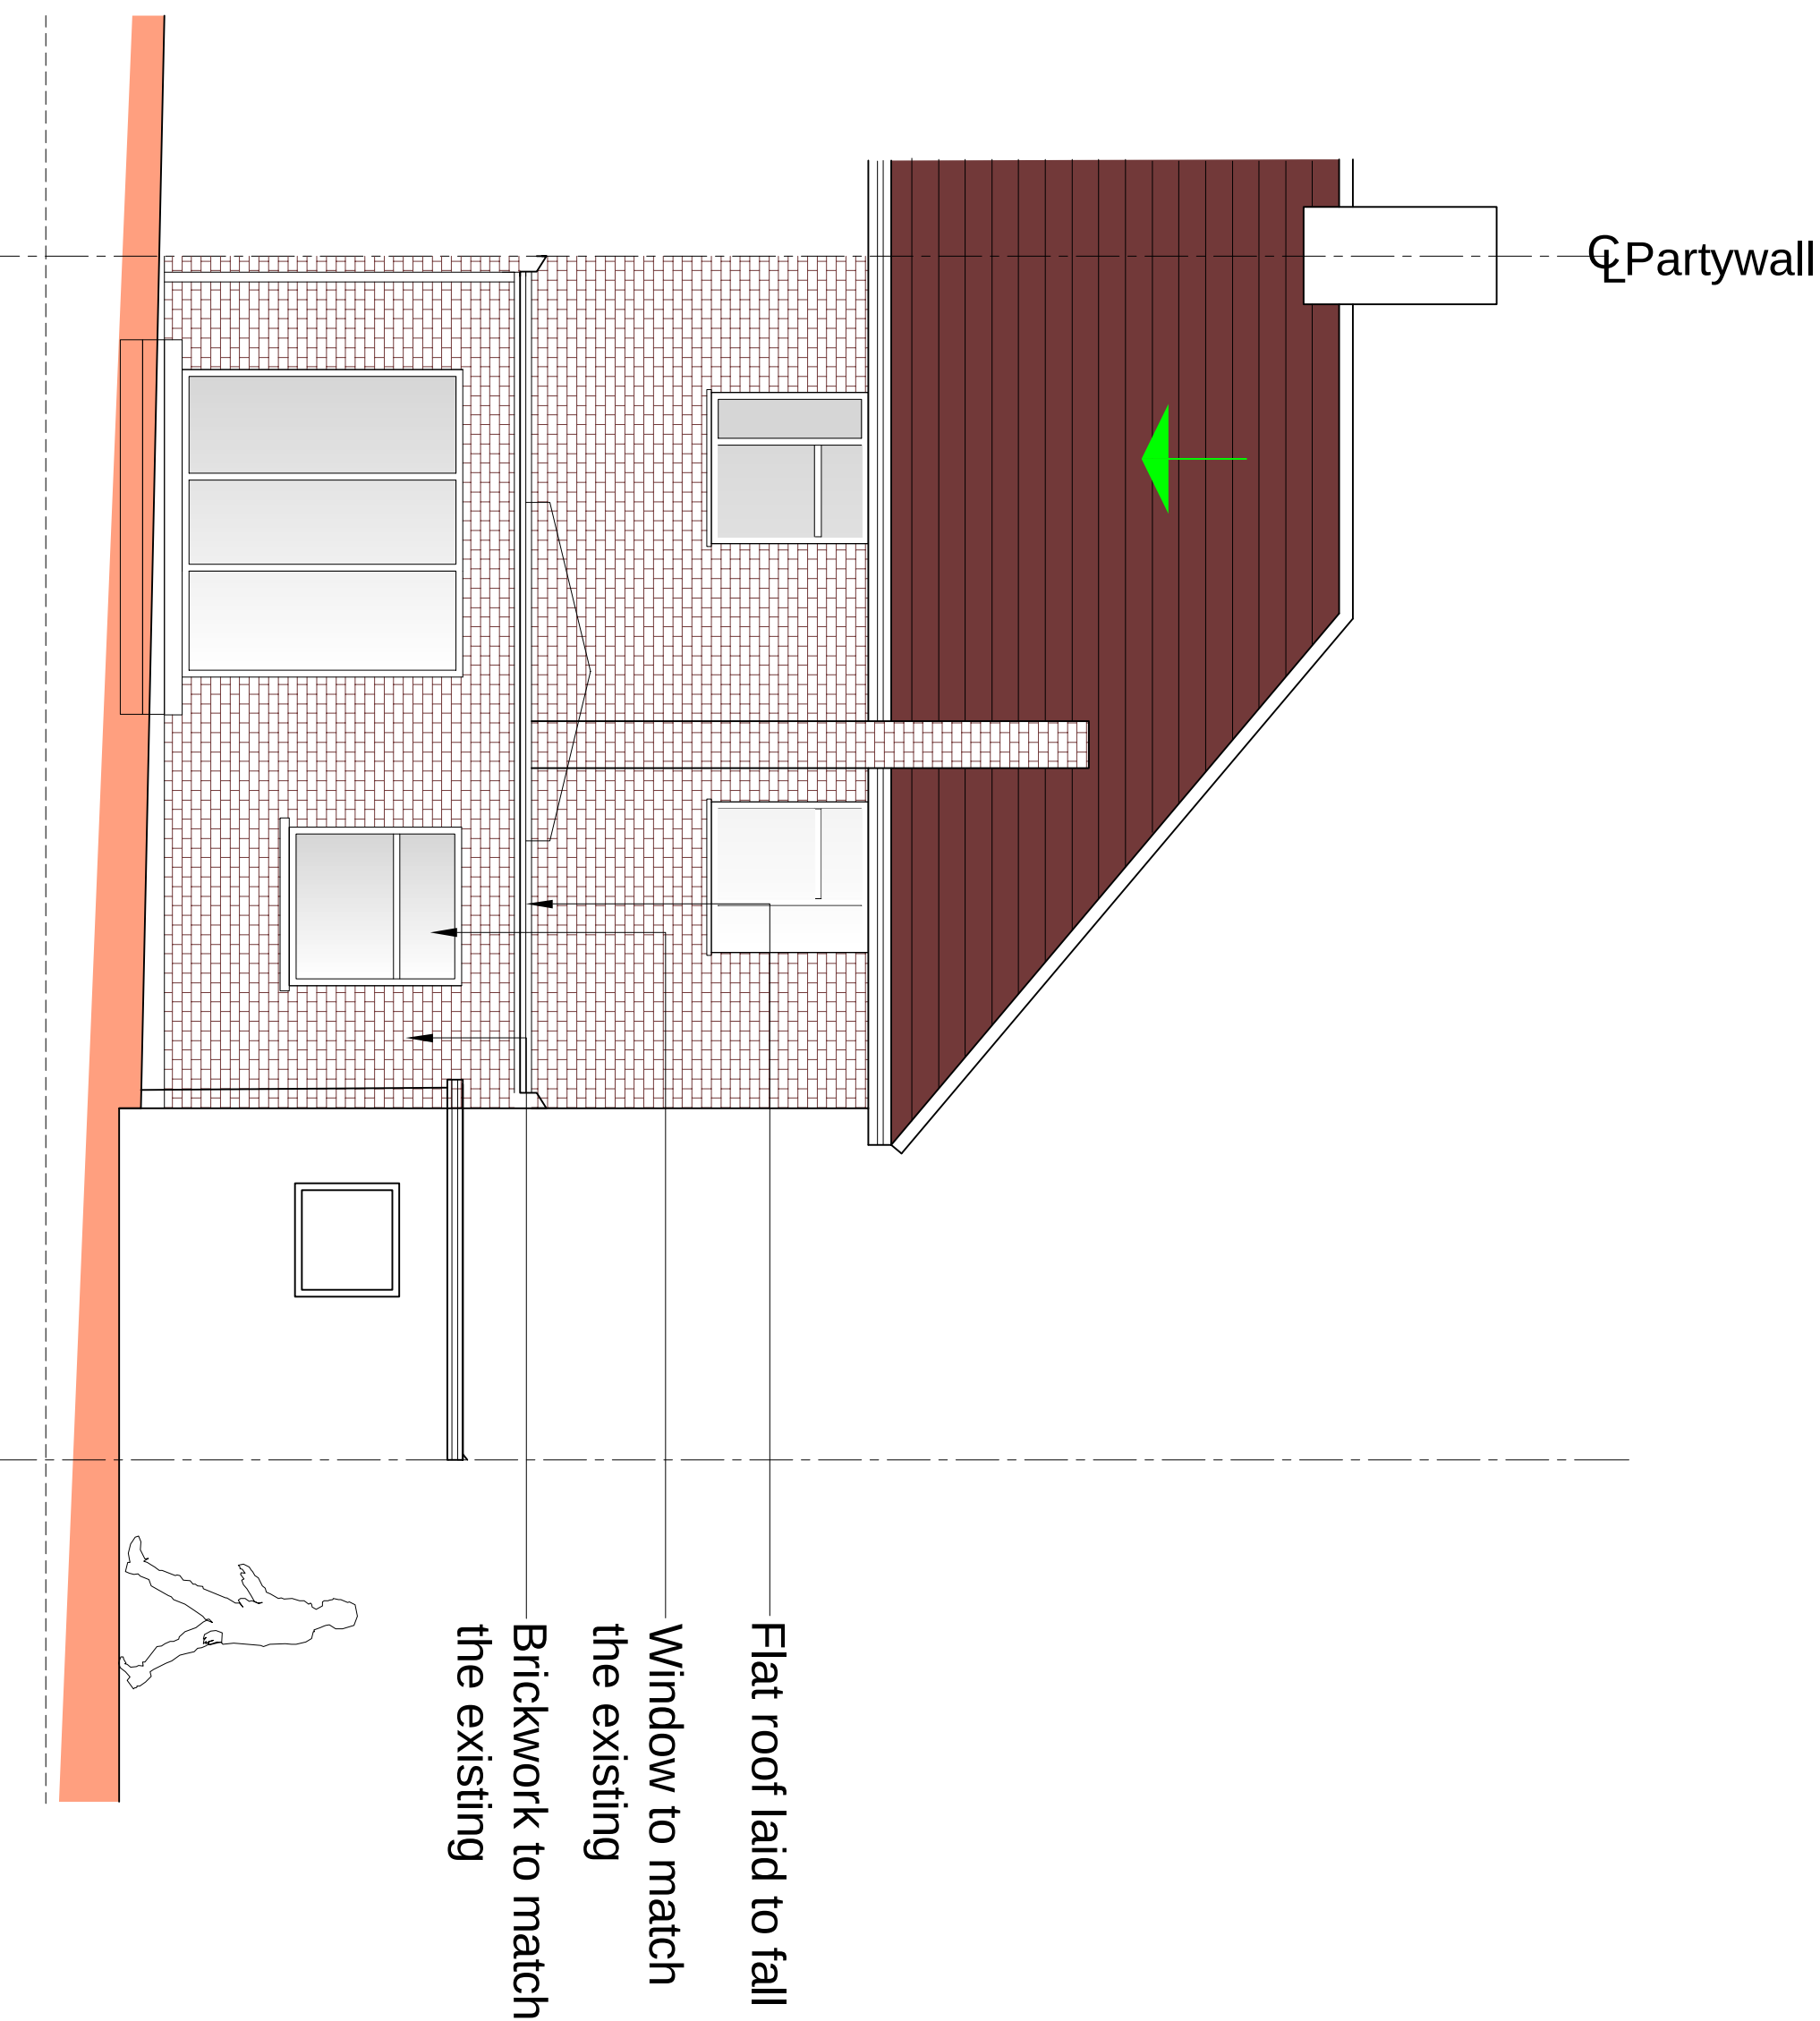


PI	ISSUED TO PLANNING	06.01.23	
Rev		Date	

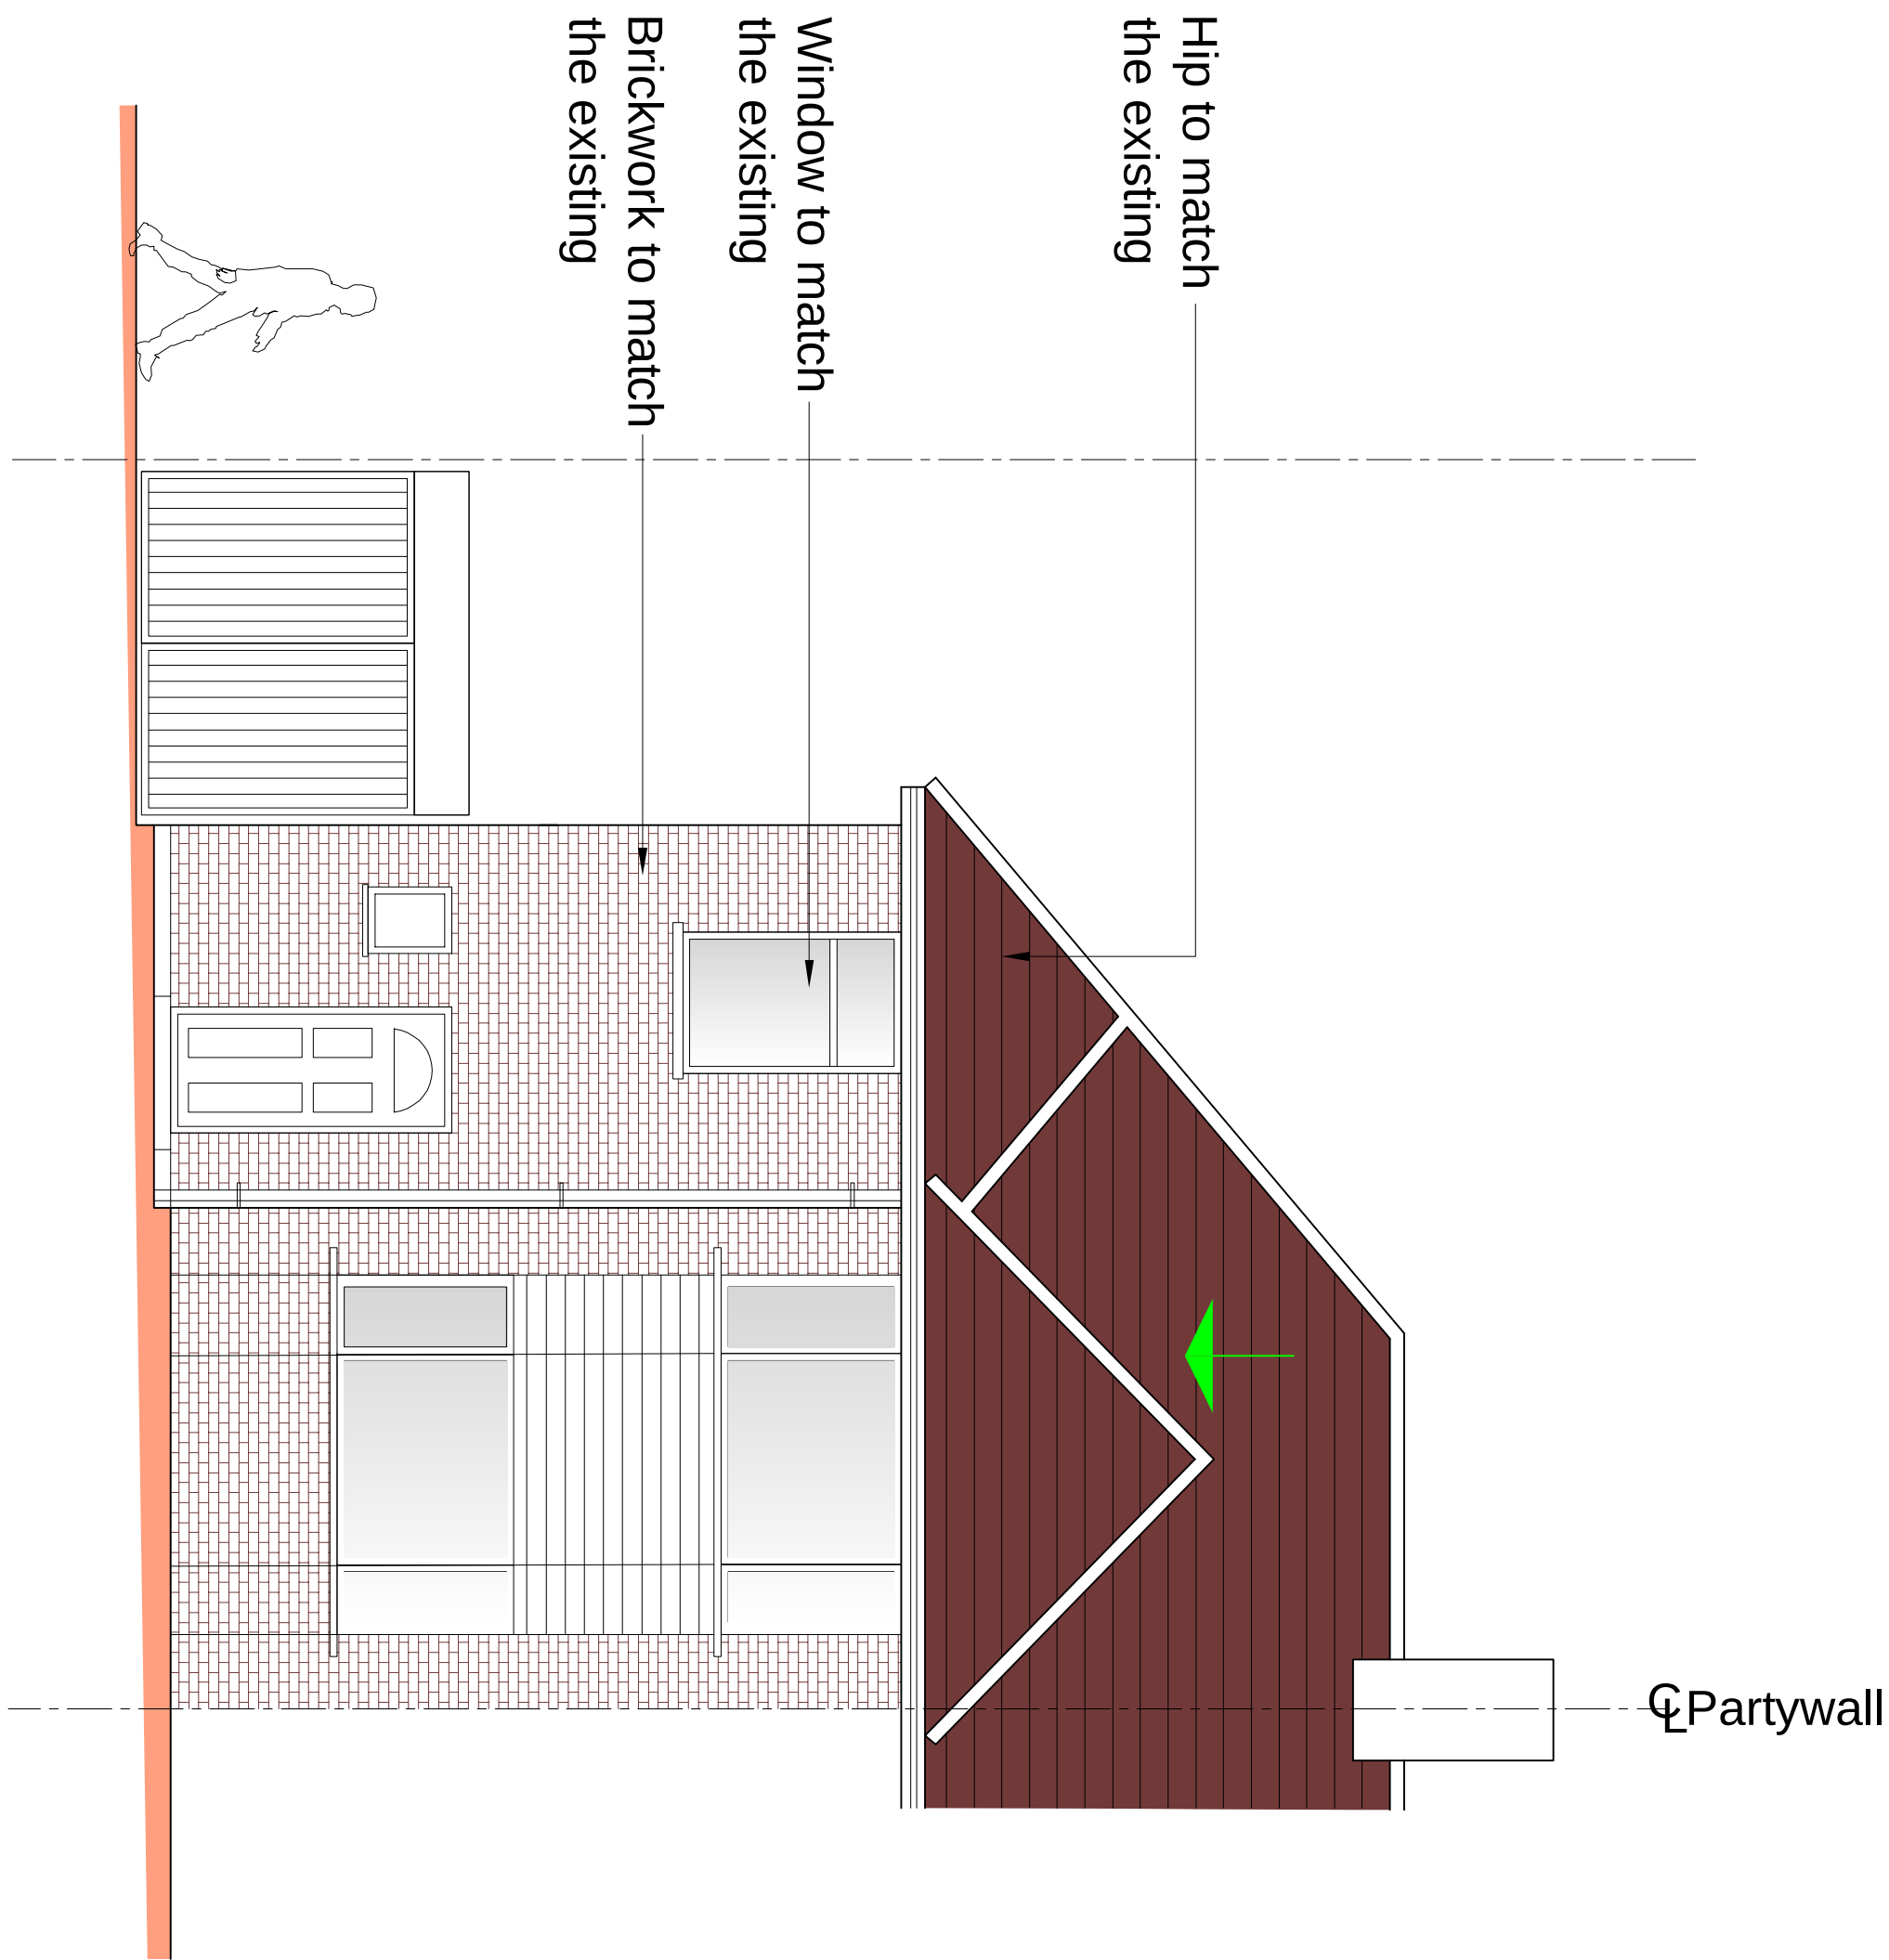

Job Title
628 Wokingham Road RG6 7HM

Drawing Title
Proposed Elevations

Scale	1:50 @ A1	Page No.	S06	Rev	P1
Job No.	51-1000-989				