


Notes

All dimensions and levels on site are to be checked prior to commencement of work.

This drawing is the copyright of Paul Edwards Architecture

SCALE

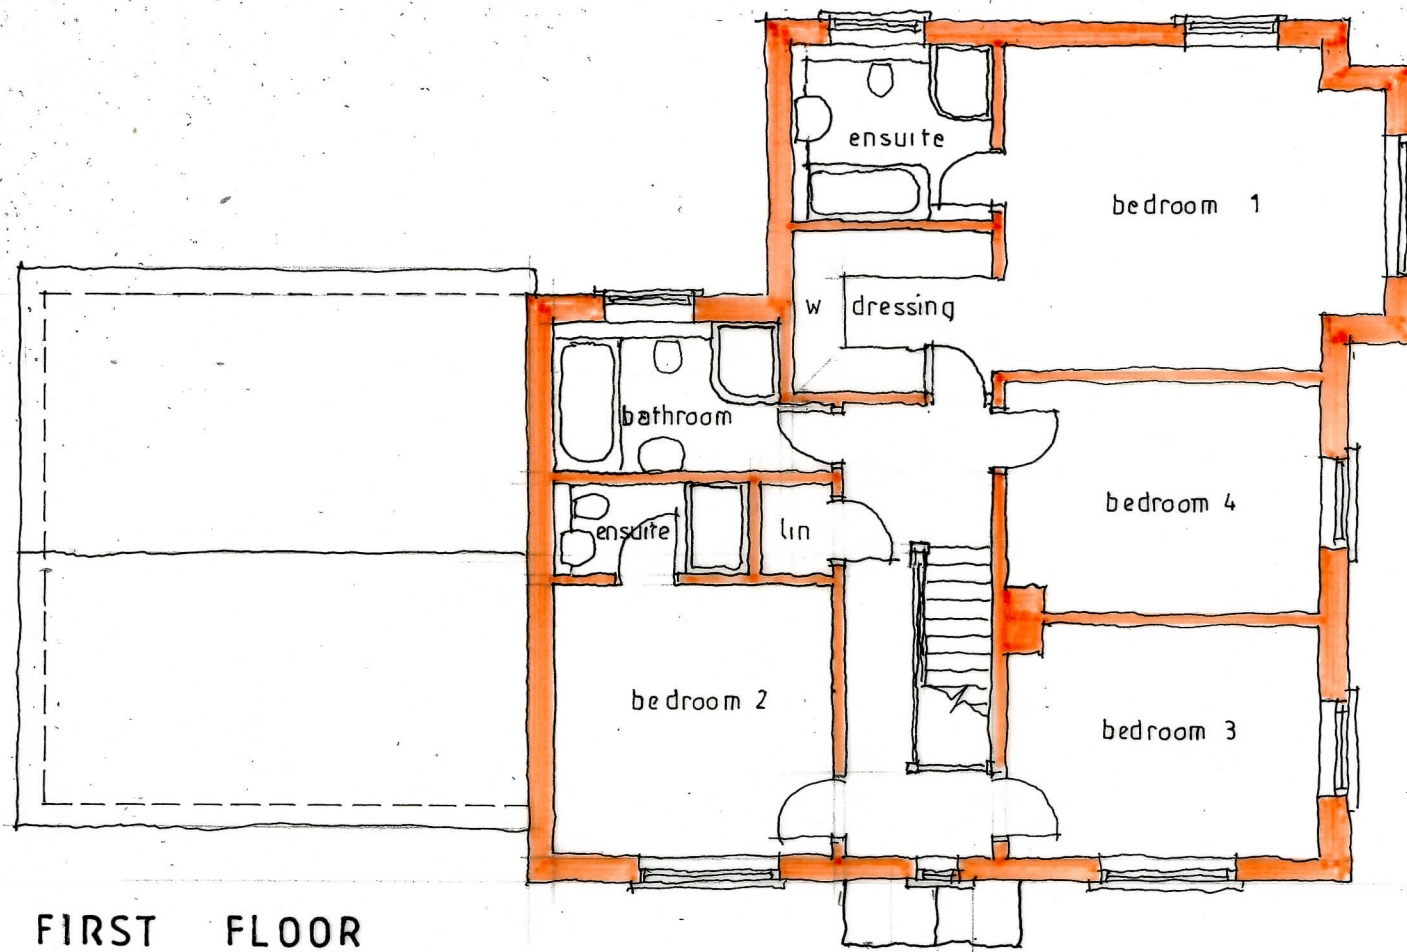

FIRST FLOOR



FRONT ELEVATION

MATERIALS


ROOF : PLAIN CLAY TILES WITH BONNET HIP TILES.

WALLS : RED MULTI STOCK FACE BRICKWORK.

WINDOWS : WHITE UPVC COTTAGE STYLE ORNAMENT WINDOWS.

LEAVES : WHITE UPVC FASCIA SOFFIT AND BARGEBOARDS.

GROSS INTERNAL FLOOR AREA = 202.80M² : 2183FT².
(EXCLUDING GARAGE.)

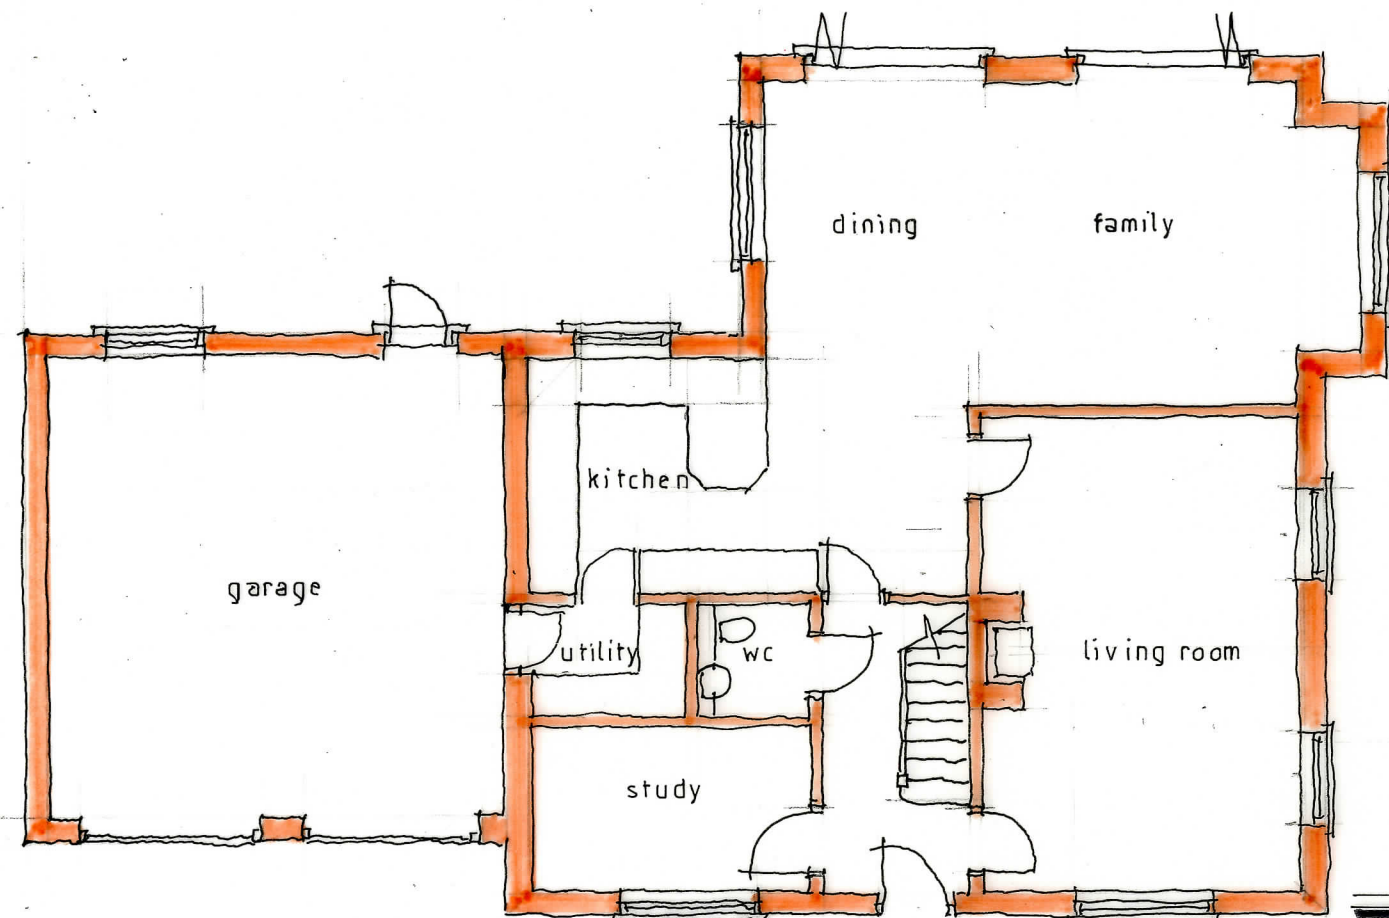

GROUND FLOOR



SIDE ELEVATION

Project	Proposed detached houses Land adjacent Meadow View Blagrove Lane WOKINGHAM Berks
Client	Mr R Ward

Drawing	INDICATIVE PLANS and ELEVATIONS PLOT 2
Scale	1:100 at A3
Date	July 2025

Paul Edwards Architecture
12 Sandy Lane, Barkham, Wokingham, Berks RG41 4DB
Tel: 01189772925 Mob: 07831837415 E-mail: paul@paulwardarchitecture.co.uk
VAT Registration Number: 334411619

Job	2695	Dwg.	04
-----	------	------	----