
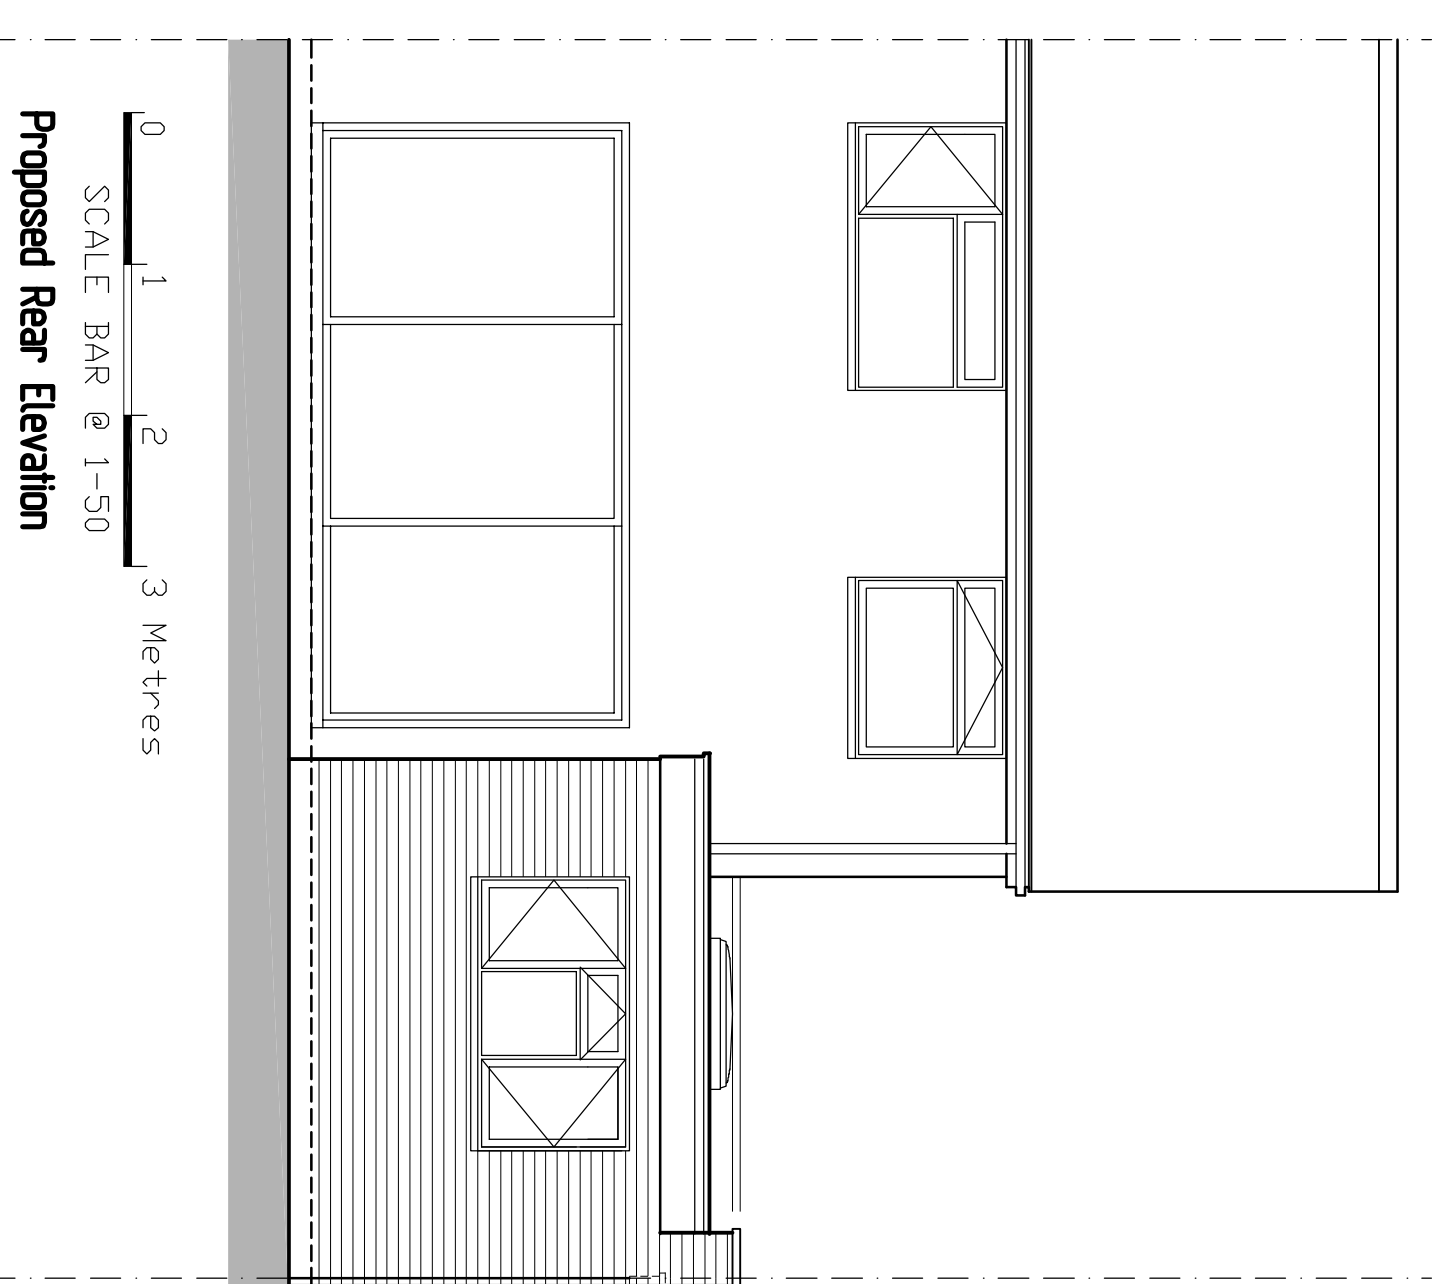
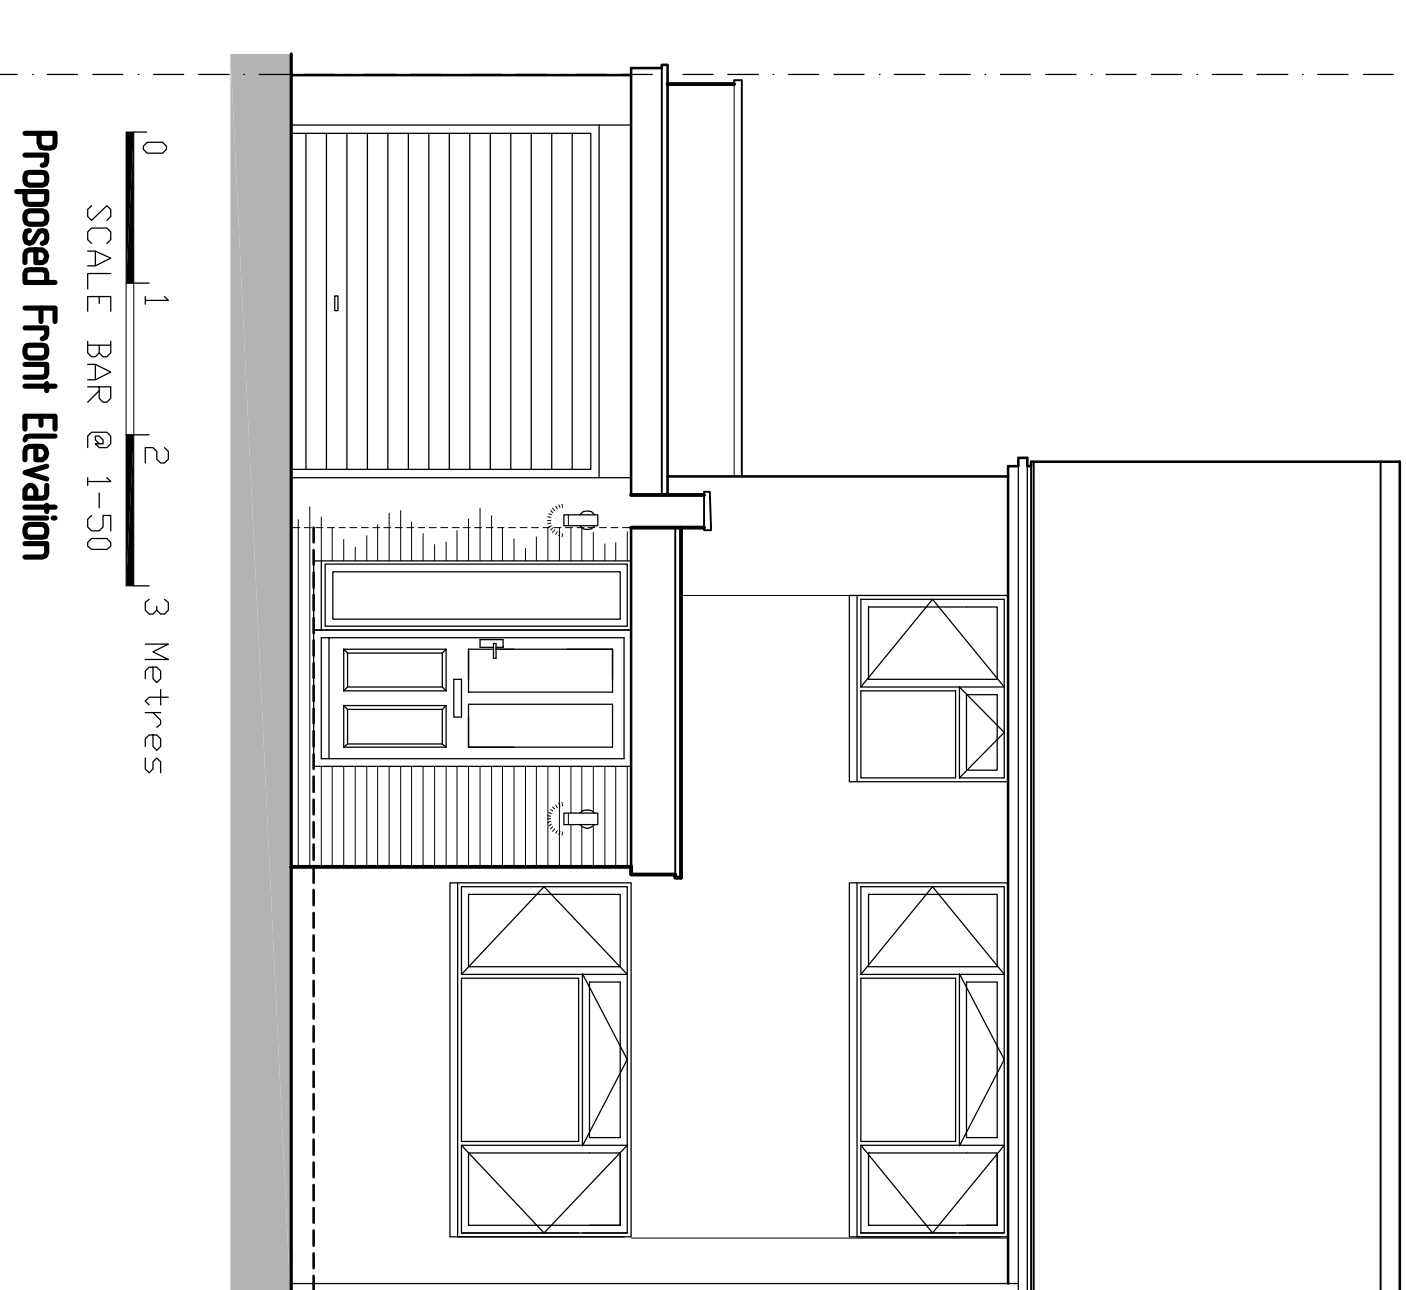
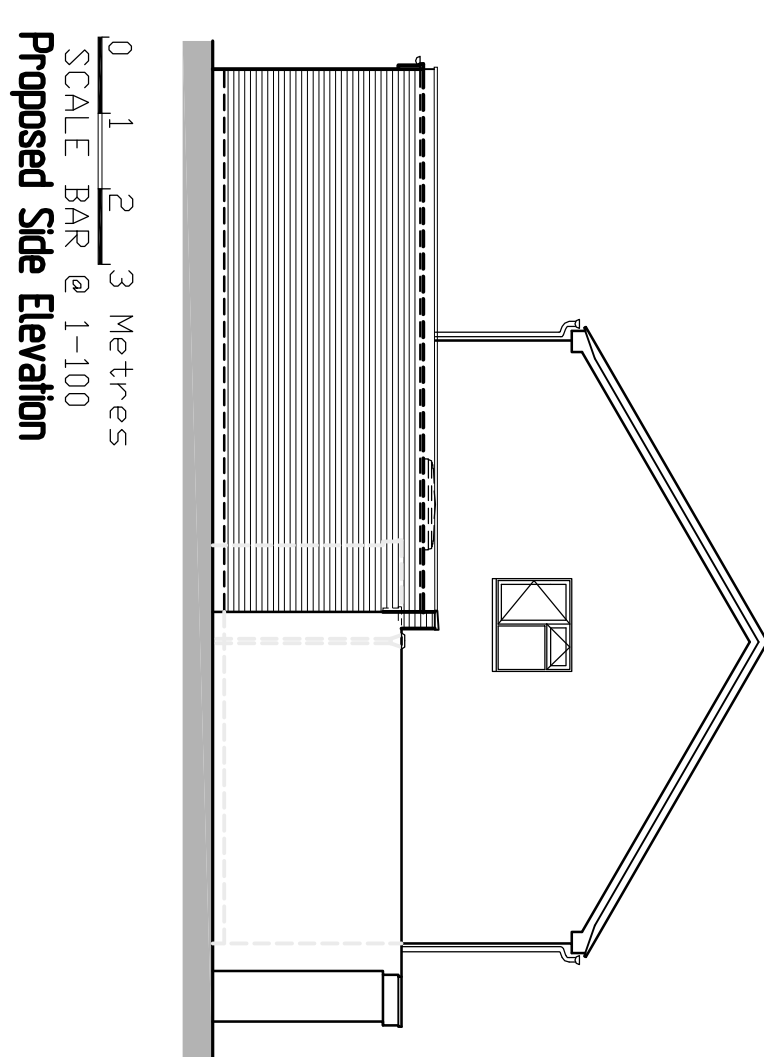
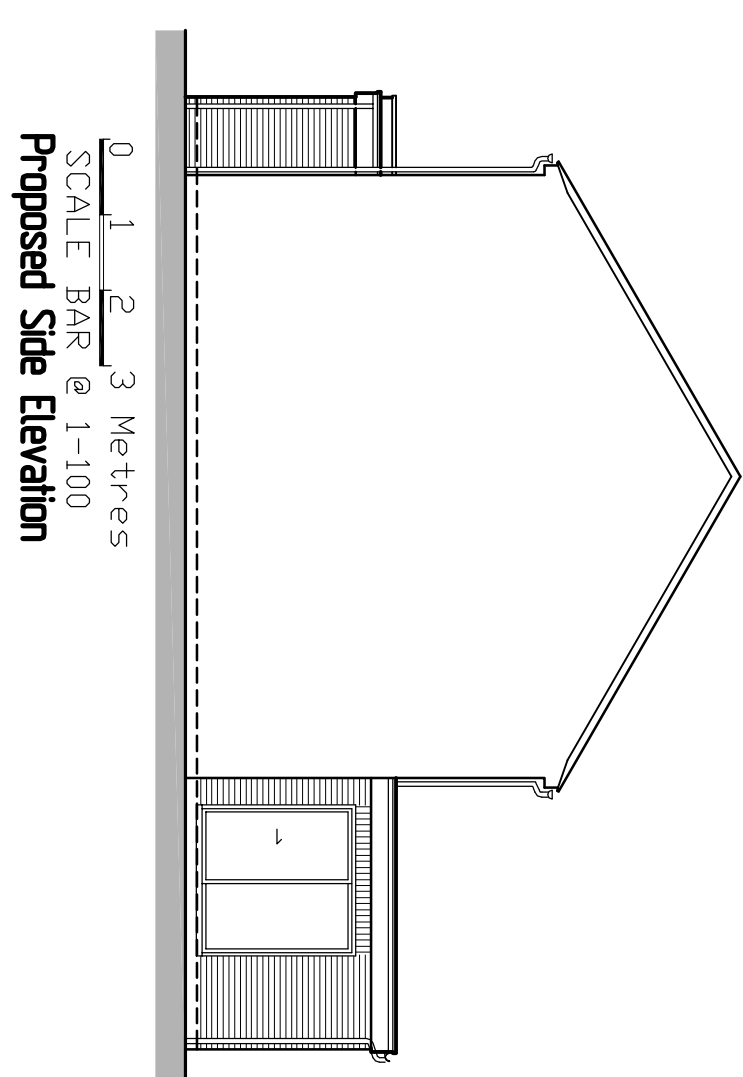
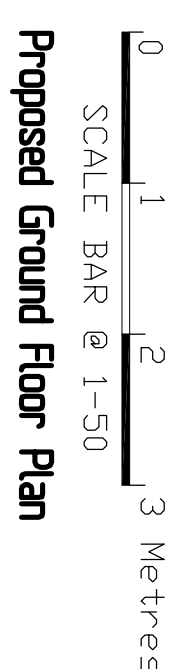
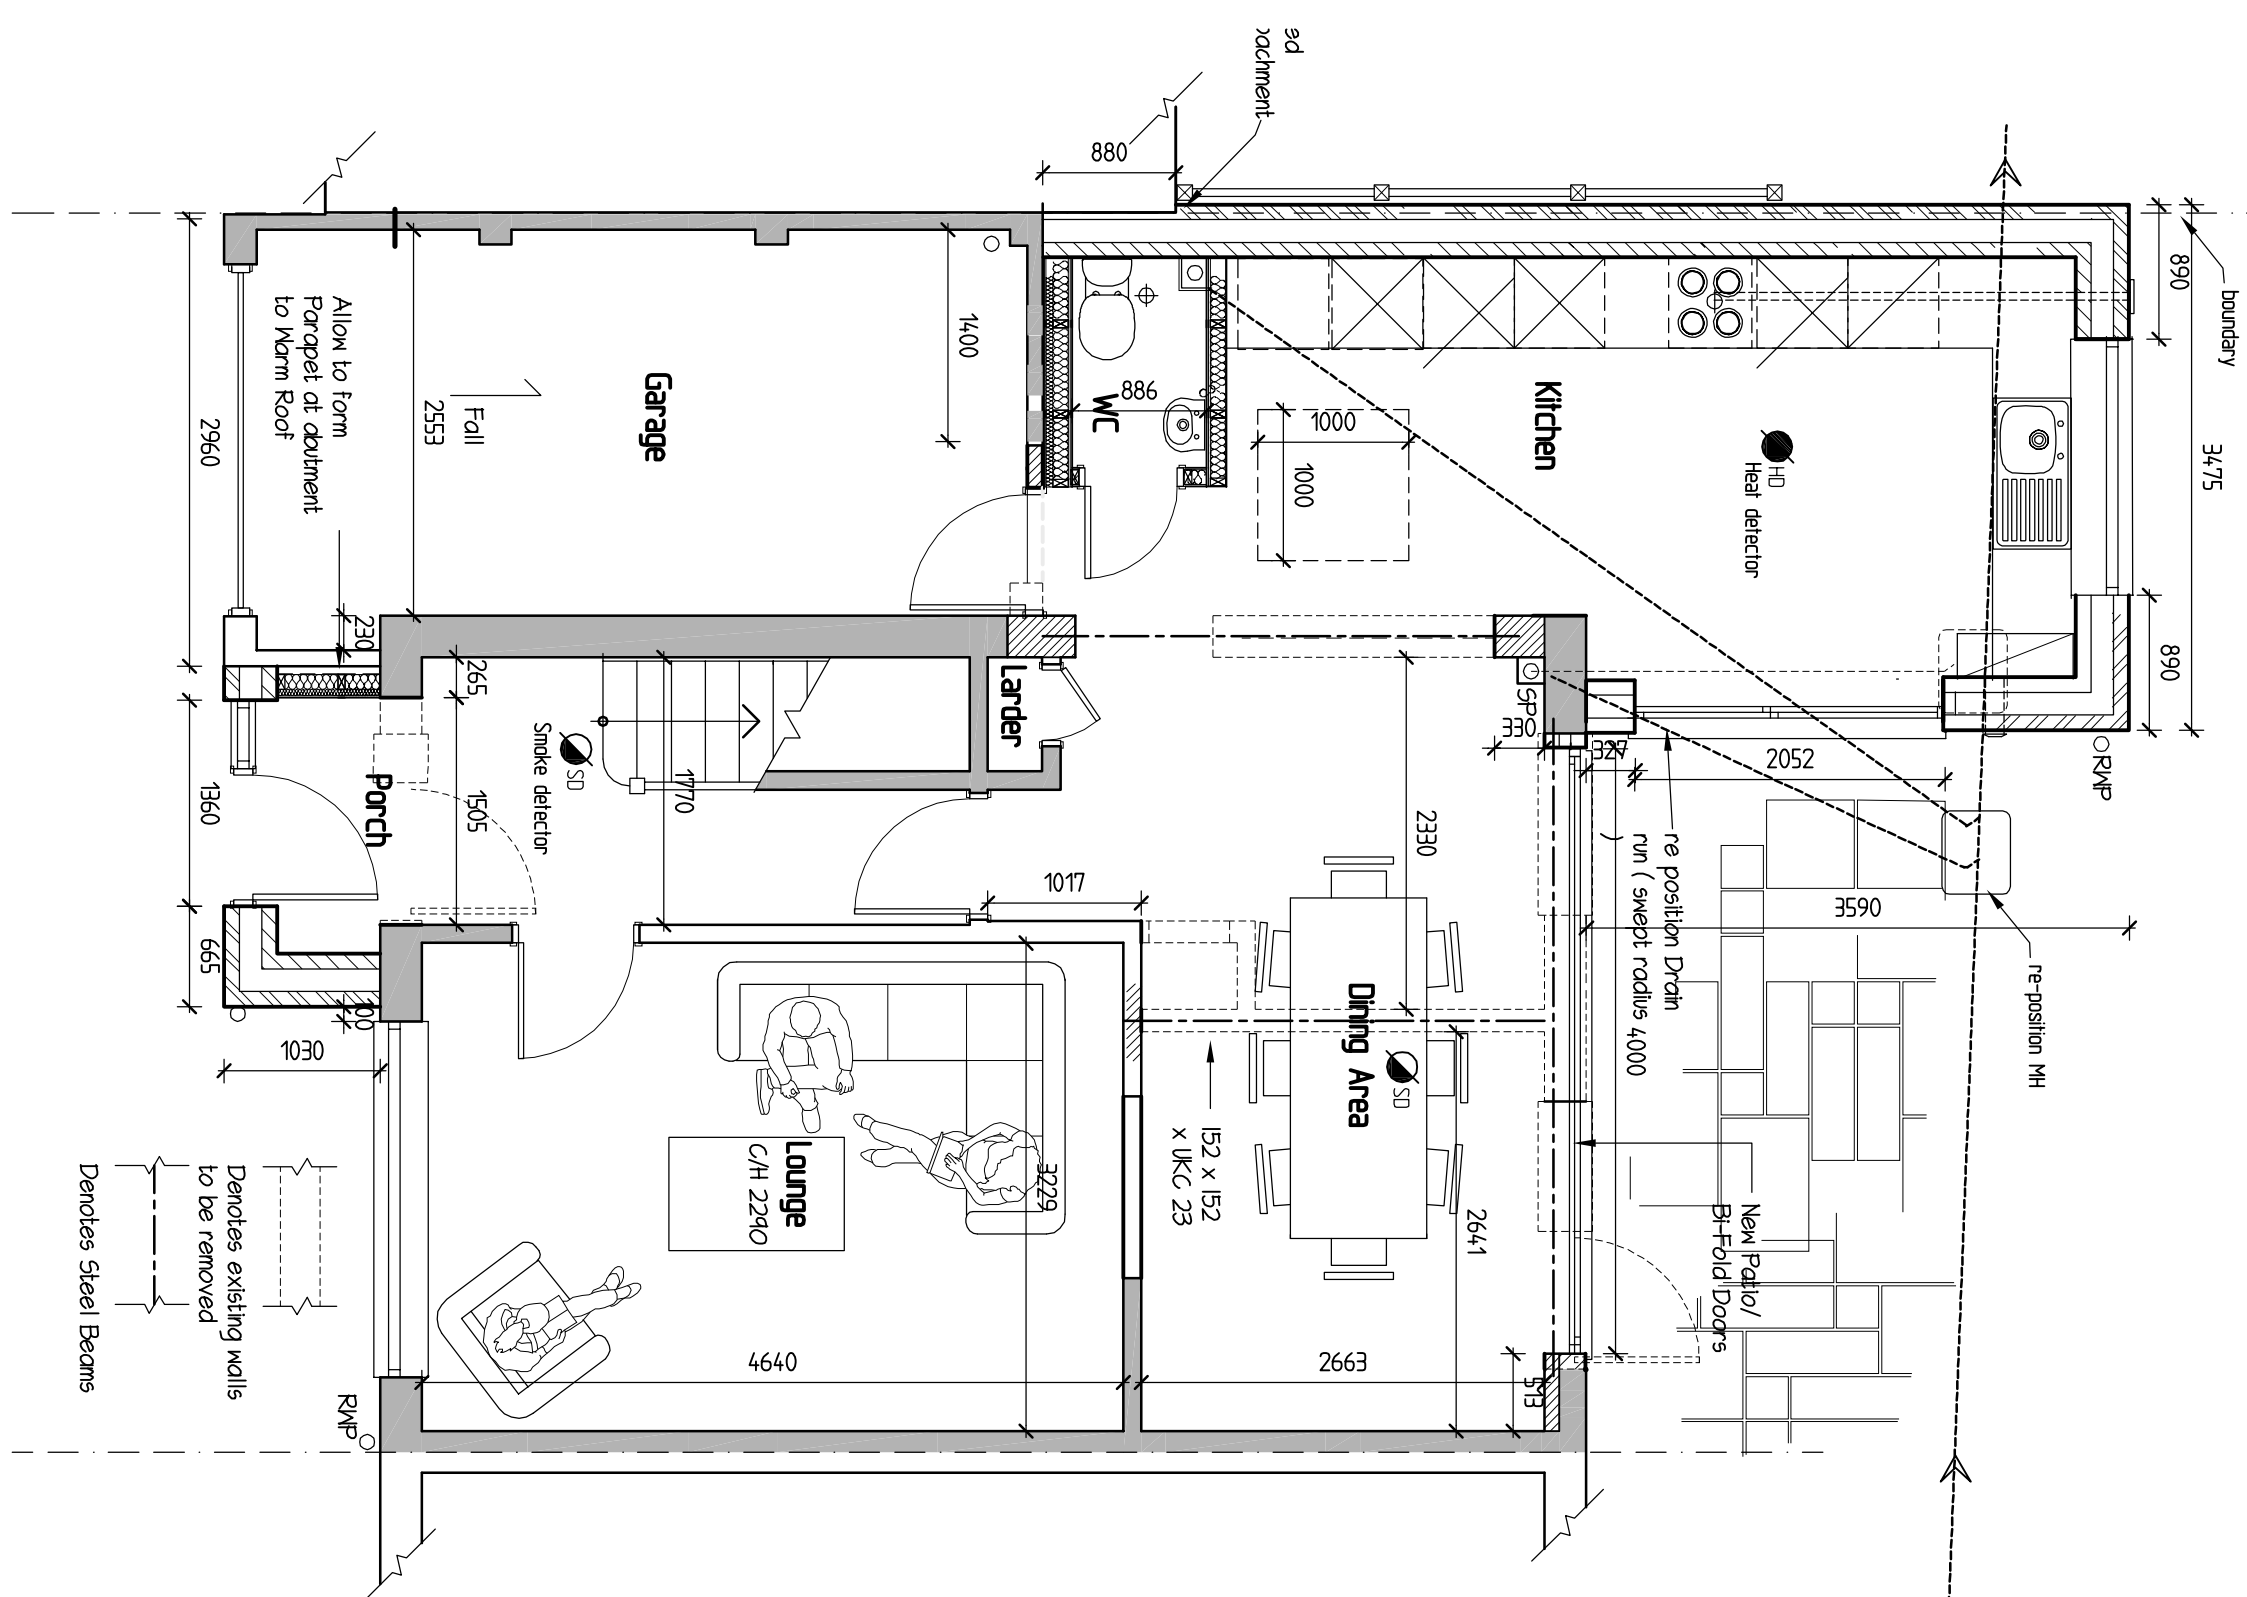
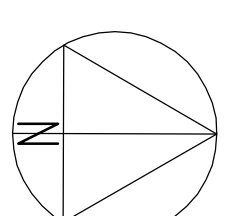
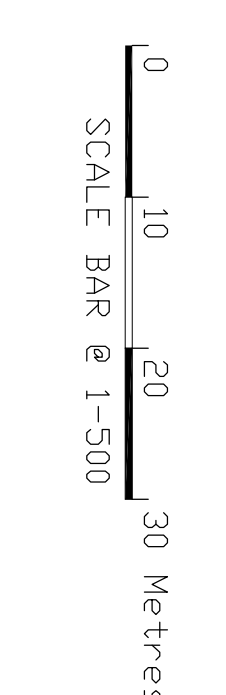
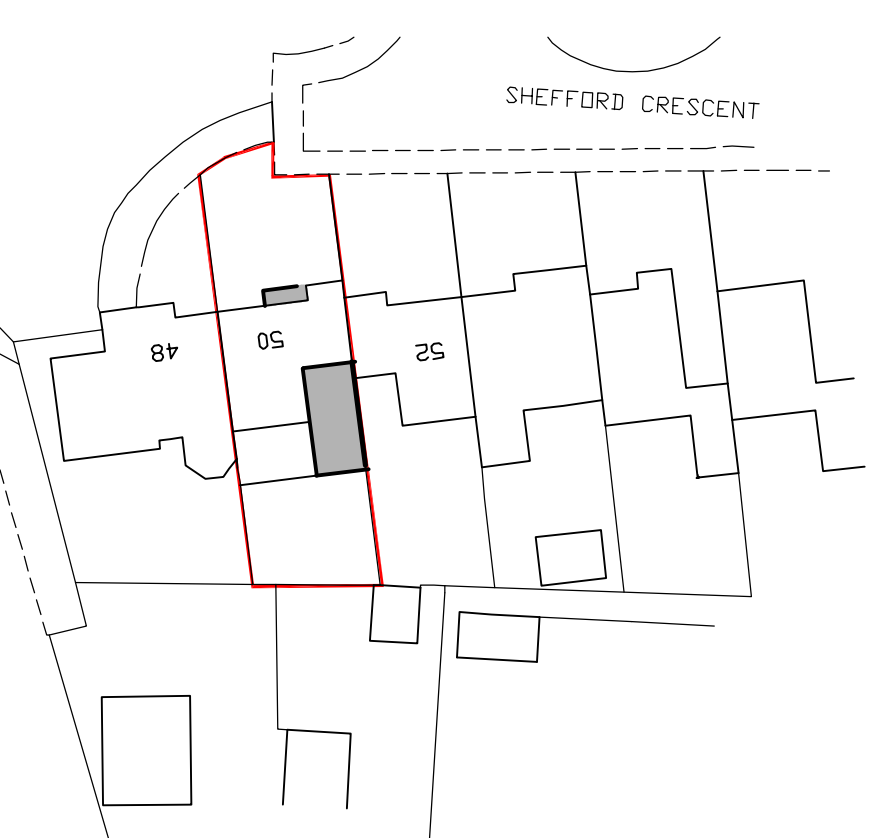
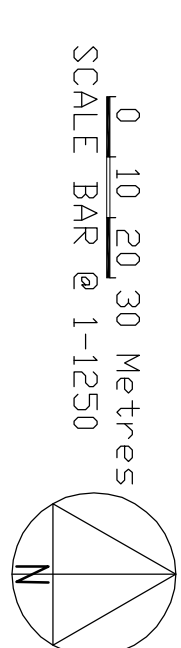
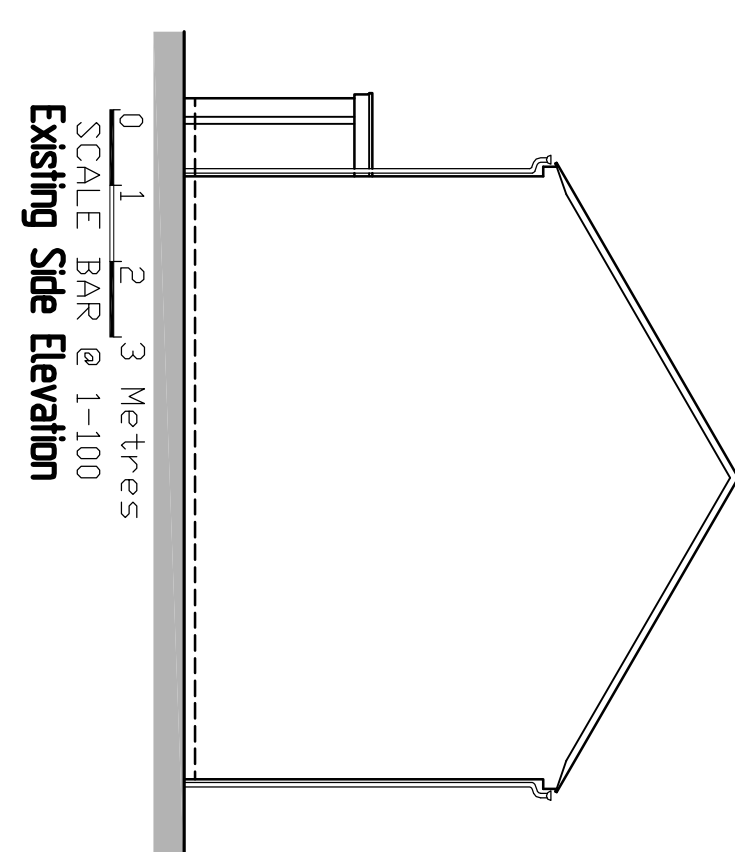
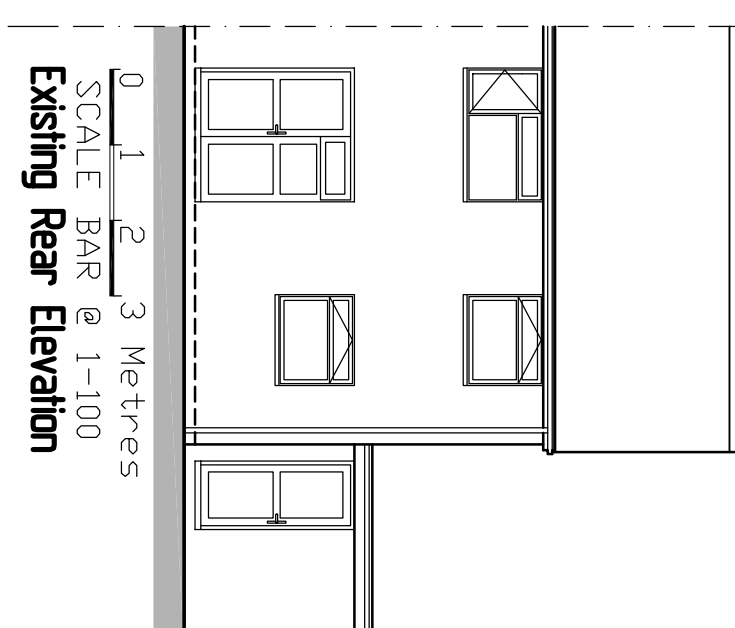
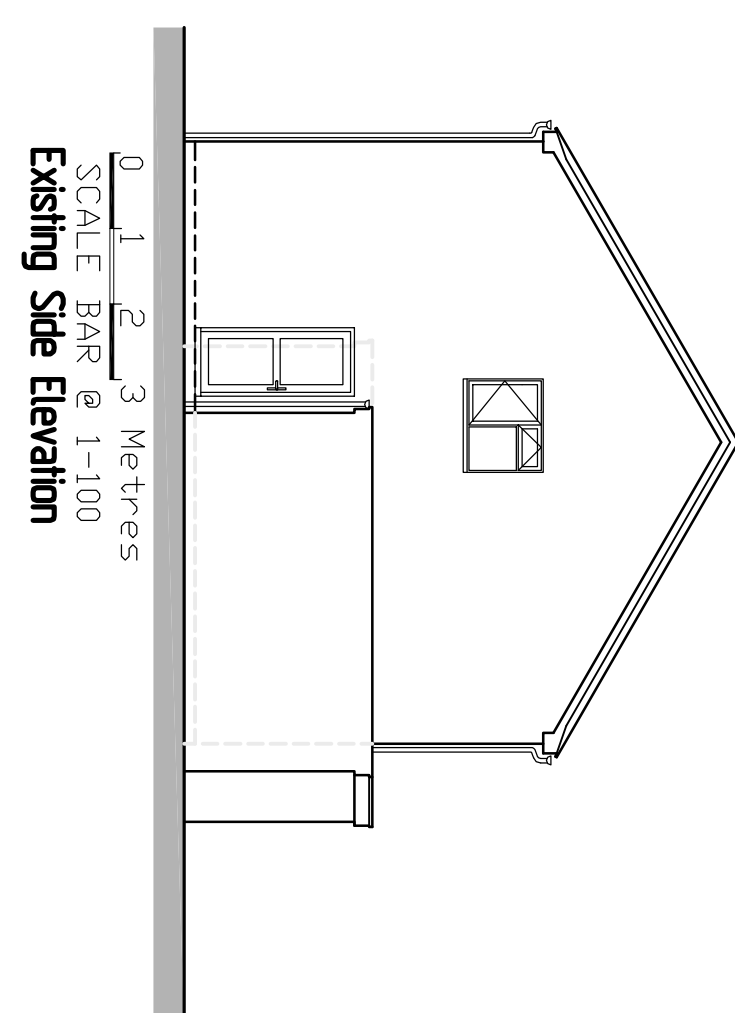
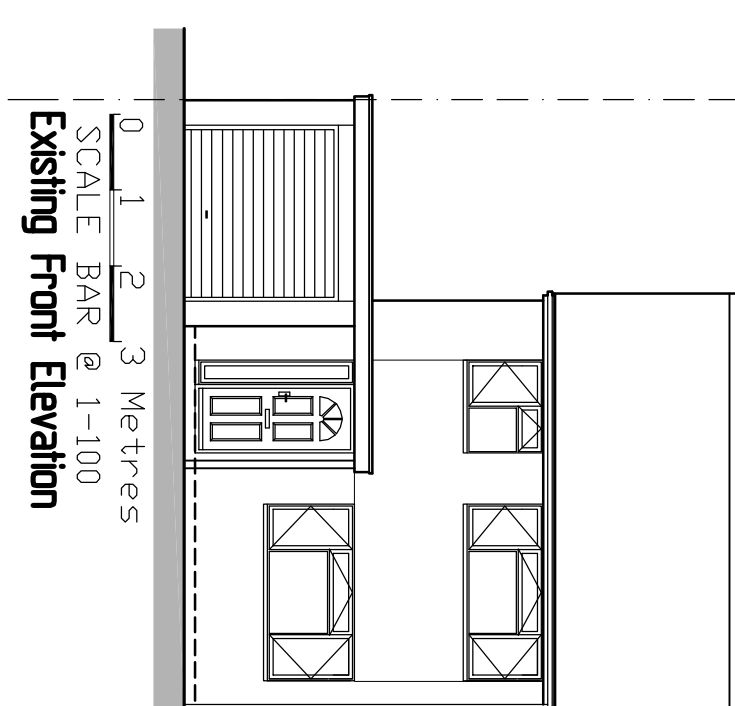
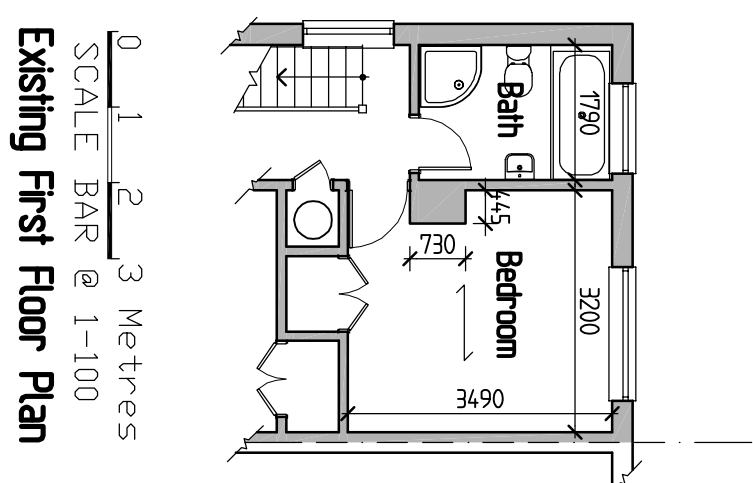


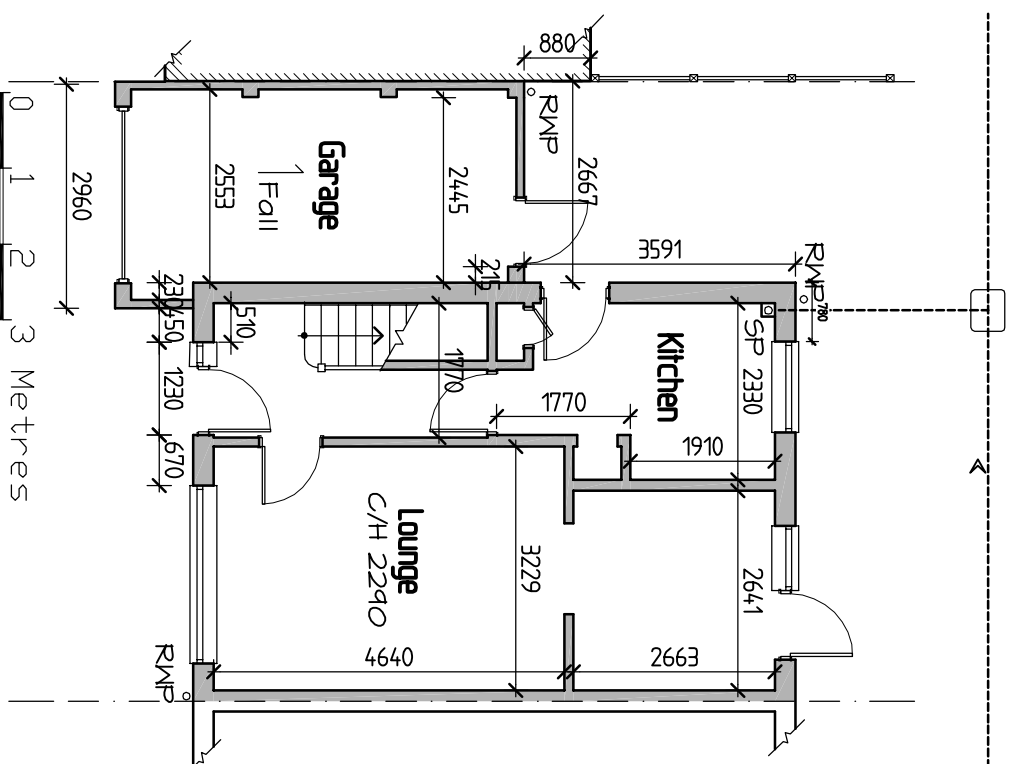

 Farrell Building & Design Consultant greg@gregfarrell.co.uk	43 Windsor Way, Thetford, Norfolk Befk NG30 4RU Tel & Fax: 0119 941 6249 Mobile: 07967 009862 greg@gregfarrell.co.uk	
	Planning, Building Regulations & Structural Design	
REVISIONS		
Rev.	Description	Date
JOB TITLE		
50 Shefford Crescent Wokingham		
TITLE		
Existing & Proposed Plans & Elevations		
SCALE	DATE	DRAWING No.
1:50 1/100	October 2024	01