
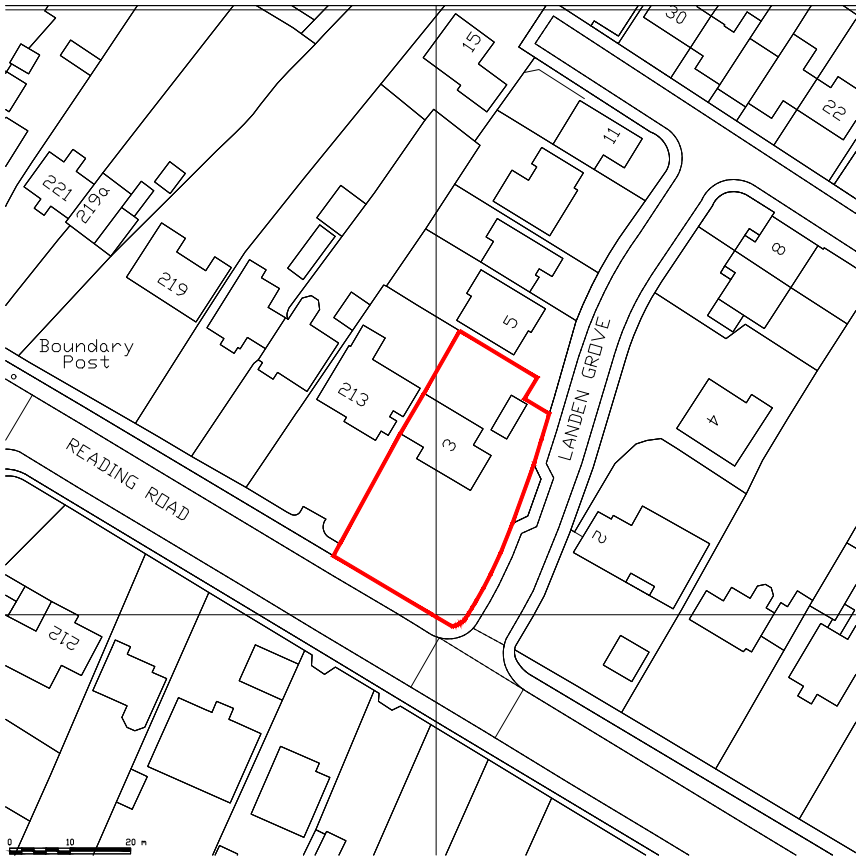
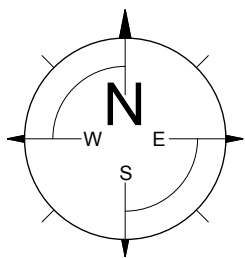
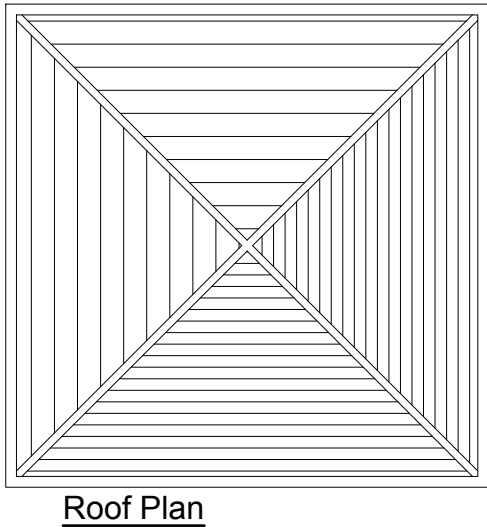
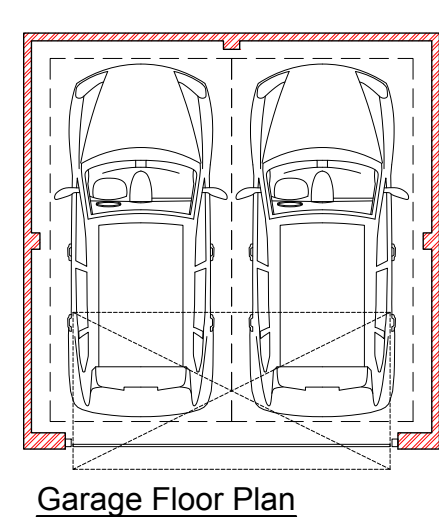
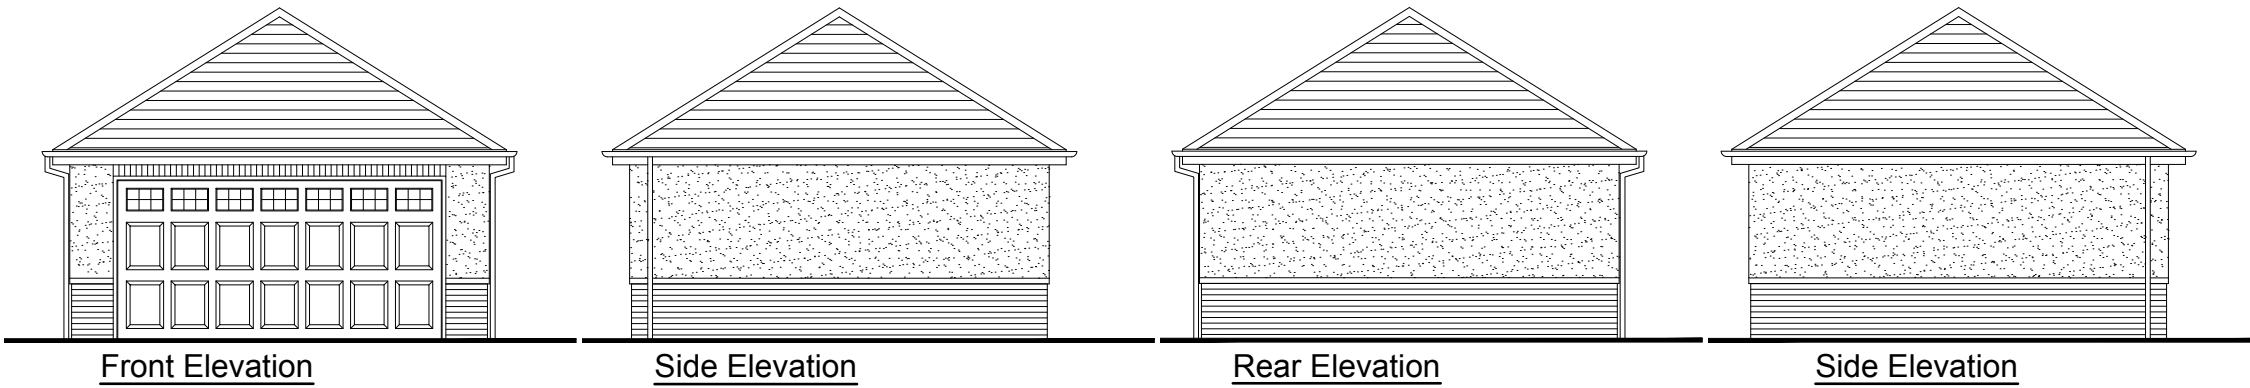


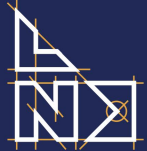


LEE NORRIS DESIGN LIMITED
Architectural Design Services

3 Landen Grove
Wokingham
Berkshire RG41 1LL
project :

Proposed Detached Garage
title :

Mr & Mrs. Crandon
client :

Lee Norris Design Limited 27 Eden Way, Winnersh Wokingham, Berkshire RG41 5PQ Tel: 01189 787226 Mob: 07795 058193 E-mail: lee@leenorrisdesign.co.uk Web: www.leenorrisdesign.co.uk Planning and building regulations drawings for residential extensions, new build, renovation and conversion projects.	ref : LN date : Feb'25 scale : 1:100@A3 project : 25-636 dwg no. / rev : 001/A
---	--

Scale: 1:100 