
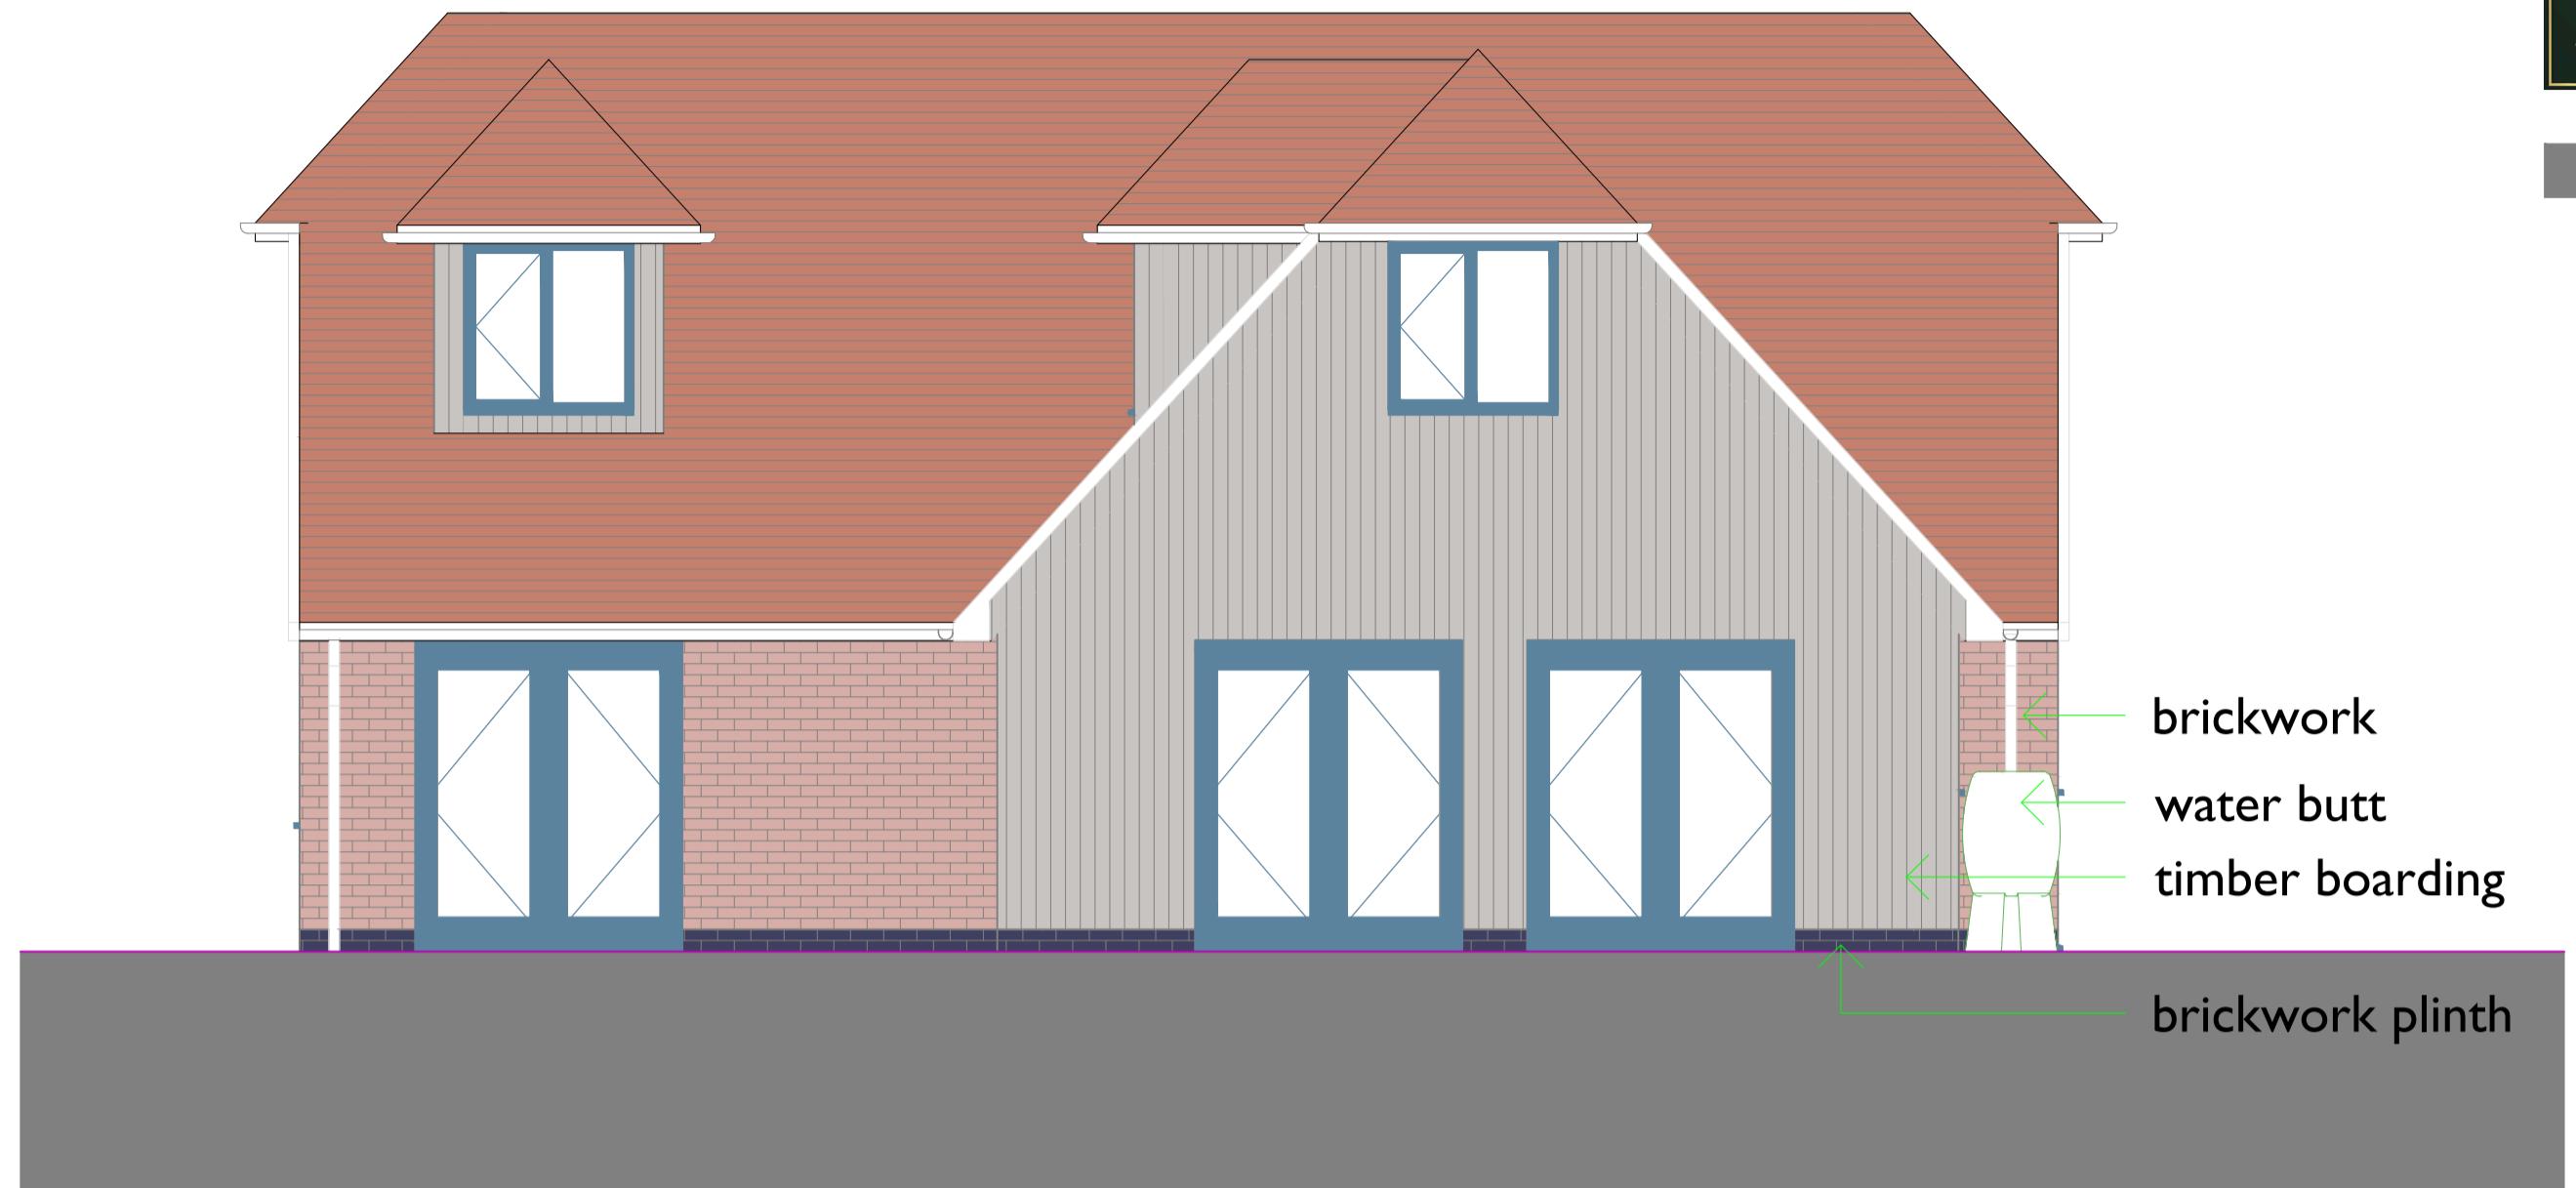


NOTES:

1.

CONTACT@FORESTGATEARCHITECTURE.CO.UK TEL:0773749478

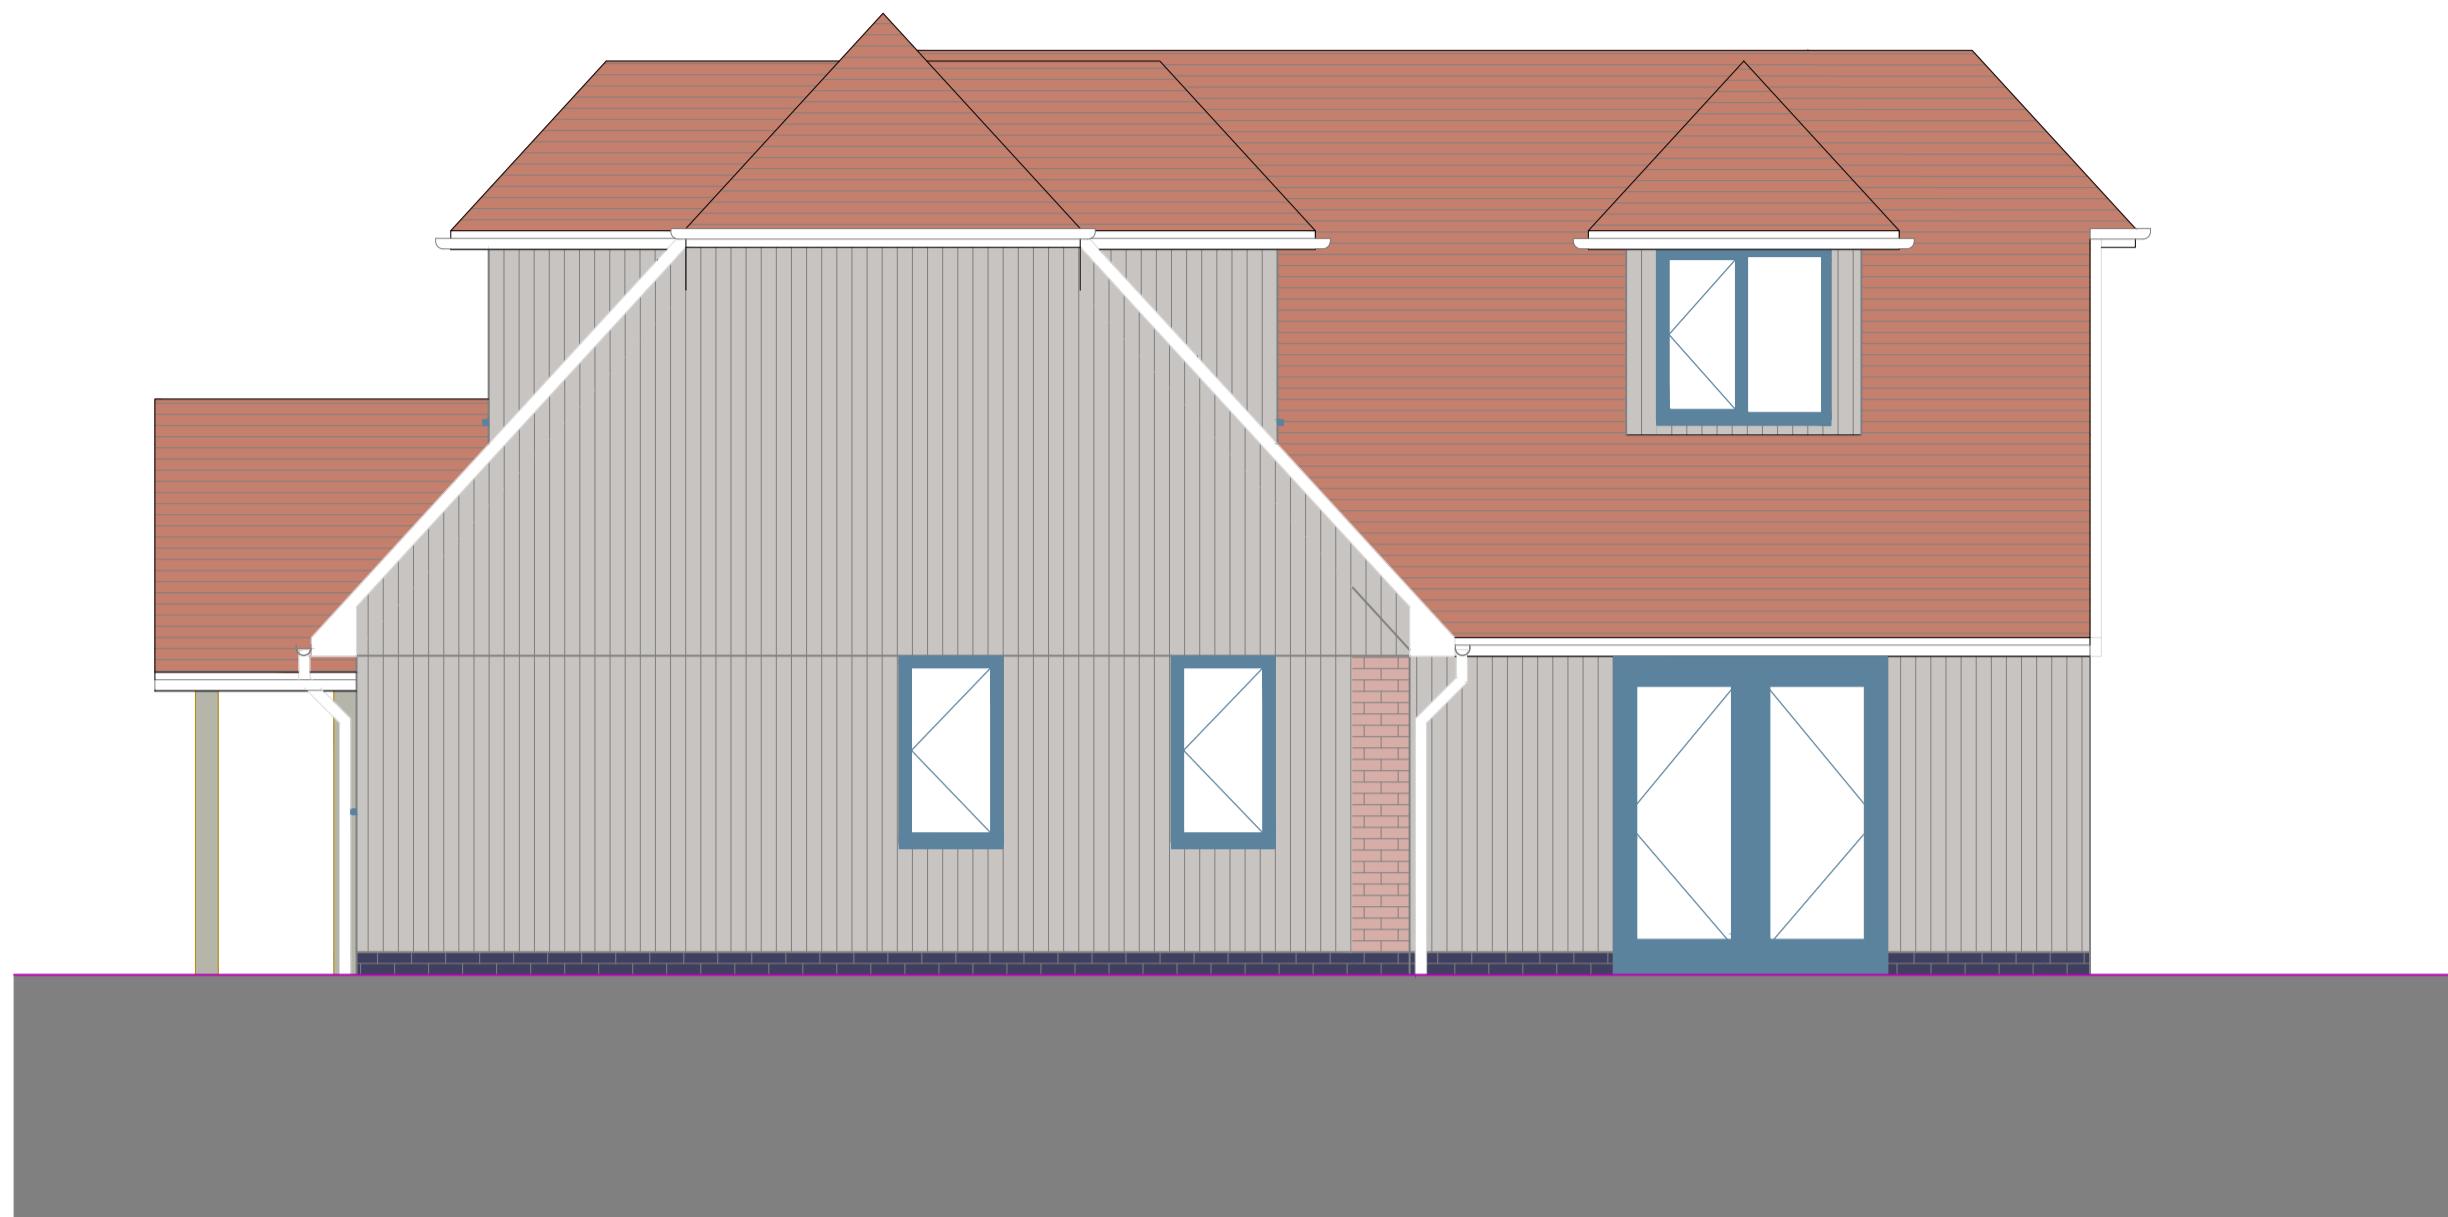

38C SILVER FOX
CRESCENT

FG.24009.P01 OPT.EXISTING REV-A

DESIGN PROPOSAL
CLIENT:
MR T TAYLOR
SITE ADDRESS:
38C SILVER FOX
CRESCENT

1:50 - A1
OCTOBER 2024

KC
FOREST GATE
ARCHITECTURE AND DESIGN

ALL CONTRACTORS MUST CHECK
DIMENSIONS ON SITE PRIOR TO
COMMENCEMENT OF WORKS.
1. NO RESPONSIBILITY FOR UNCERTAINTIES
MUST BE NOTED TO THE PRINCIPAL
DESIGNER.
2. NO UN-SPECIFIED MATERIALS MUST BE
CONSIDERED AS APPROVED BY ALL
RELEVANT PARTIES PRIOR TO
INSTALLATION.
3. BOUNDARIES HAVE BEEN ASSUMED ON
SITE. THE CONTRACTOR IS RESPONSIBLE FOR
THE DETERMINATION OF THE EXACT POSITION
OF BOUNDARY. THIS MUST BE TAKEN UP WITH
THE LOCAL AUTHORITY OR THE LOCAL
INDEPENDENT BUILDING CONTROL
BODY. CONTRACTOR IS RESPONSIBLE FOR
COMMENCEMENT OF CONSTRUCTION
AND COMPLETION OF CONSTRUCTION.
4. REPRODUCTION OF FOREST GATE
ARCHITECTURE AND DESIGN DRAWINGS
ARE SUBJECT TO INTELLECTUAL PROPERTY
RIGHTS AND MUST NOT BE REPRODUCED
APPROVED BY PRIOR WRITTEN CONSENT.
5. CONTRACTOR IS RESPONSIBLE FOR
PROVIDING SUPPORTIVE CALCULATIONS TO
SEVERAL LOCAL AUTHORITY
BEFORE INSTALLATION.



SCALE 1:50