

Ordnance Survey, (c) Crown Copyright 2025. All rights reserved. Licence number 100022432


NOTES

© SK Design consultants - THIS DRAWING AND DESIGN REMAINS THE COPYRIGHT AND INTELLECTUAL PROPERTY OF SK CONSULTANTS AND SHALL NOT BE COPIED IN ANY FORMAT WITHOUT APPROVAL.

THIS DRAWING IS TO BE READ IN CONJUNCTION WITH ALL OTHER DRAWINGS AND DOCUMENTS PROVIDED. THE CONTRACTOR MUST CHECK ALL DIMENSIONS ON SITE BEFORE PLACING ORDERS FOR MATERIALS OR SHOP FABRICATIONS OR COMMENCING WORKS ON SITE. ANY DISCREPANCIES SHOULD BE NOTIFIED BEFORE PROCEEDING.

BLOCK PLAN
SCALE 1 : 500


SK Design Consultants
22 Netley close
Caversham
Reading RG4 6SR
Tel : 07821111602

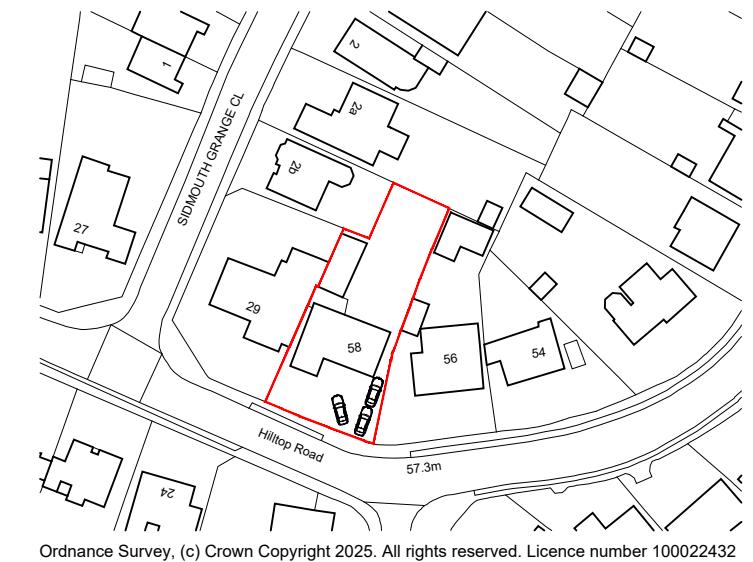

LOCATION PLAN

SCALE 1 : 1250

10m 50m

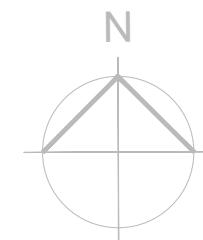

Client:
Mr Suryodaya Reddy Mallepally

Project:
Single storey rear extension , garage conversion and an additional storey with a front porch.

Location:
58 Hilltop Road, Earley, READING, Berkshire, RG6 1DA

Drawing Title:
LOCATION & BLOCK PLAN

Date:
OCT 2025

Sheet Size:
A3

Drawn:
SK

Drawing No:
P1677-01

Revision:
.