




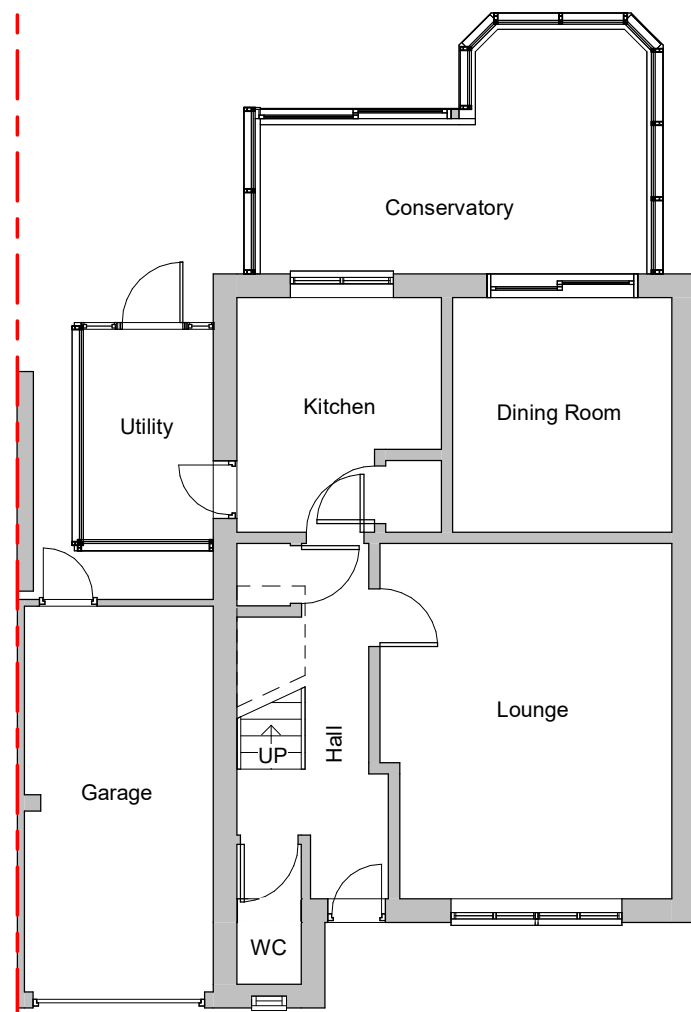

① Existing Ground Floor
1 : 100

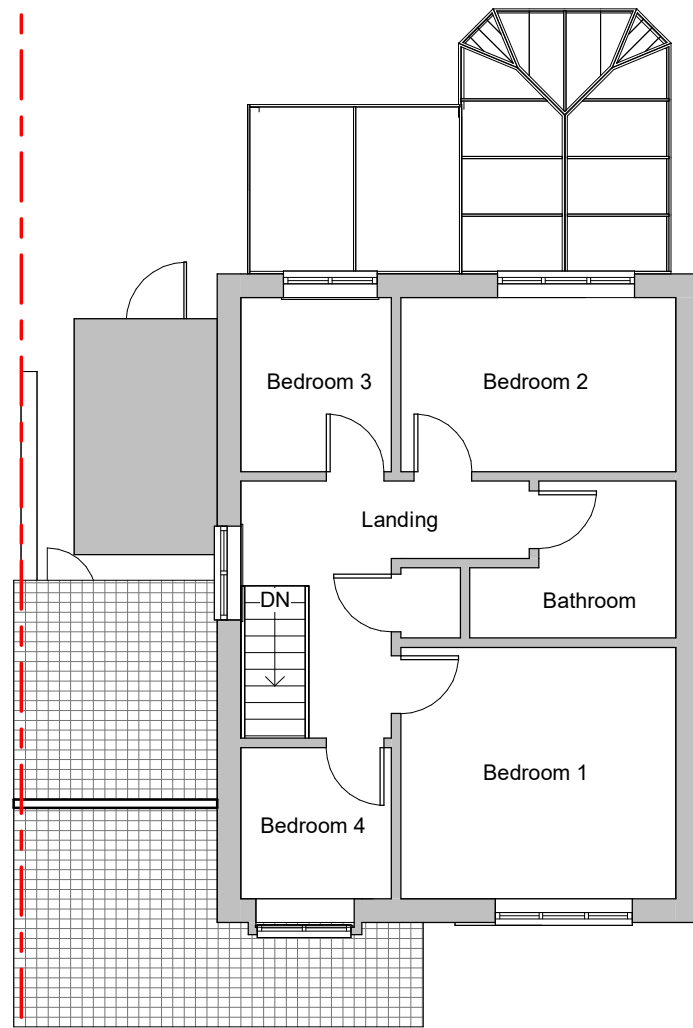

② Existing First Floor
1 : 100

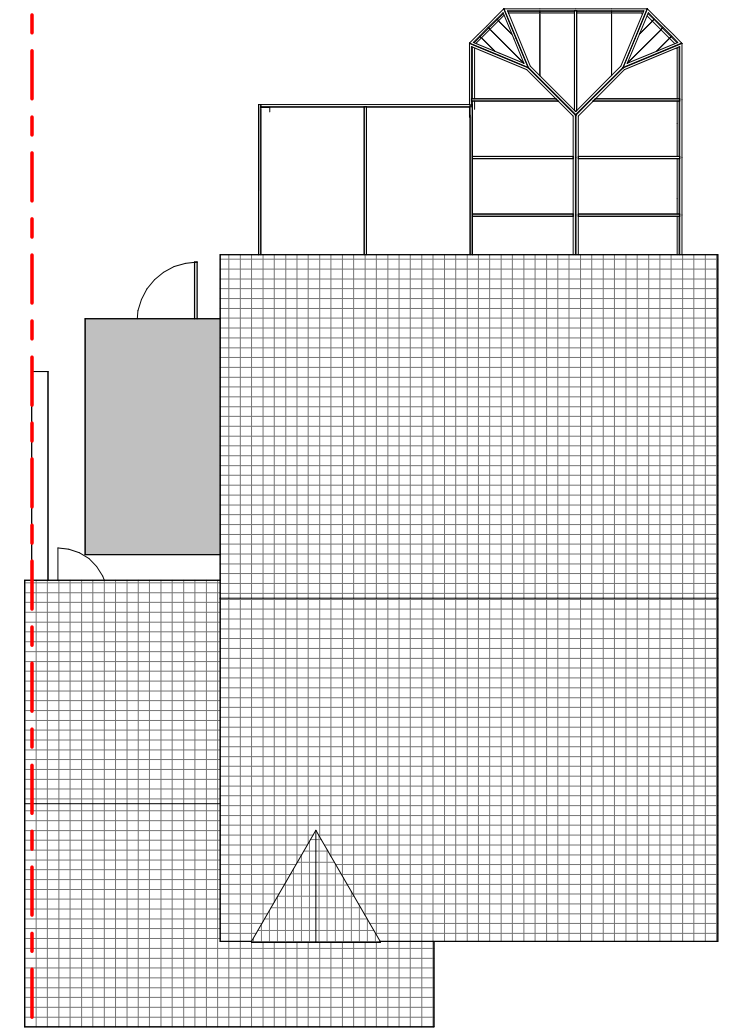

③ Existing Roof
1 : 100

No	Description	Date

01000200040006000800010000

SCALE 1:100MILLIMETRES

hello@extensio.ltd
[+44\(0\) 1483 977783](https://wa.me/4401483977783)

Project	37 Chatton Close, Reading RG6 4DY
Sheet	Existing Plans

Client	Jay		
Date	October 2025	Project number 2025-33	Scale (@ A3) 1 : 100
Drawn by	GM	Drawing Number A03	Rev
Checked by	GM		