




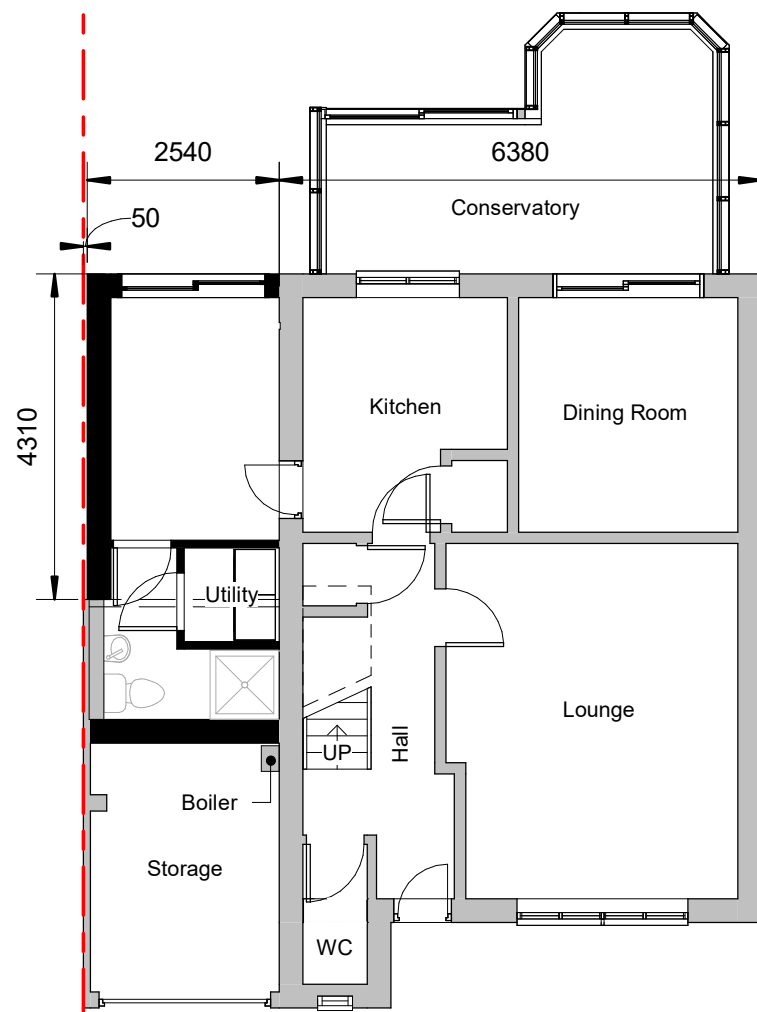

1 Proposed Ground Floor
1 : 100

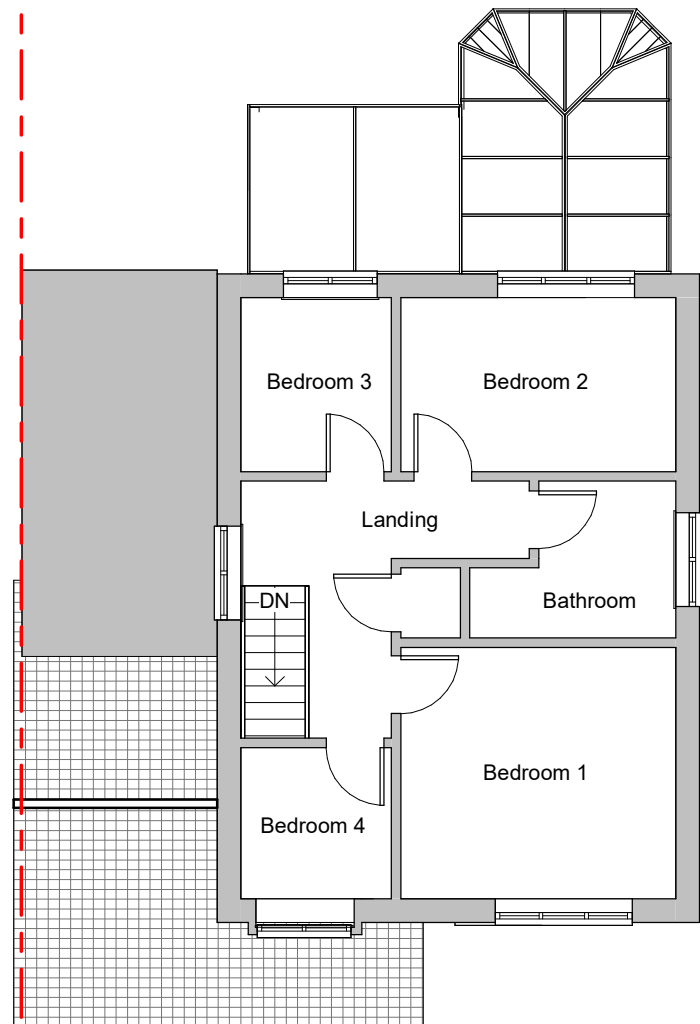

2 Proposed First Floor
1 : 100

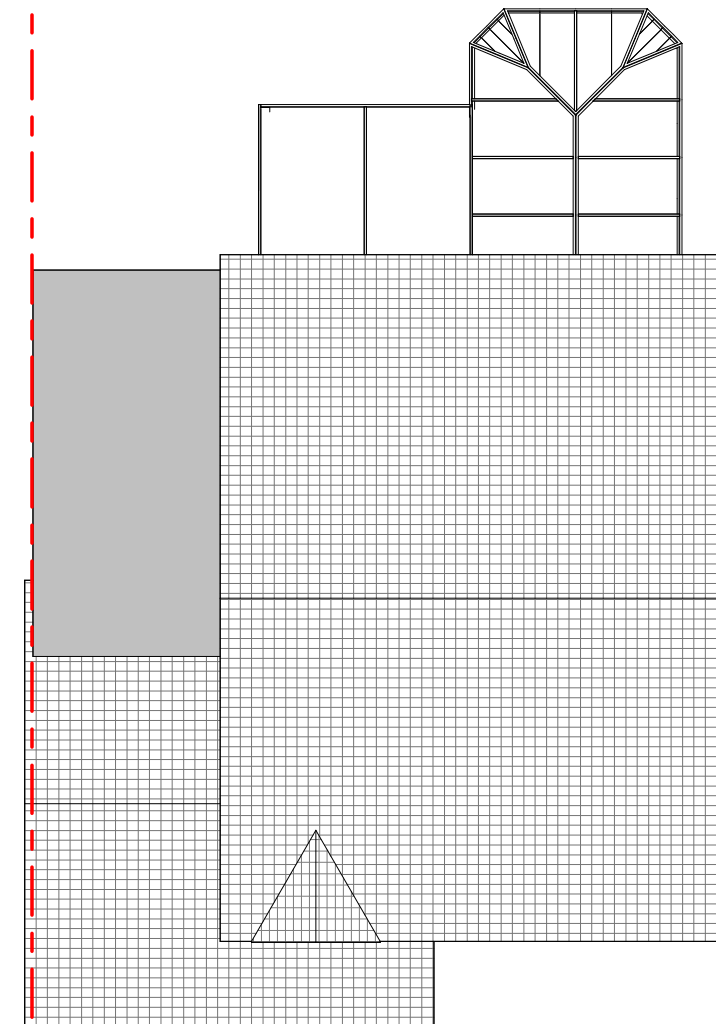

3 Proposed Roof
1 : 100

No	Description	Date

01000200040006000800010000

SCALE 1:100

MILLIMETRES



 hello@extensio.ltd
 +44(0) 1483 977783

Project	37 Chatton Close, Reading RG6 4DY
Sheet	Proposed Plans

Client	Jay		
Date	October 2025	Project number 2025-33	Scale (@ A3) 1 : 100
Drawn by	GM	Drawing Number A05	Rev
Checked by	GM		