

A3

A

B

C

D

E

F

G

1


2

3

4

5


6

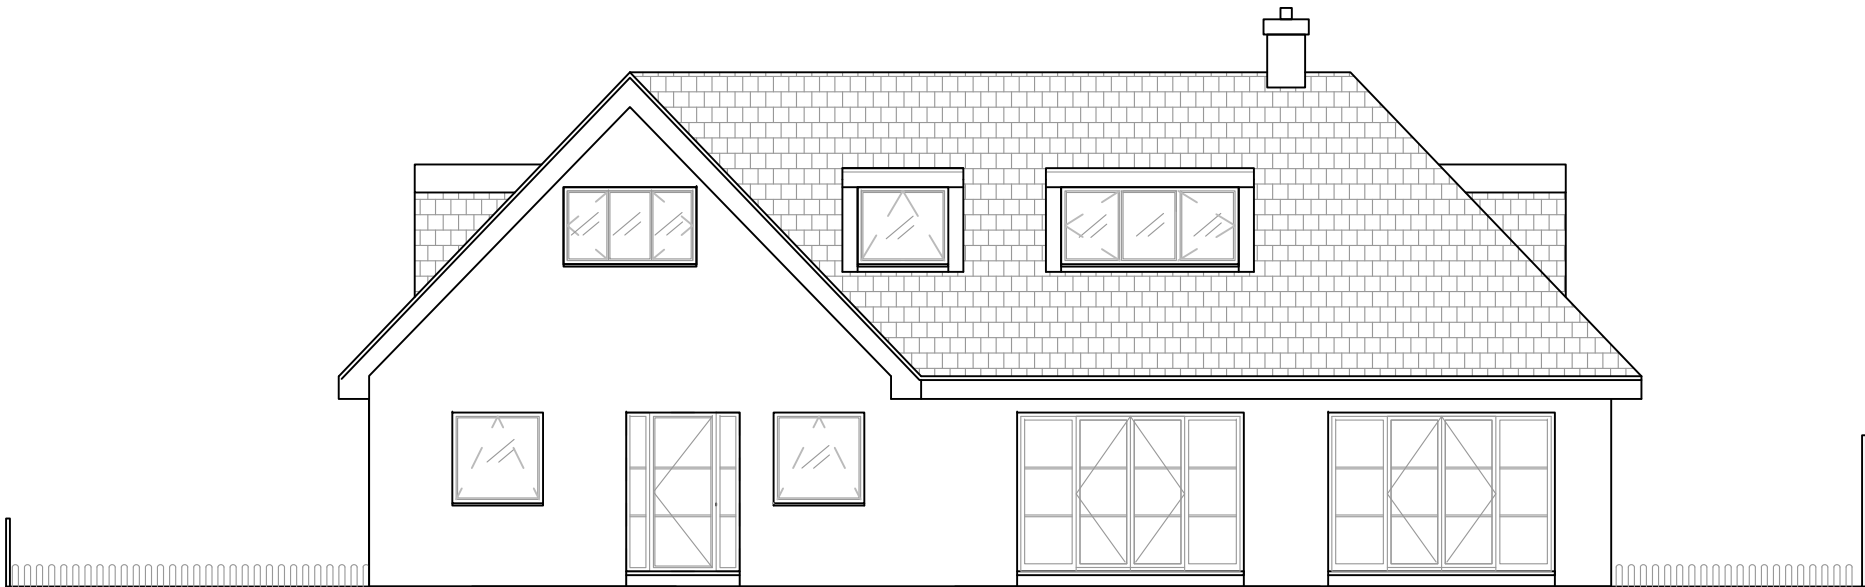

PROPOSED ELEVATION - WEST



PROPOSED ELEVATION - EAST

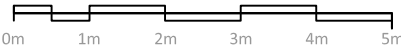

NOTES

All dimensions should be confrimed on site. Any measurements required for construction must not be scaled from this drawing.

All structural elements to be agreed with local authority Building Control prior to commencement of works.

Attention is drawn to the provisions of the party wall act 1996. Legal boundaries should be determined by others.

- 15/01/24 Planning Addendum
New dormer and smaller window
- 27/05/24 Planning Revision - added splays
- 31/03/24 Planning Issue

Issue	Date	By	
-------	------	----	--

Client

Field View
24A Aston Lane
Remenham Hill
Henley-on-Thames
RG9 3EJ

Job Title

Window Dimensions

Drawing Title

Proposed Elevations

Scale at A3
1:100

Drawing Status
Planning Addendum

Job No	Drawing No	Issue
	Proposed Elevations_01	Rev B