
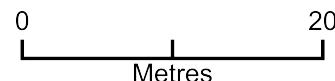


# 24A Field View, Aston Lane, Henley-on-Thames

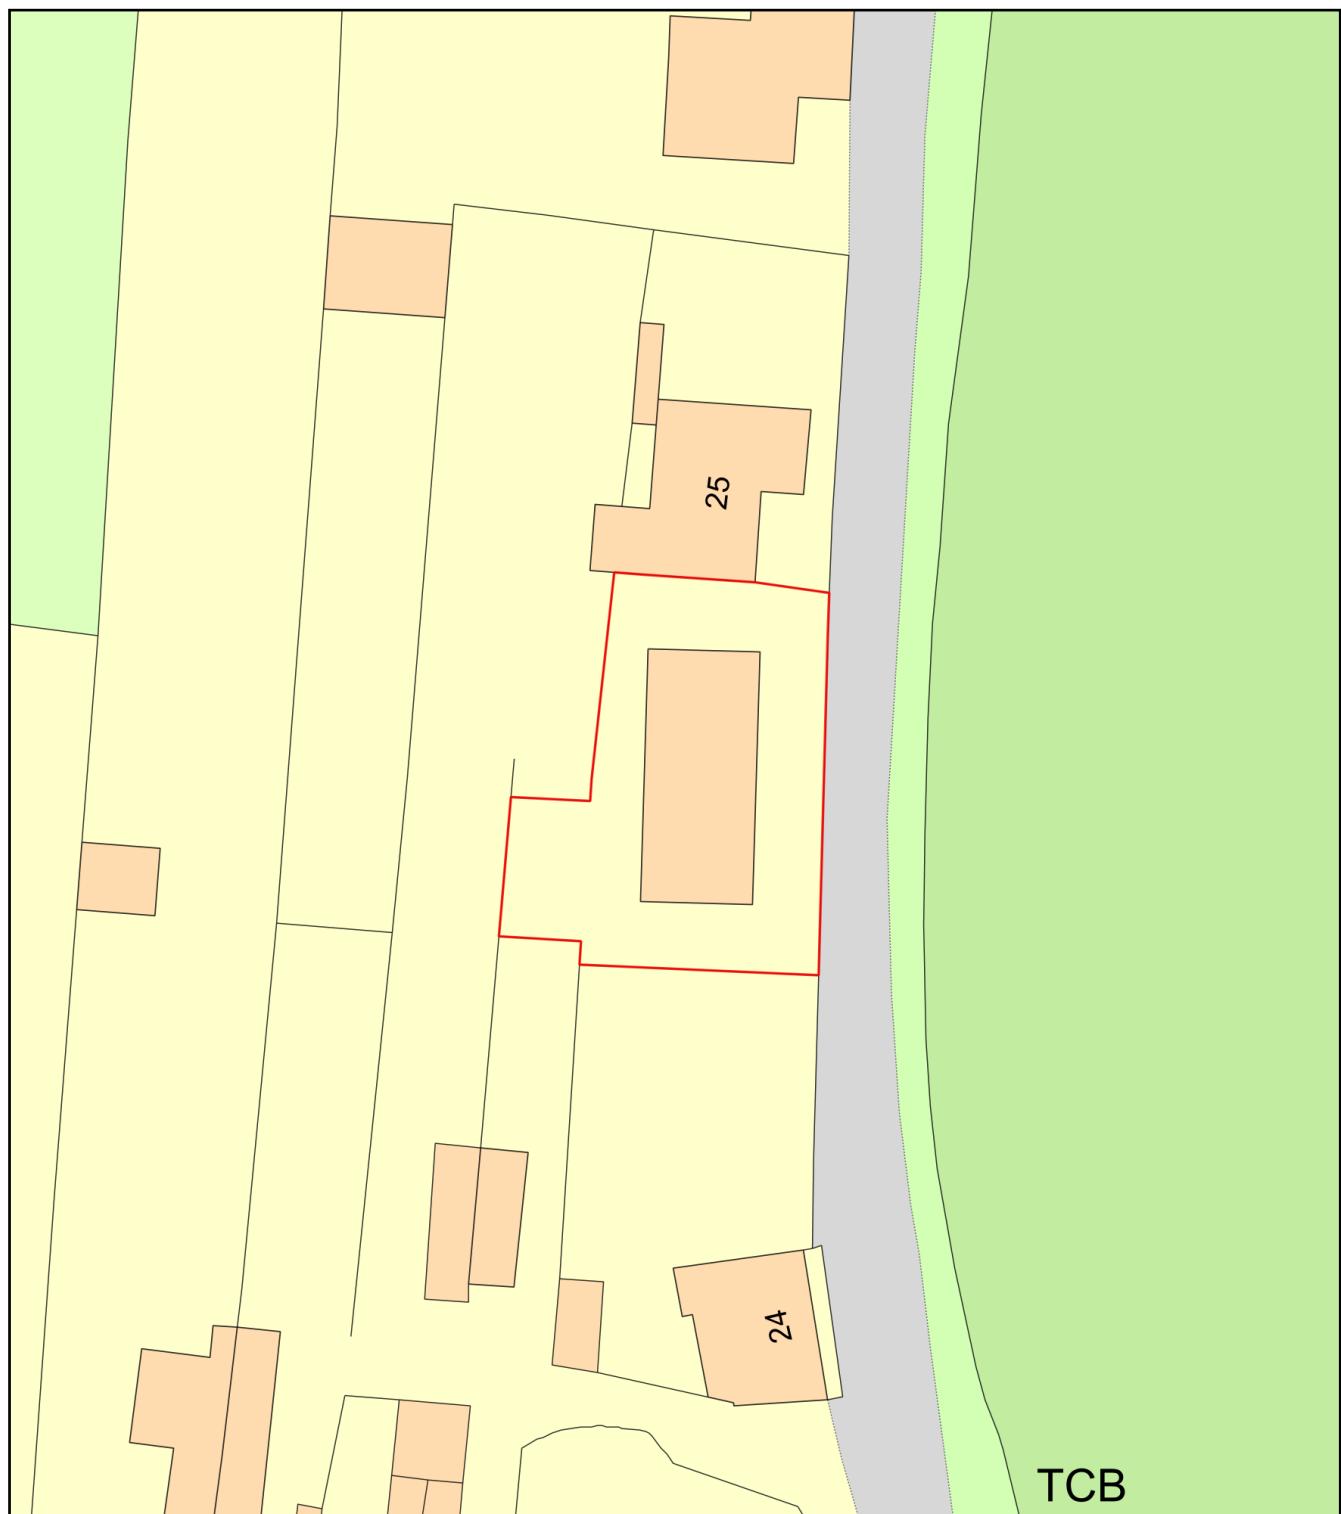

Plan Produced for: Planning Application

Date Produced: 02 Apr 2024

Plan Reference Number: TQRQM24093201912881

Scale: 1:500 @ A4