

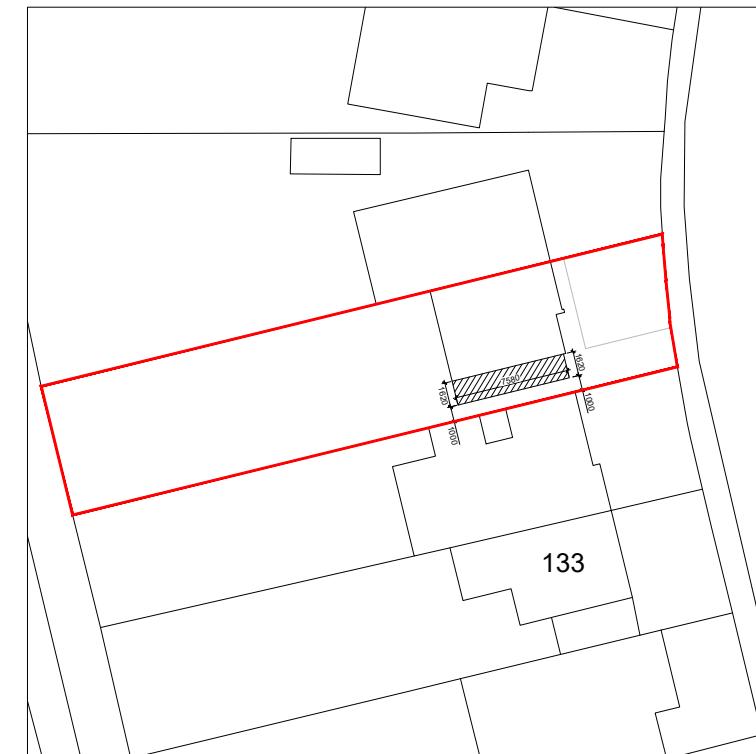


Location Plan
(Scale 1:1250)

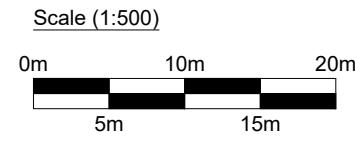

Block Plan
(Scale 1:500)

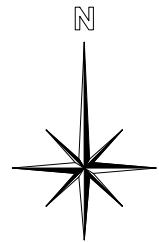

DOHarchitecture

07709-494658

info@doharchitecture.co.uk

www.doharchitecture.co.uk

Basepoint Business Centre, 377-399 London Road, Camberley, Surrey, GU15 3HL

Client

Ms Knox

Project

137 Haddon Drive
Woodley, Reading
Berkshire. RG5 4LZ

Drawing Title

Location and Block Plans

Date	Drawn	Scale
January 2026	DH	(As shown) @ A3
2025/133/L01		

Feasibility Planning Building Regulations