




RAMMURTI DESIGN LTD
ARCHITECTURAL & PLANNING SERVICES
268 TILLEHURST ROAD, READING RG3 0 2NE
TEL/FAX: 0118 9510628 MOB: 07799883574

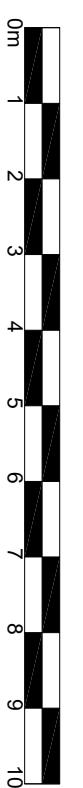


Side elevation

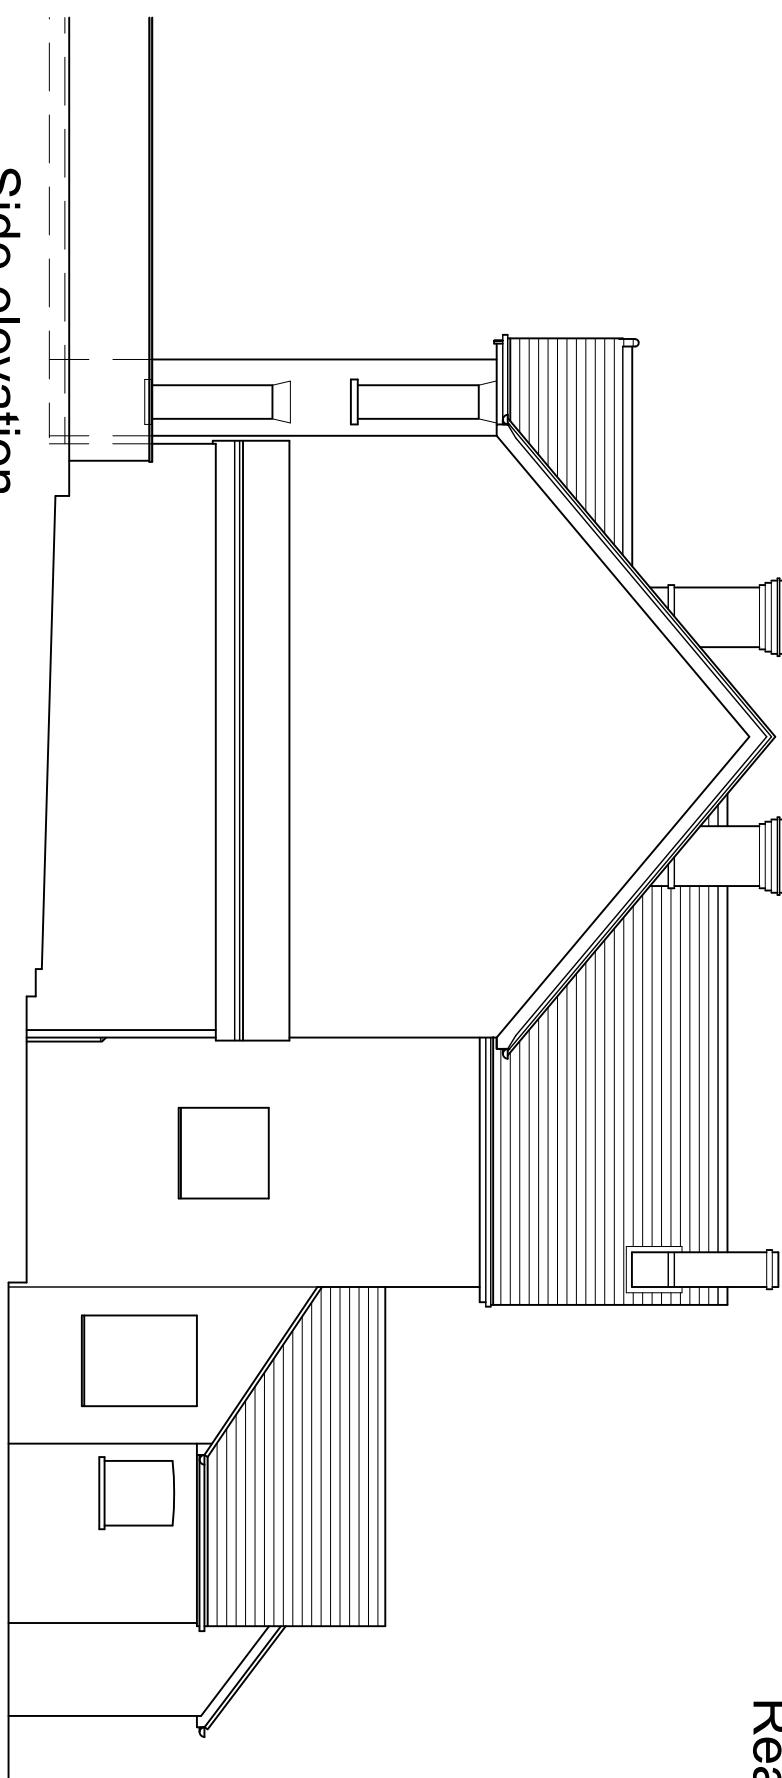

Front elevation

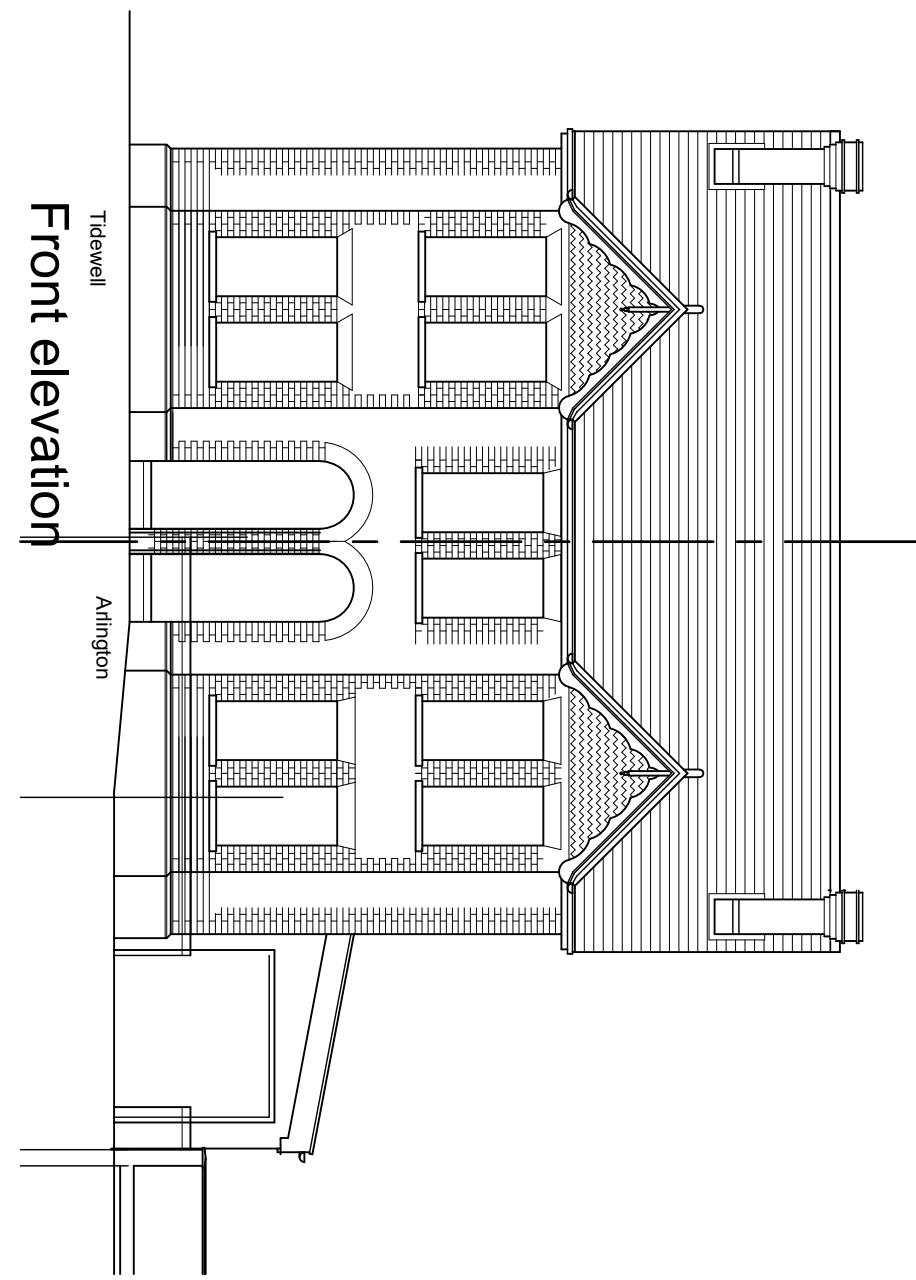

Rear elevation

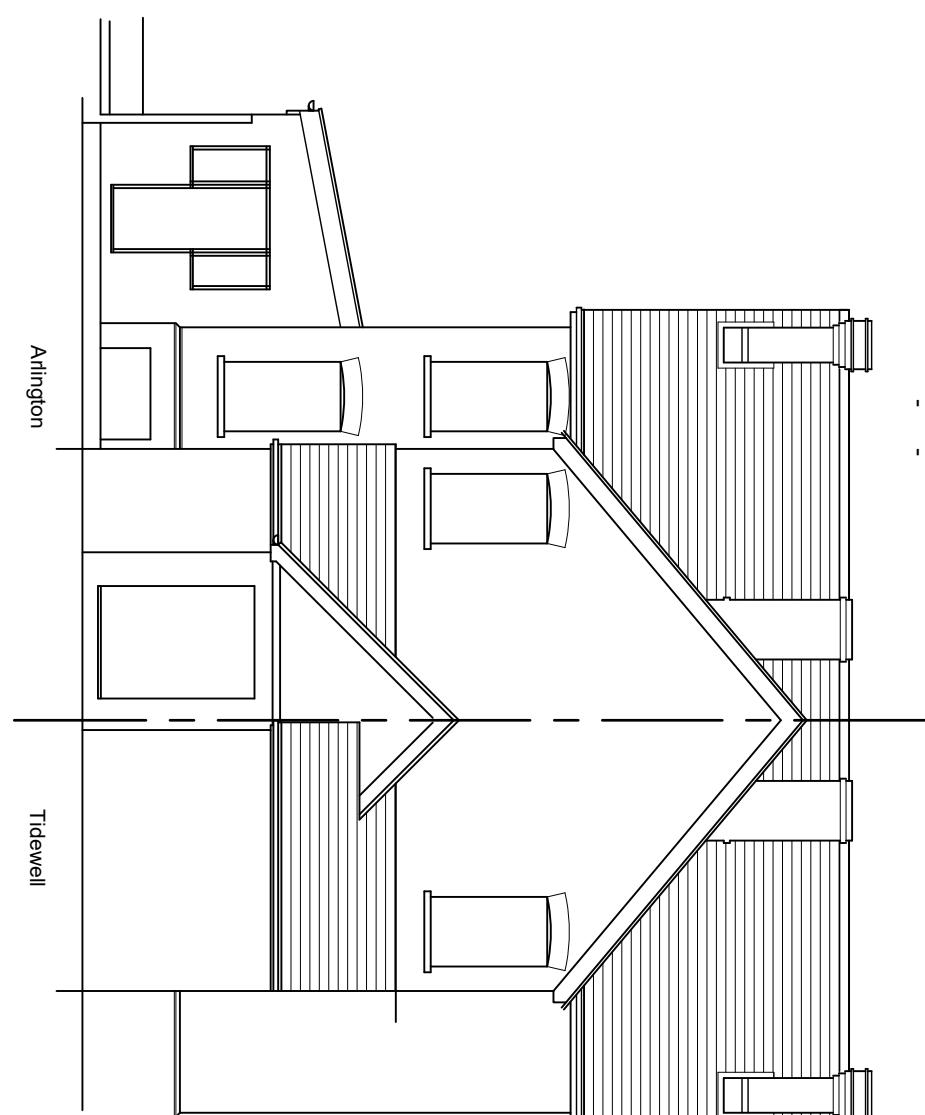

EXISTING ELEVATIONS

Proposed addition of side extension over garage following approval of CLP application ref 242472 relating to internal alterations and loft conversion with addition of rear dormer and roof windows

at "Arlington", Spencers Wood READING, RG7 1AE
for Mr Miah

Scale: 1/100

Date: March 2024

Arlington:004 Rev -

No. -
Revision -

Date -