



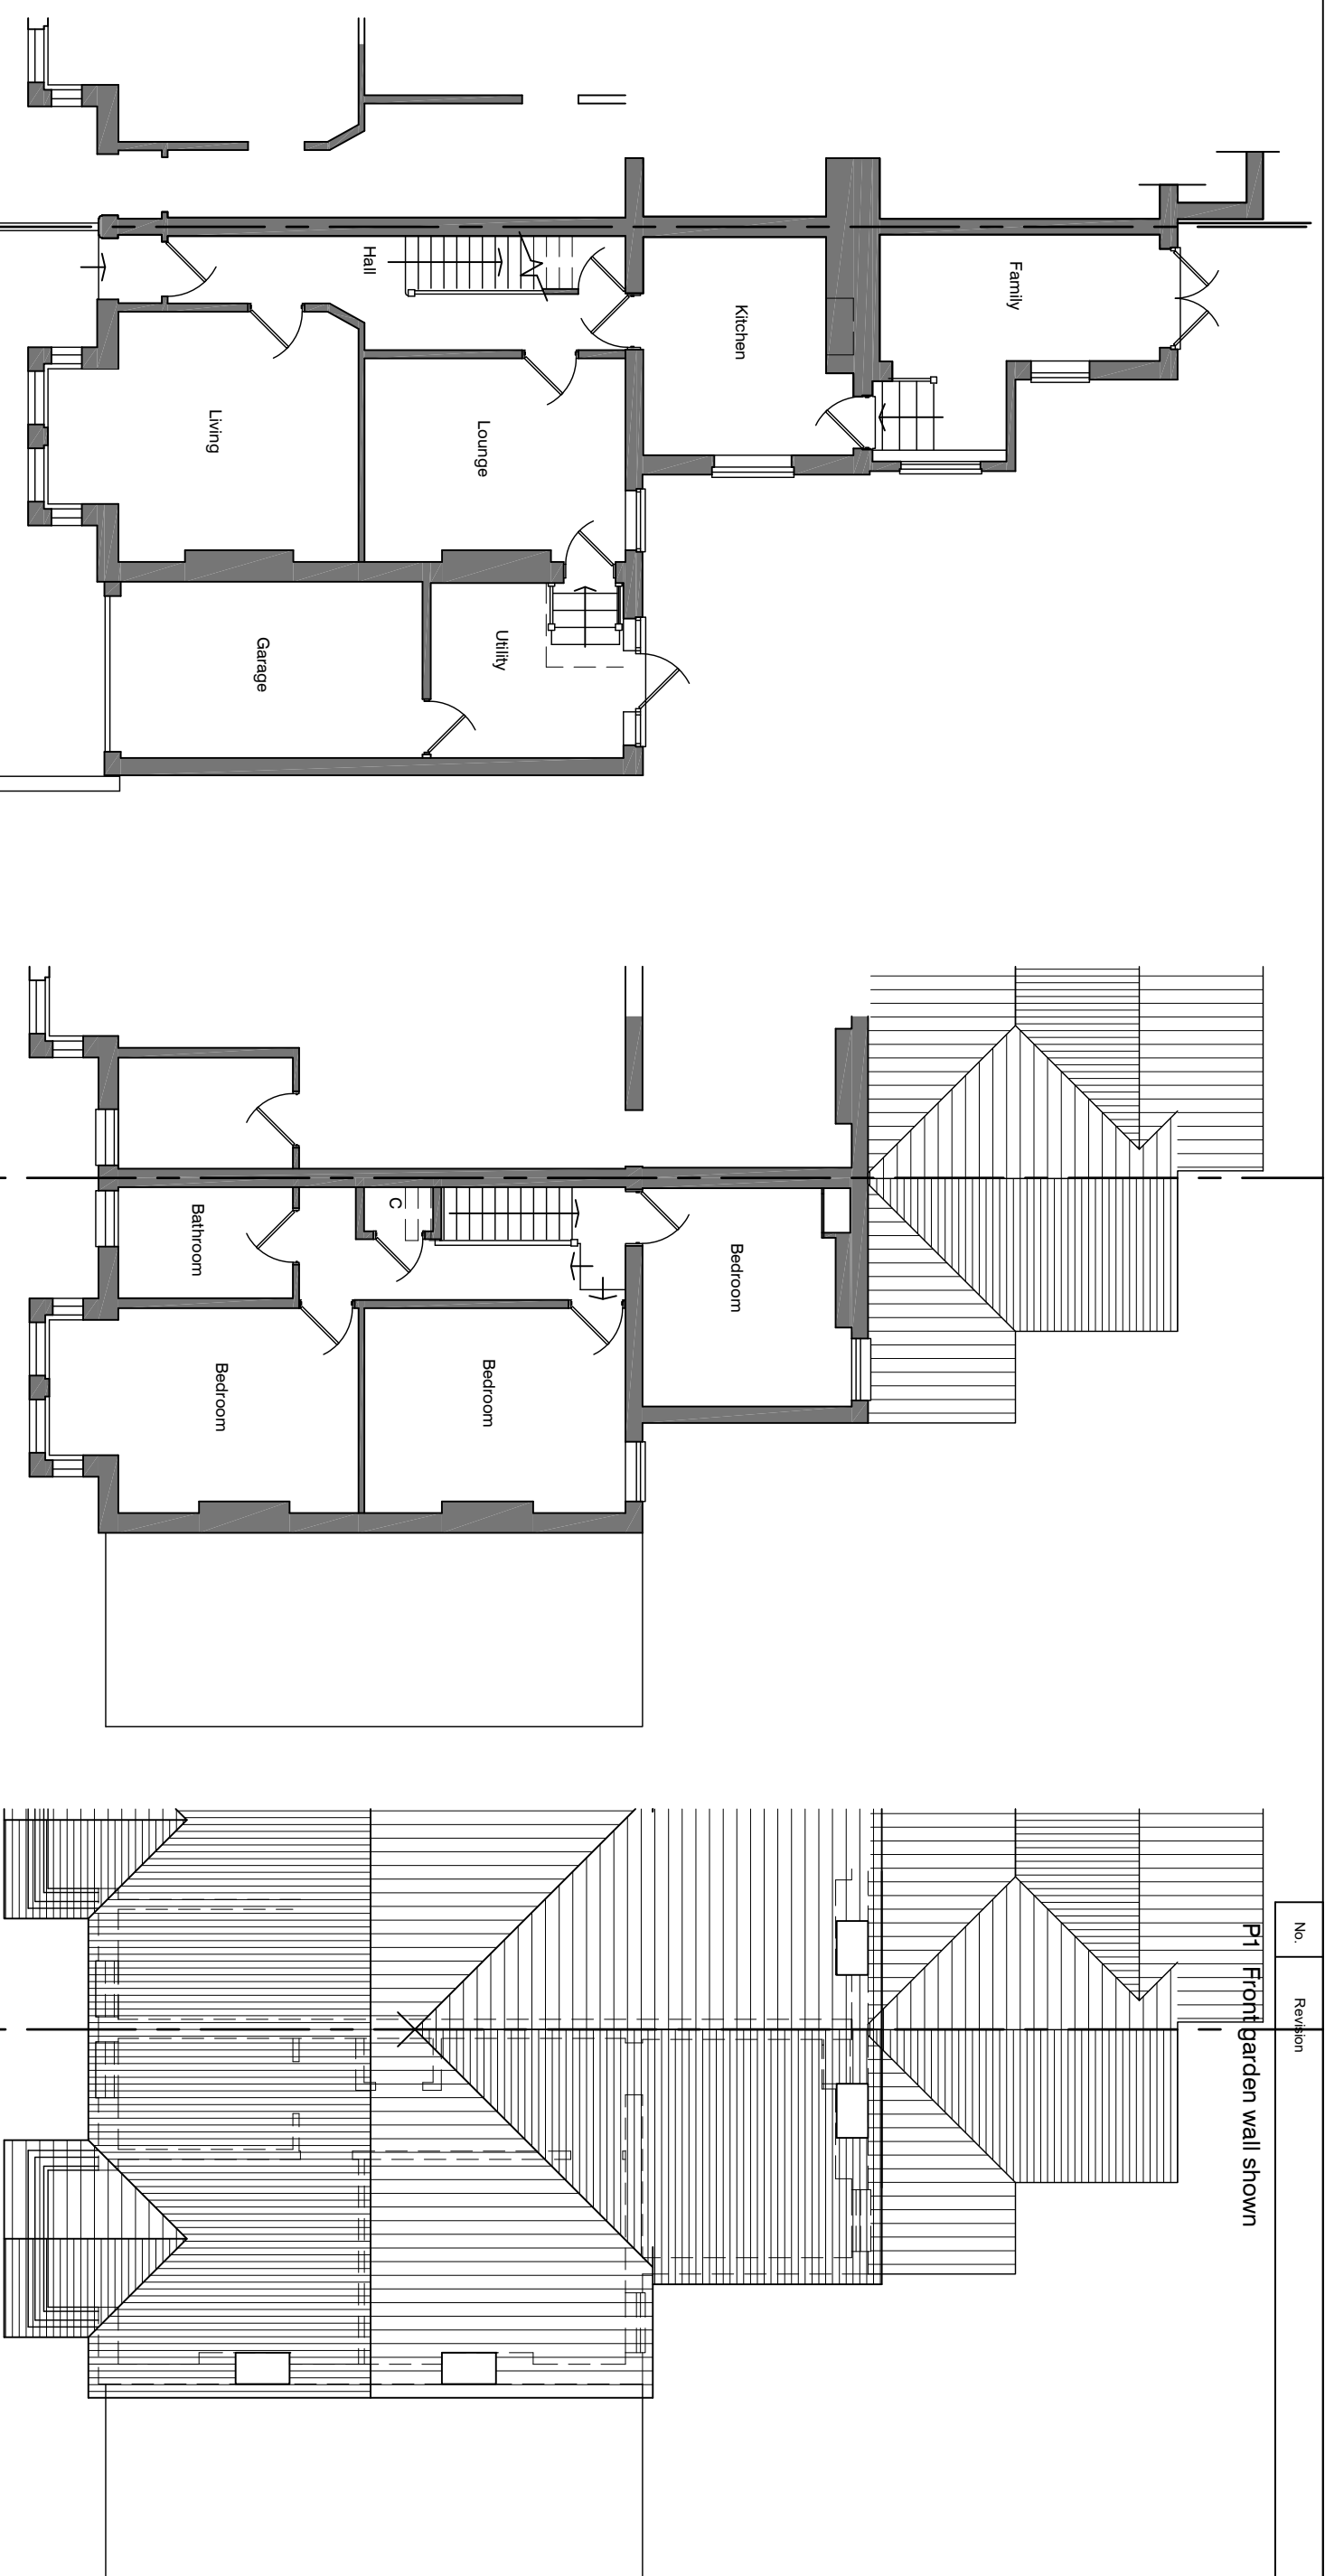


Ground floor
EXISTING

First floor
EXISTING

Roof plan
EXISTING

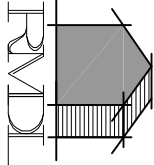

RAMMURTI DESIGN LTD
ARCHITECTURAL & PLANNING SERVICES
268 TILGHURST ROAD, READING RG30 2NE
TEL/FAX: 01189510628 MOB: 07799883574

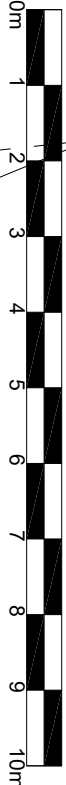

Proposed addition of side extension over garage following approval of CLP application ref 242472 relating to internal alterations and loft conversion with addition of rear dormer and roof windows
at "Arlington", Spencers Wood READING. RG7 1AE
for Mr Miah

EXISTING GROUND, FIRST & ROOF PLANS

Scale: 1/100
Date: June 2024

Arlington:003 Rev P1