



P1 P2 P3

Ground floor
PROPOSED

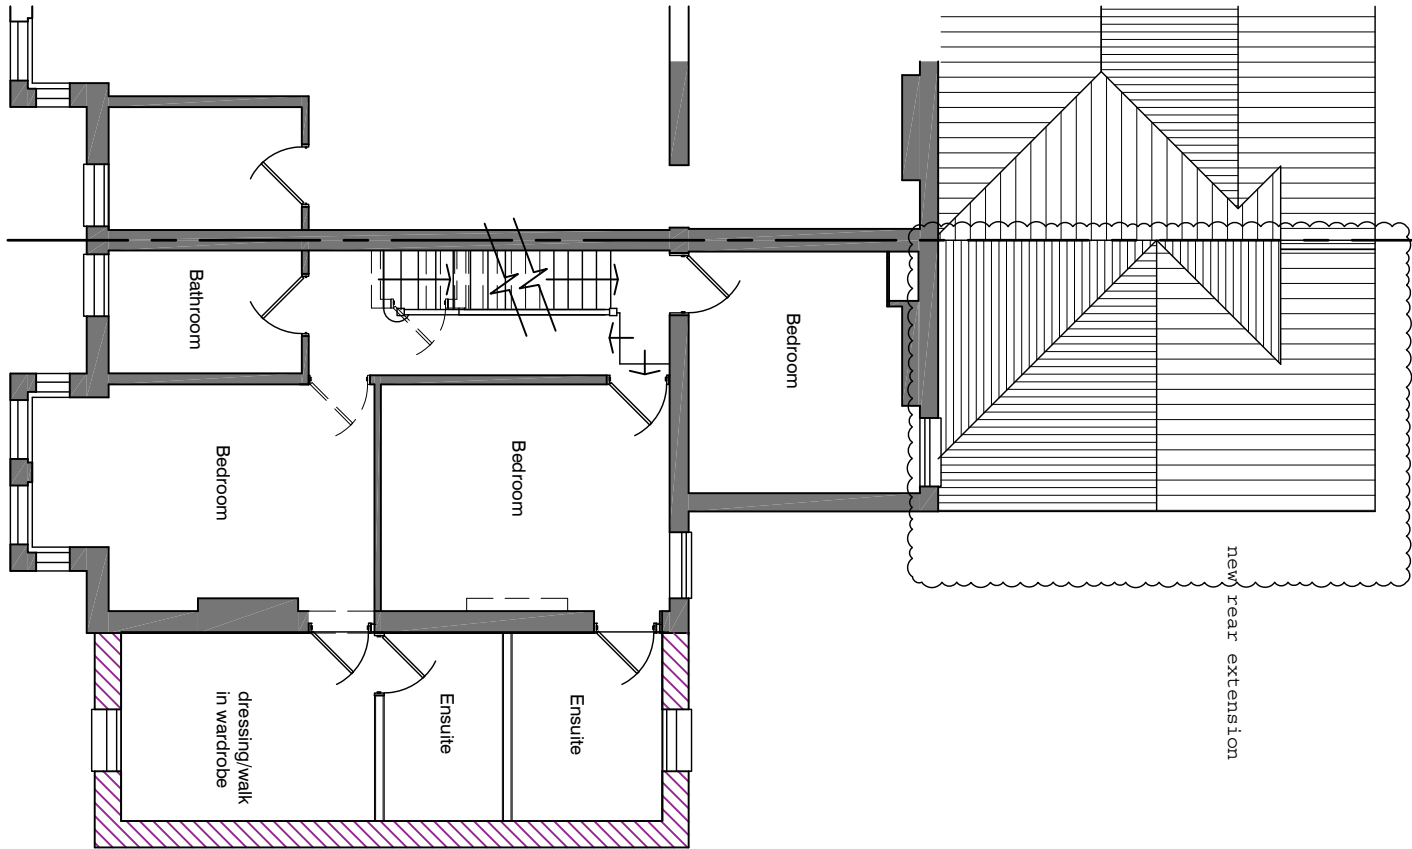


First floor
NO CHANGES

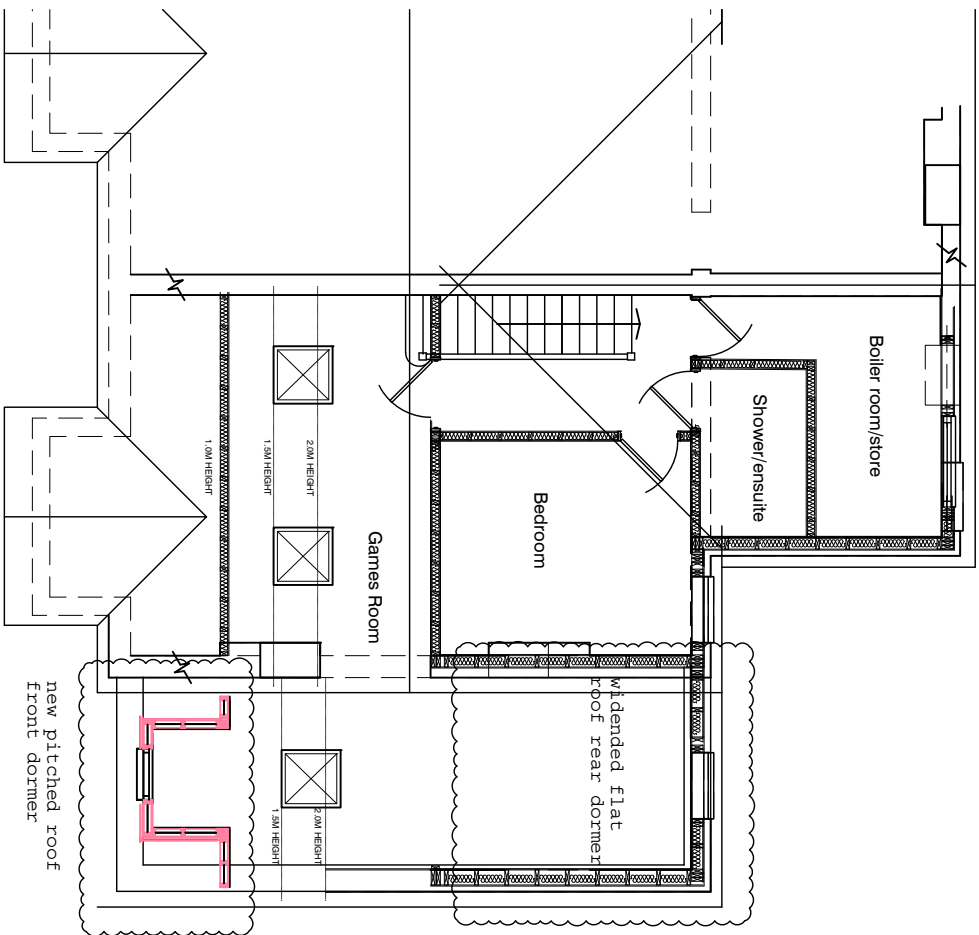


Loft plan
PROPOSED

**DRAWING SHOWING AMENDED PROPOSALS AND THOSE AS APPROVED
UNDER EXTANT PERMISSIONS CLP PLANNING REF 242472
DATED 18/10/2024 & HOUSEHOLDER APPLICATION REFERENCE 250020**

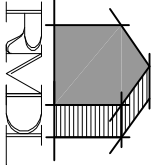

RAMMURTI DESIGN LTD
ARCHITECTURAL & PLANNING SERVICES
268 TILGHURST ROAD, READING RG30 2NE
TEL/FAX: 01189510628 MOB: 07799883574

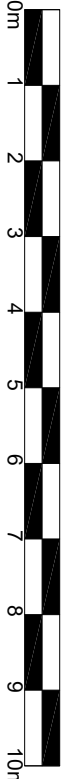

Proposed amended scheme for the addition of part side and part rear extensions to existing single storey rear element of the house, following previous approvals and extant permissions, and addition of pitched roof front dormer and widening of rear flat roof dormer to extend over the garage extension
at "Arlington", Spencers Wood READING. RG7 1AE
for Mr Miah

PROPOSED GROUND & FIRST FLOOR PLANS
Scale: 1/100
Date: March 2024
Arlington:101 Rev -