


Existing Block Plan

1 : 500

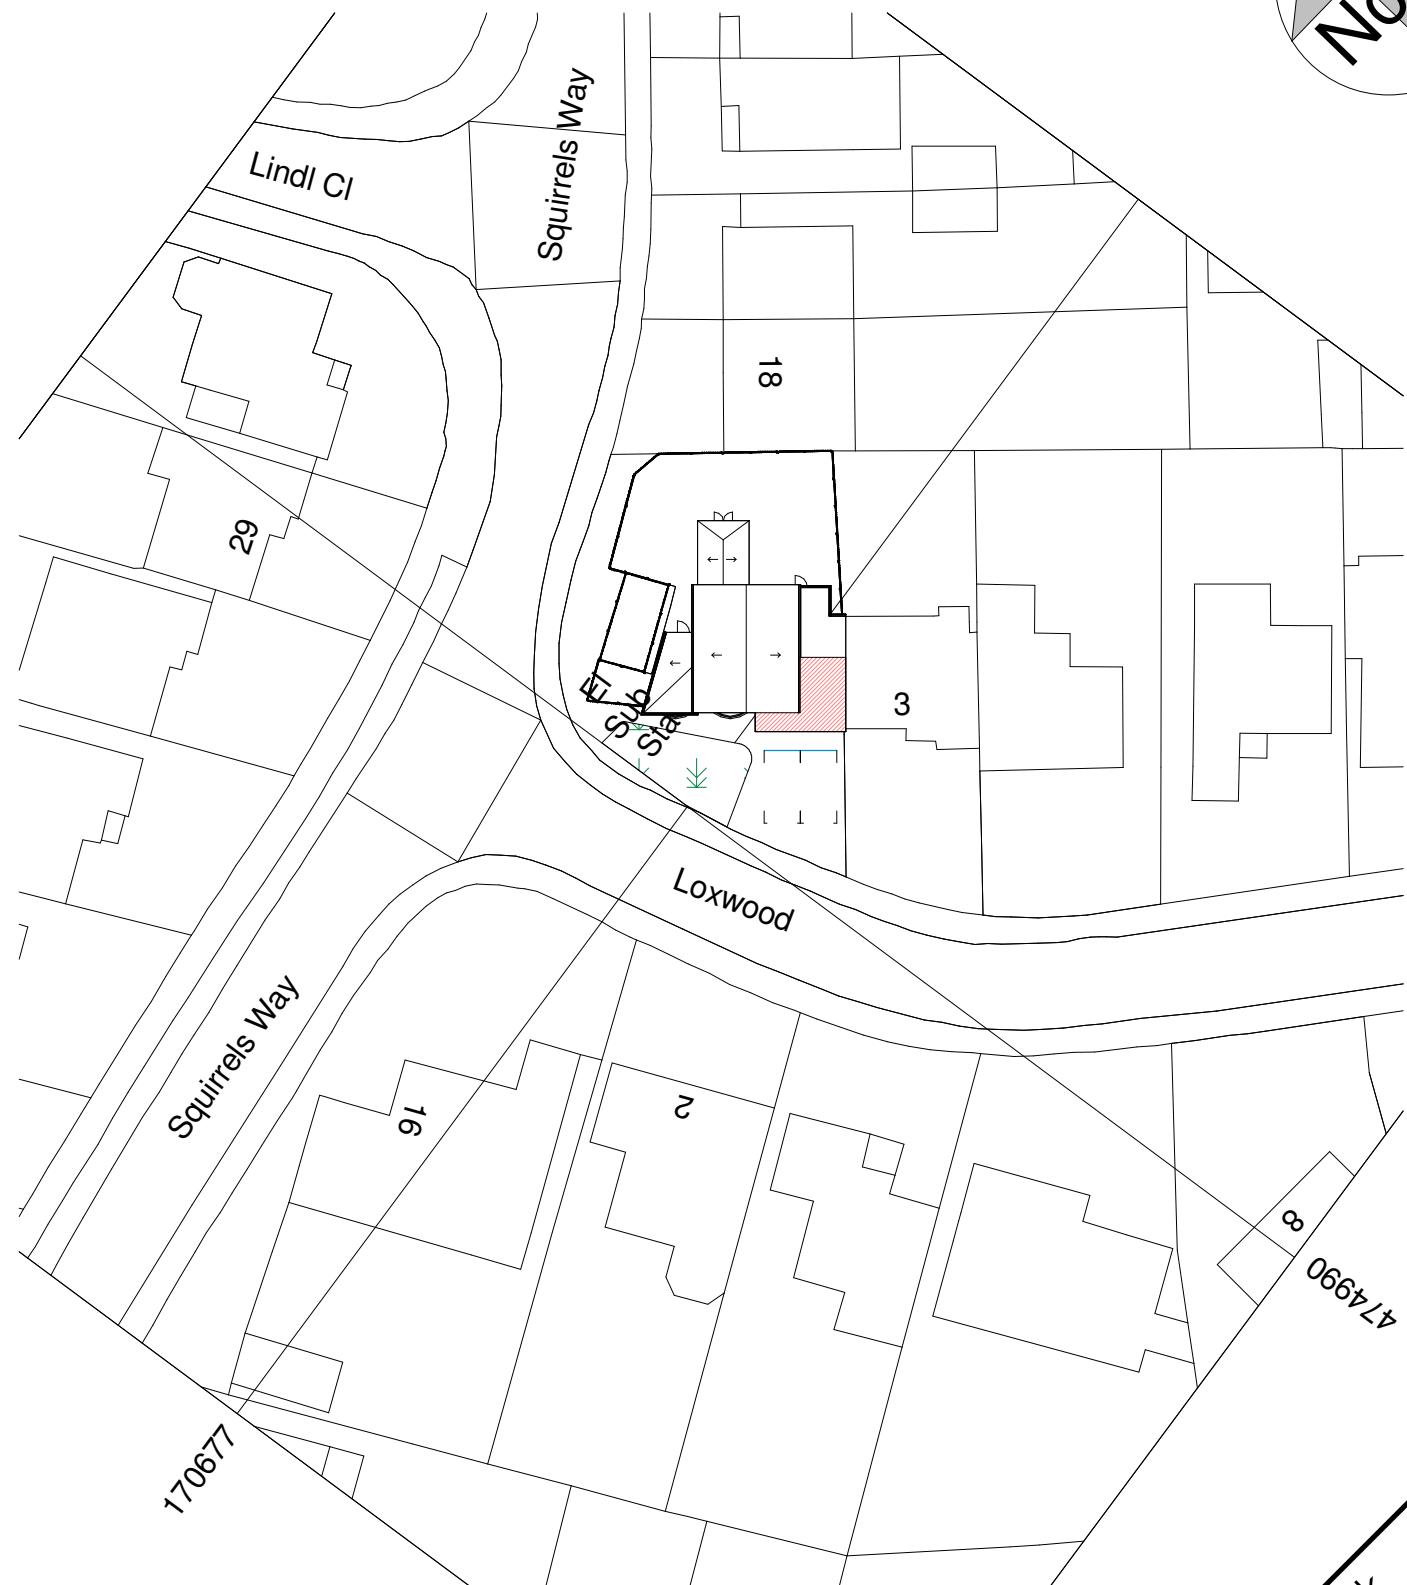

Proposed Block Plan

1 : 500

PROJECT

1 Loxwood, Earley, Reading RG6 5QZ

All dimension are in millimeters unless noted otherwise

All dimension to be verified on site

For any discrepancies and omissions, it is recipients responsibility to verify the same specifically with the designer.

The copyright of this Drawing is held by JCEng Solutions unauthorised use or copies are permitted without our consent.

PP-300-RG-03

JCEng Solutions
info@jcengsolutions.com
www.jcengsolutions.com

