


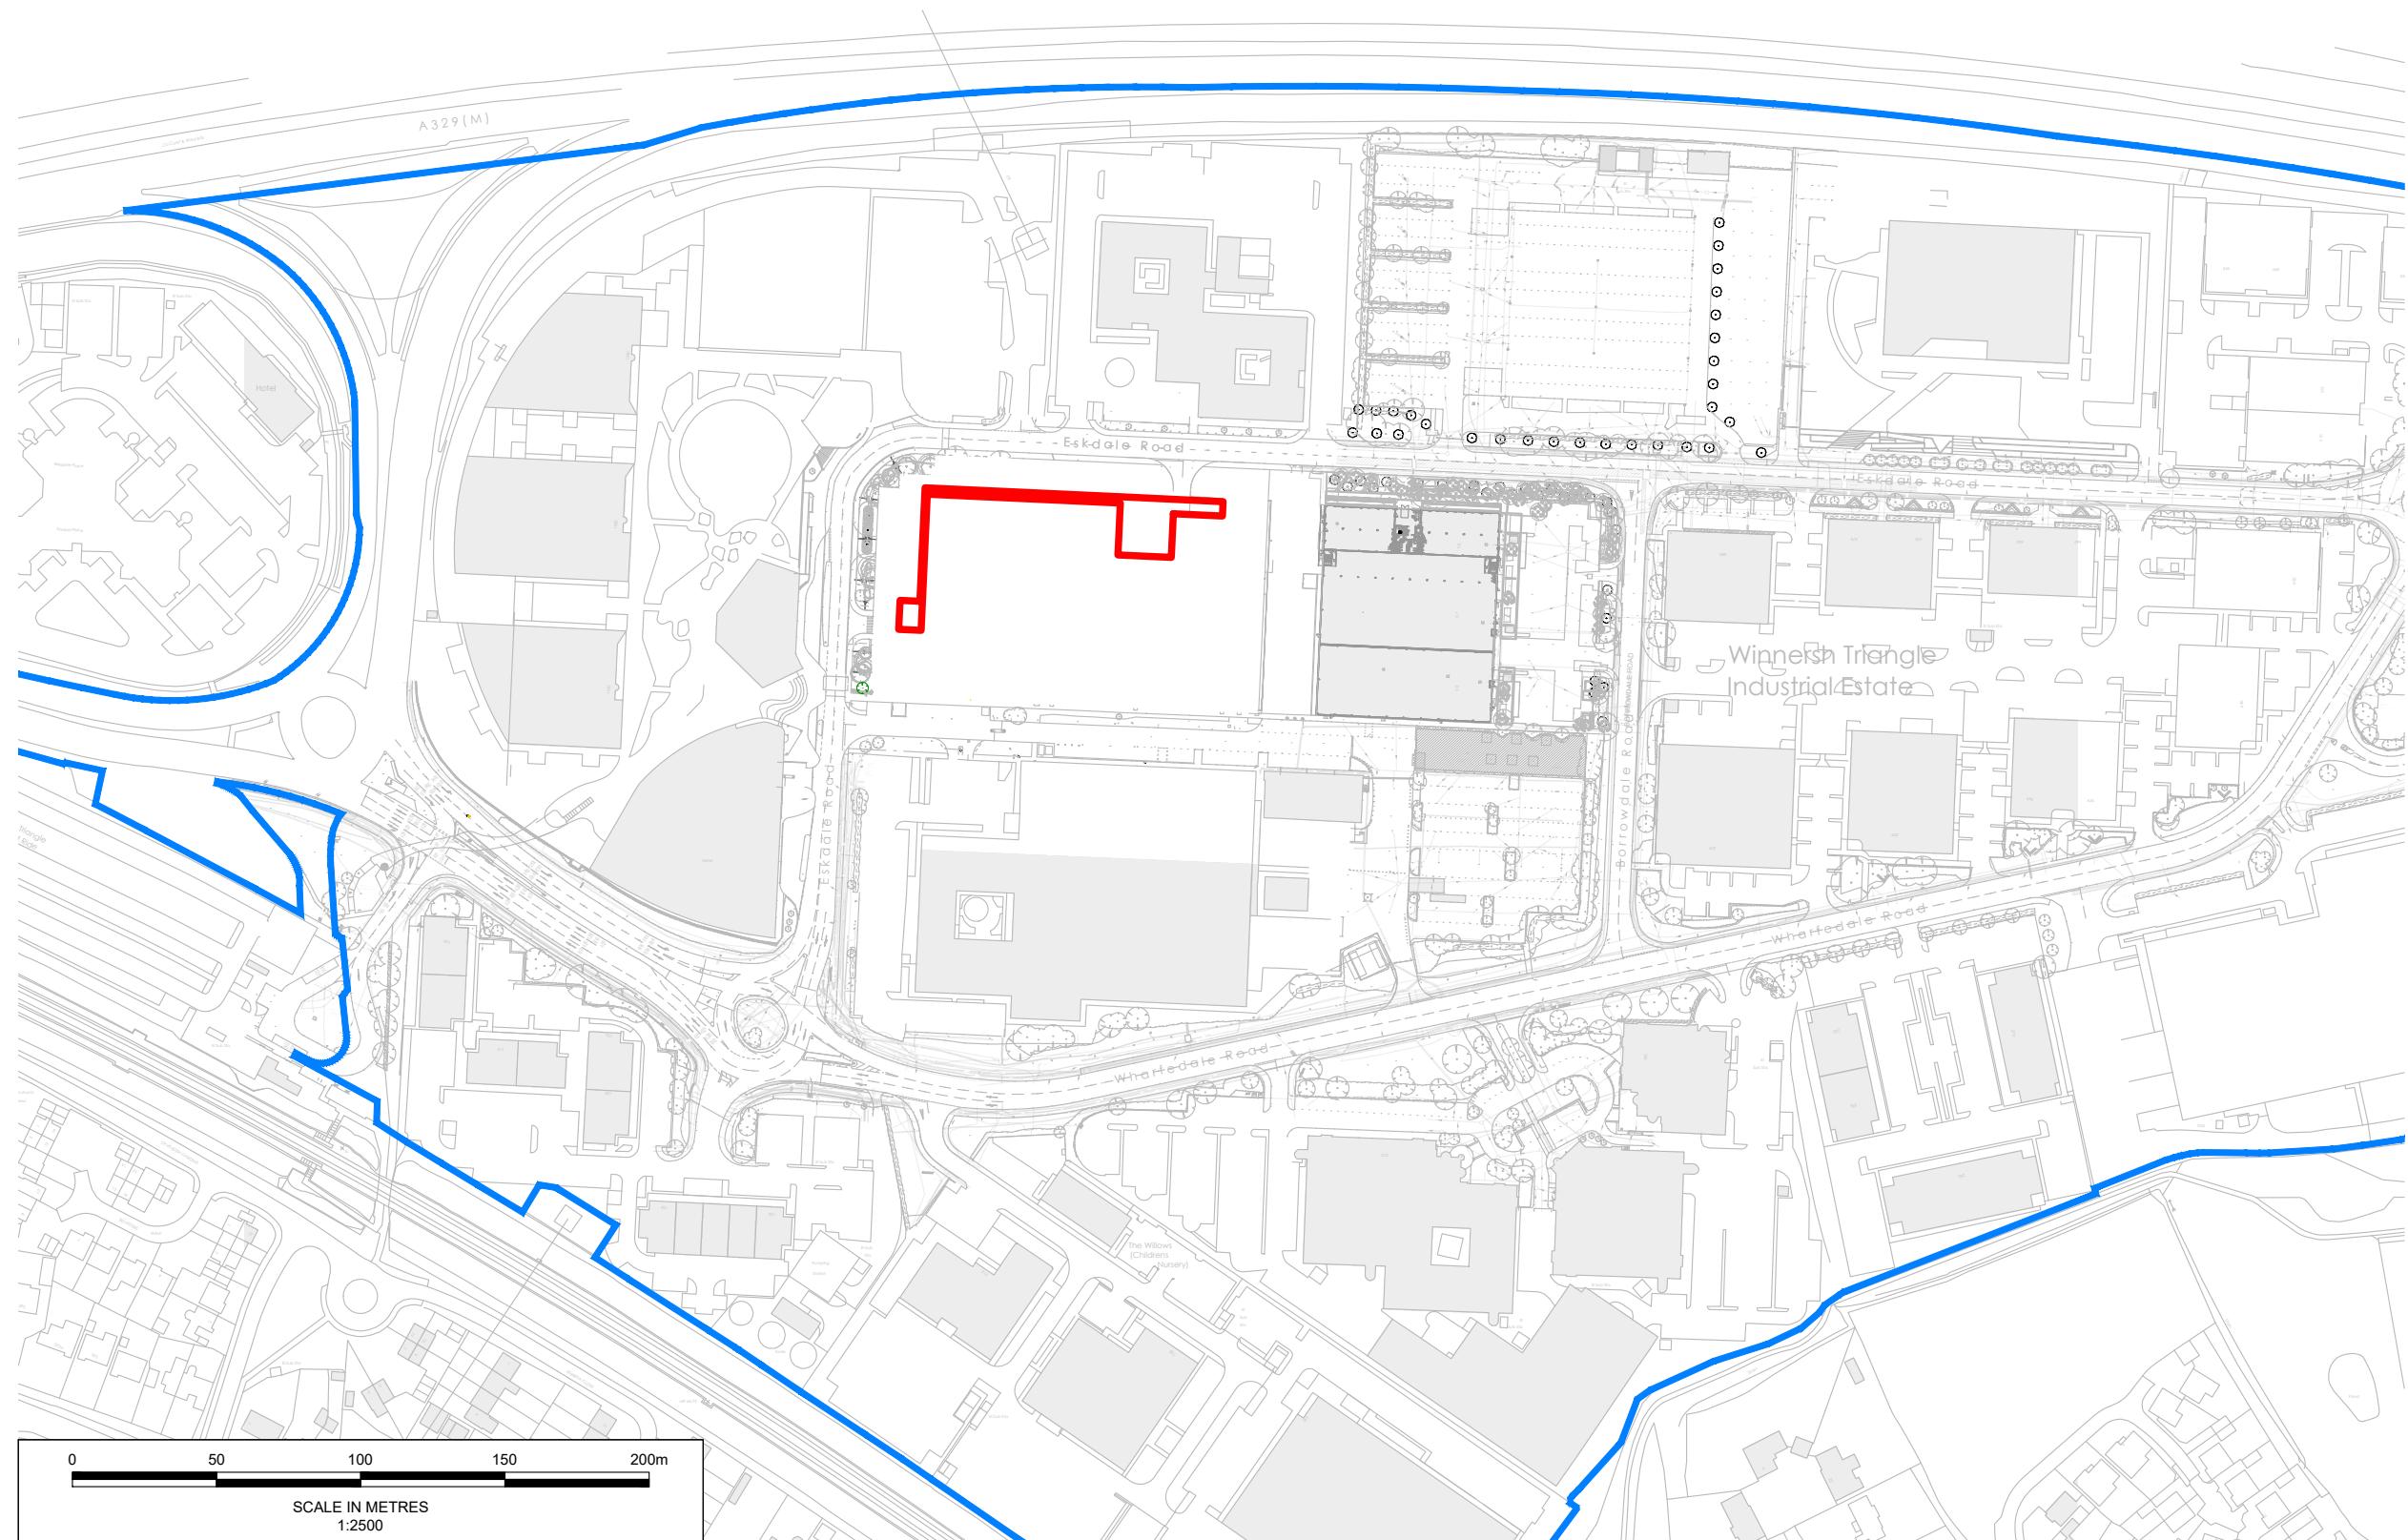

north



Notes

1. All levels and dimensions to be checked on site before any work commences. All dimensions in metres unless stated otherwise.
2. This drawing is based on topographical survey information and Motion cannot guarantee the accuracy of the data provided.
3. This drawing is based on OS mapping and Motion cannot guarantee the accuracy of the data.

Legend

— Site Location
— Land Owned by Applicant

A	Updated Red Line Boundary	WMC	PdeJ	PdeJ	12/09/2025
-	First Issue	WMC	PdeJ	PdeJ	03/09/2025
Rev. Description	Drn	Chk	App	Date	

FOR PLANNING
NOT FOR CONSTRUCTION

motion
Guildford - Reading - London
www.motion.co.uk

Client:
Winnersh Midco S.A.R.L

Project:
Winnersh Triangle 810 EV Chargers
Business Park, Winnersh

Title:
Site Location Plan
1:2,500 Scale

Scale: 1:2,500 (@ A3)

Drawing: 2207015-202

Revision: A