



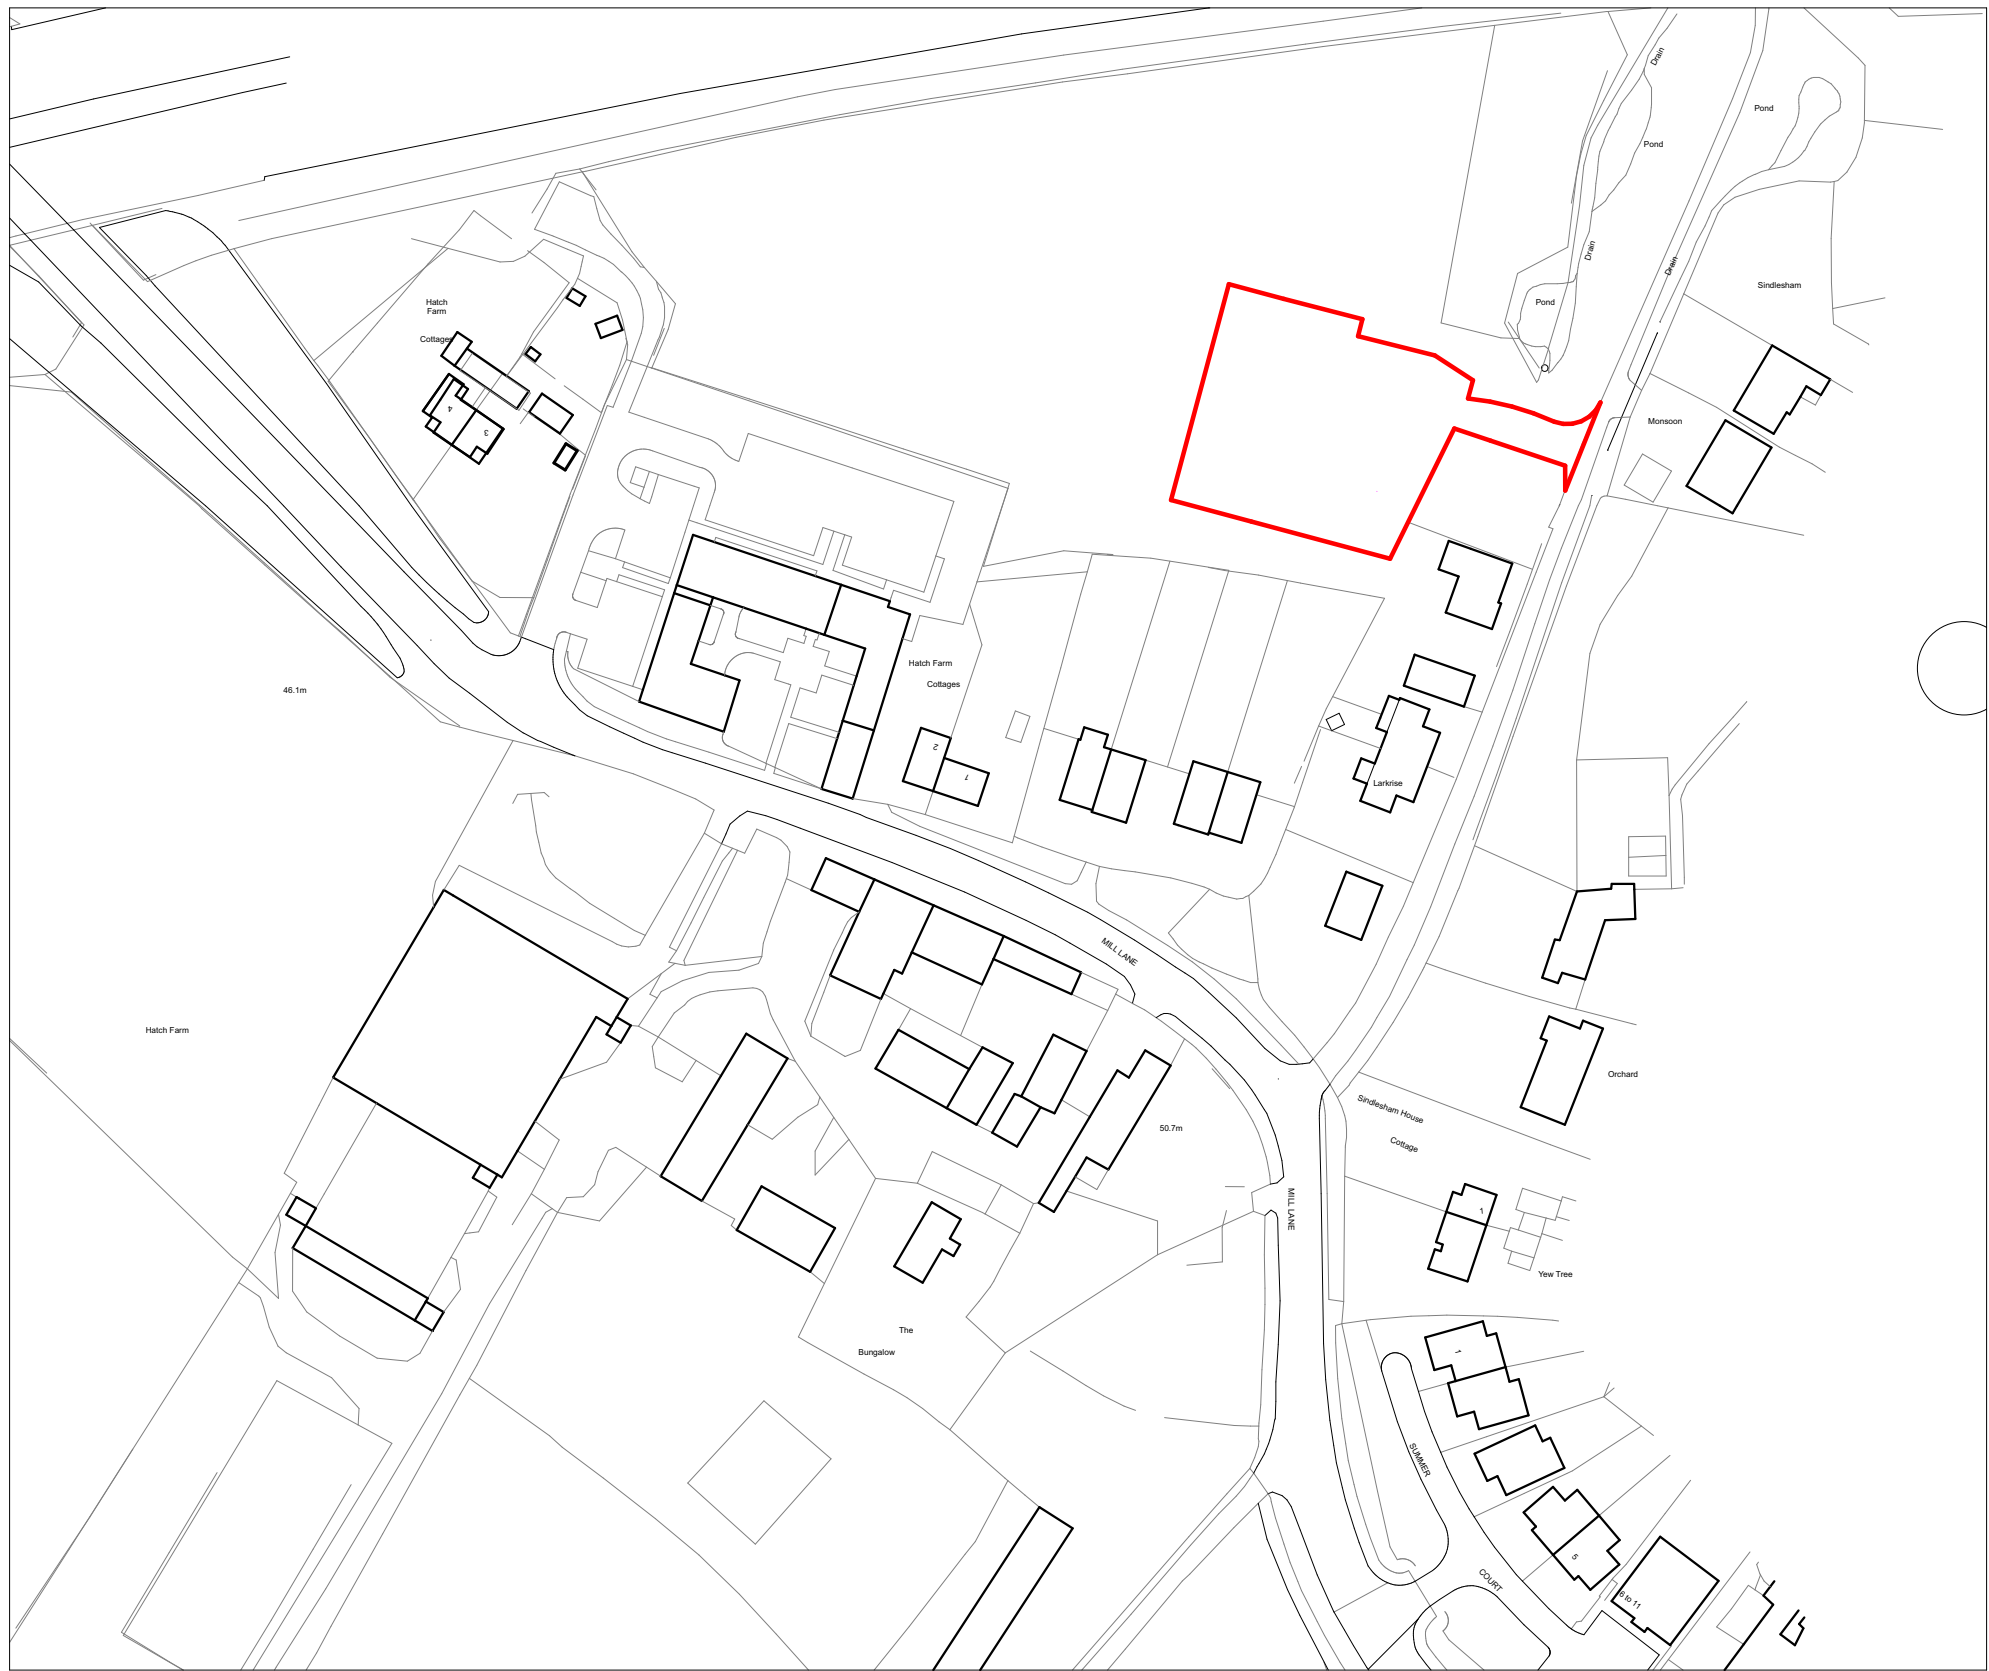

LOCATION PLAN

- SITE ADDRESS - Land North of Mill Lane, Sindleshams Wokingham, RG41 4DF
- DRAWING REF - PL-01
- DRAWING SCALE - 1:1250@A3
- DRAWING REV - P1

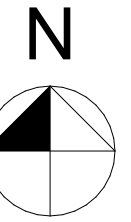