



# Site plan 1. 500 / 1. 100

0 5 10 20 30 40

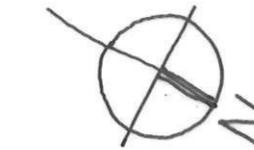

Line of proposed acoustic fence wholly contained within application site and no higher than 2.0m above relative ground level.

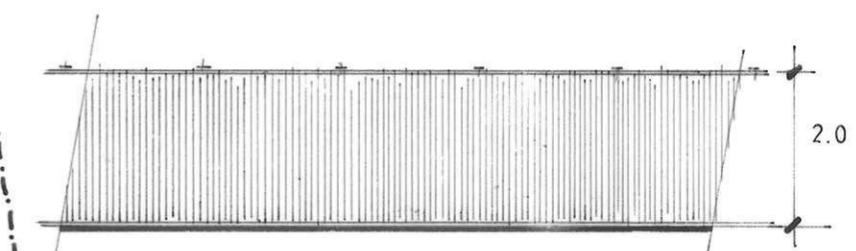

## Acoustic screen


0 0.5 1 2 3 4

Acoustic screen typically formed of 20mm thick laths overlapped or tongue and groove jointed with no gaps. Screen is to extend to ground level with no gaps.

B January 2025 Acoustic screen added

Robin Lodge,  
Swallowfield  
Existing (based on  
survey)  
979 / 02AB

Mobile home

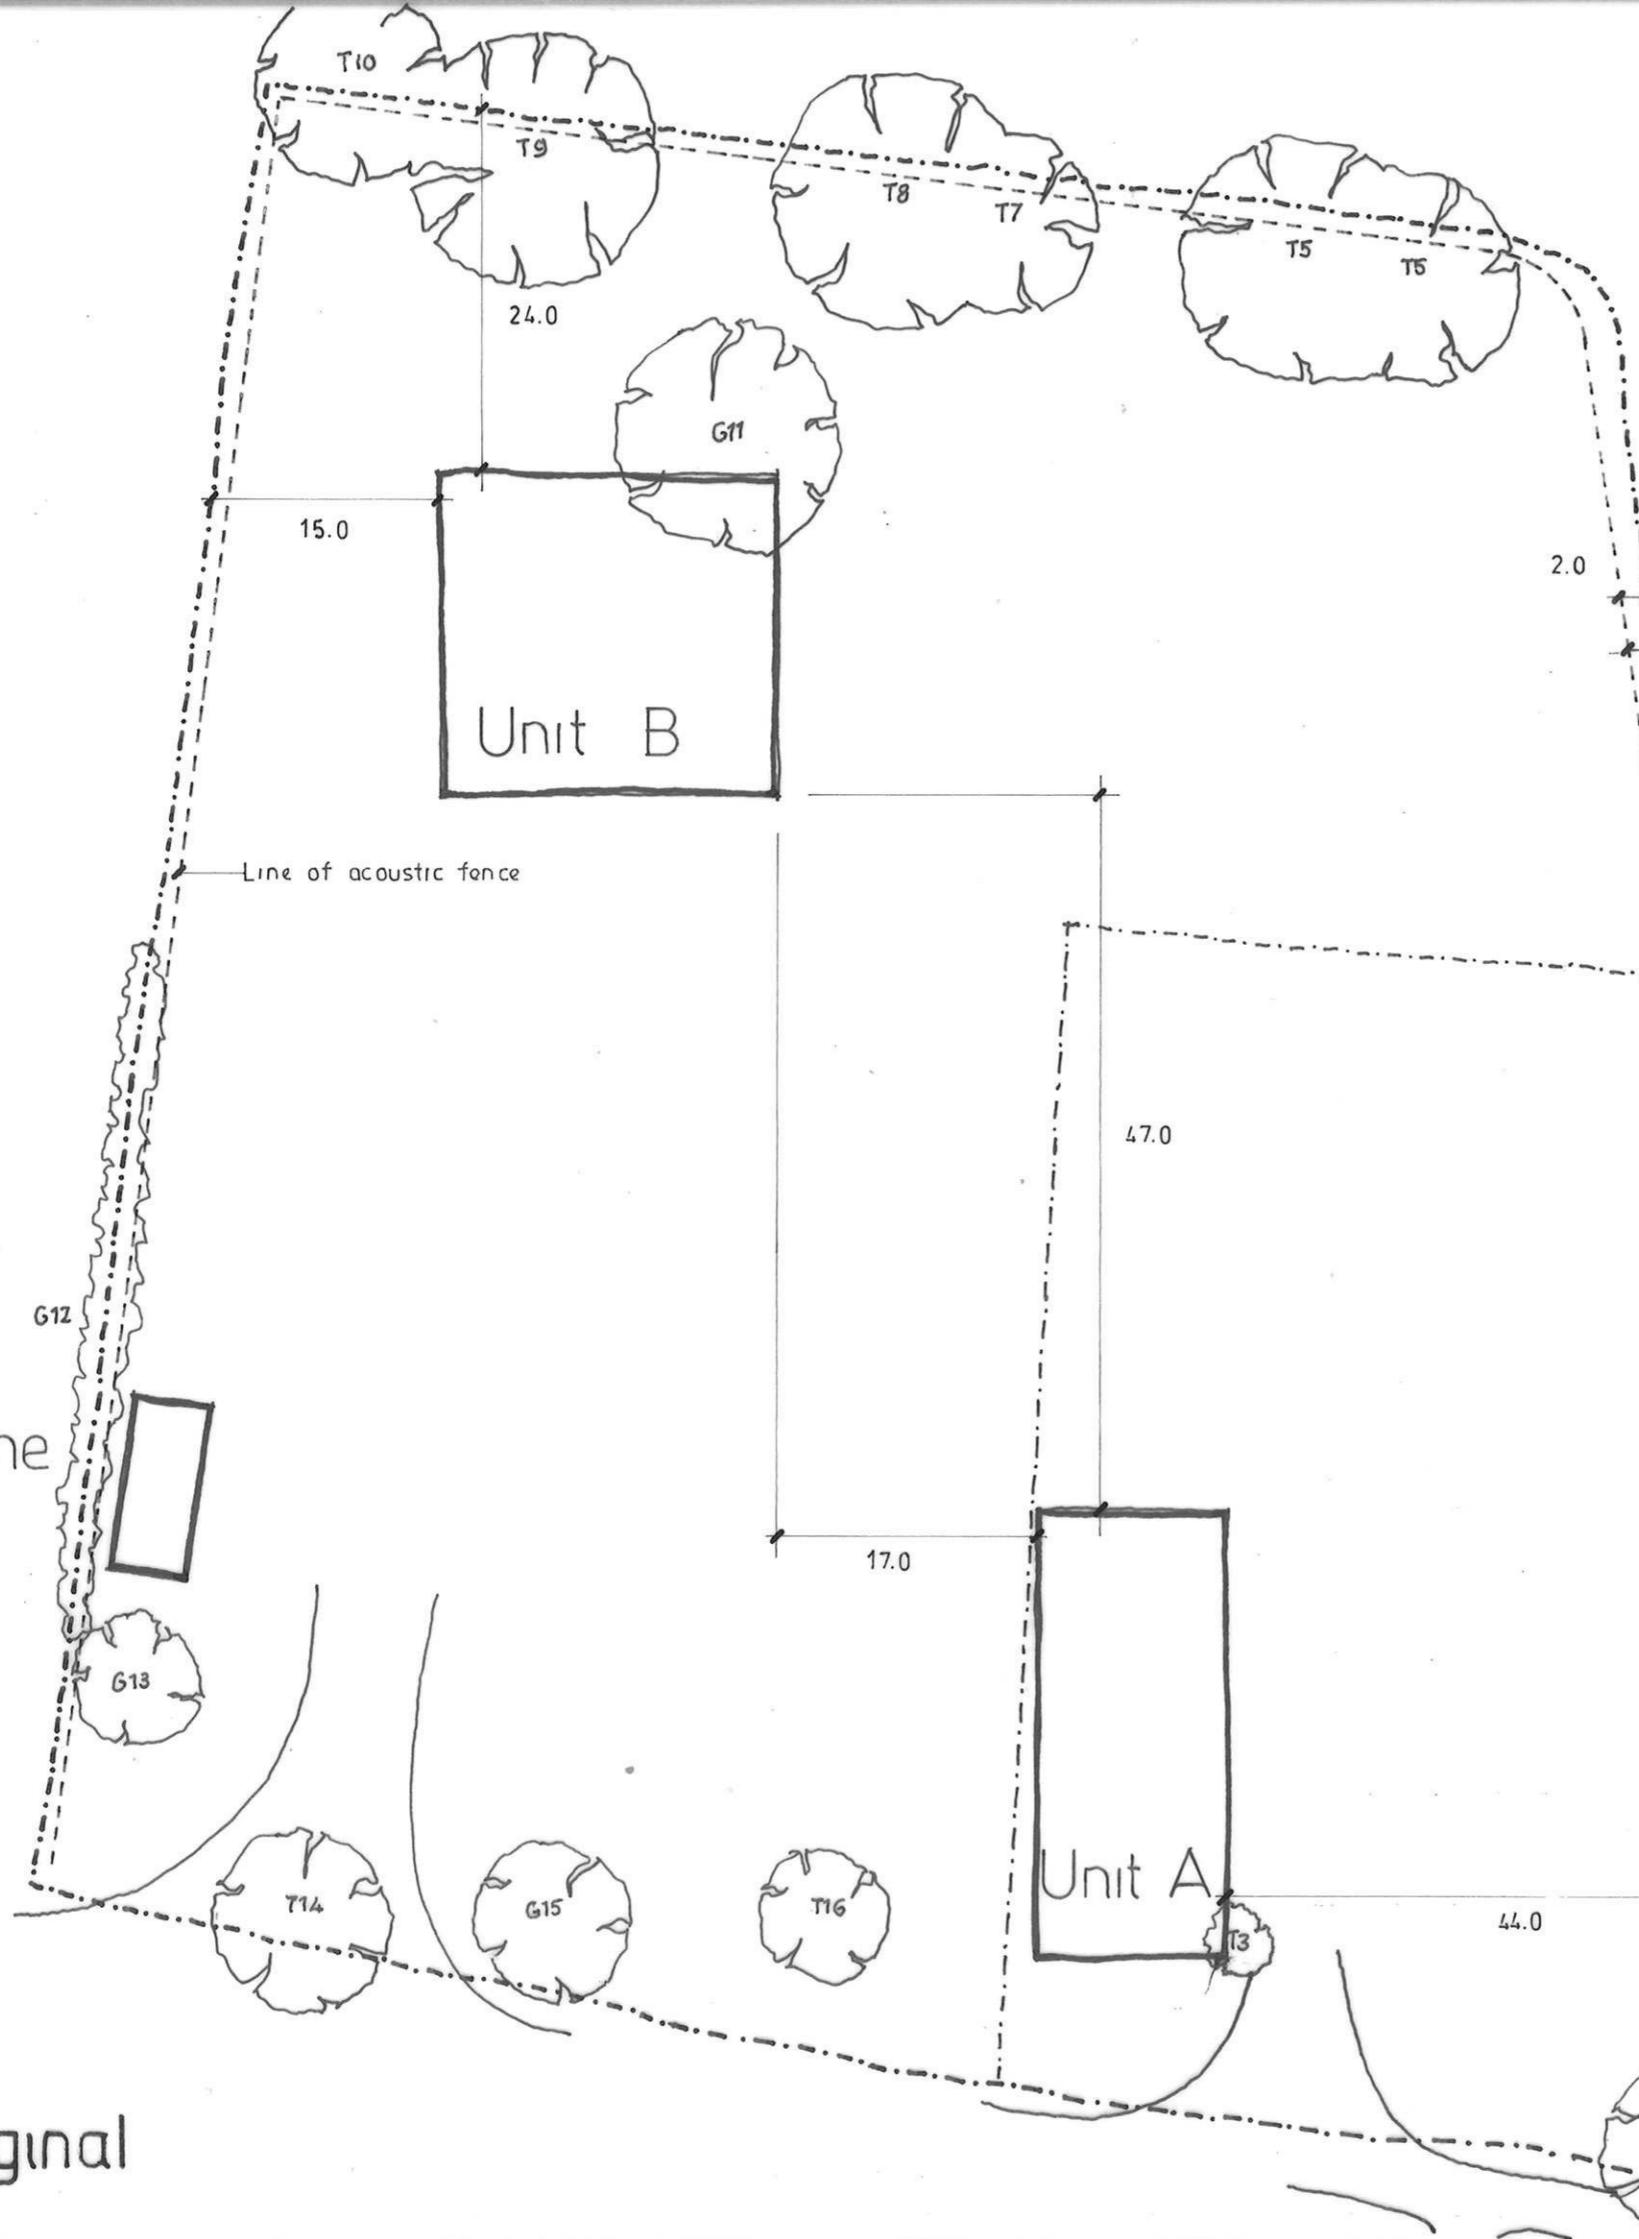

A3 original