


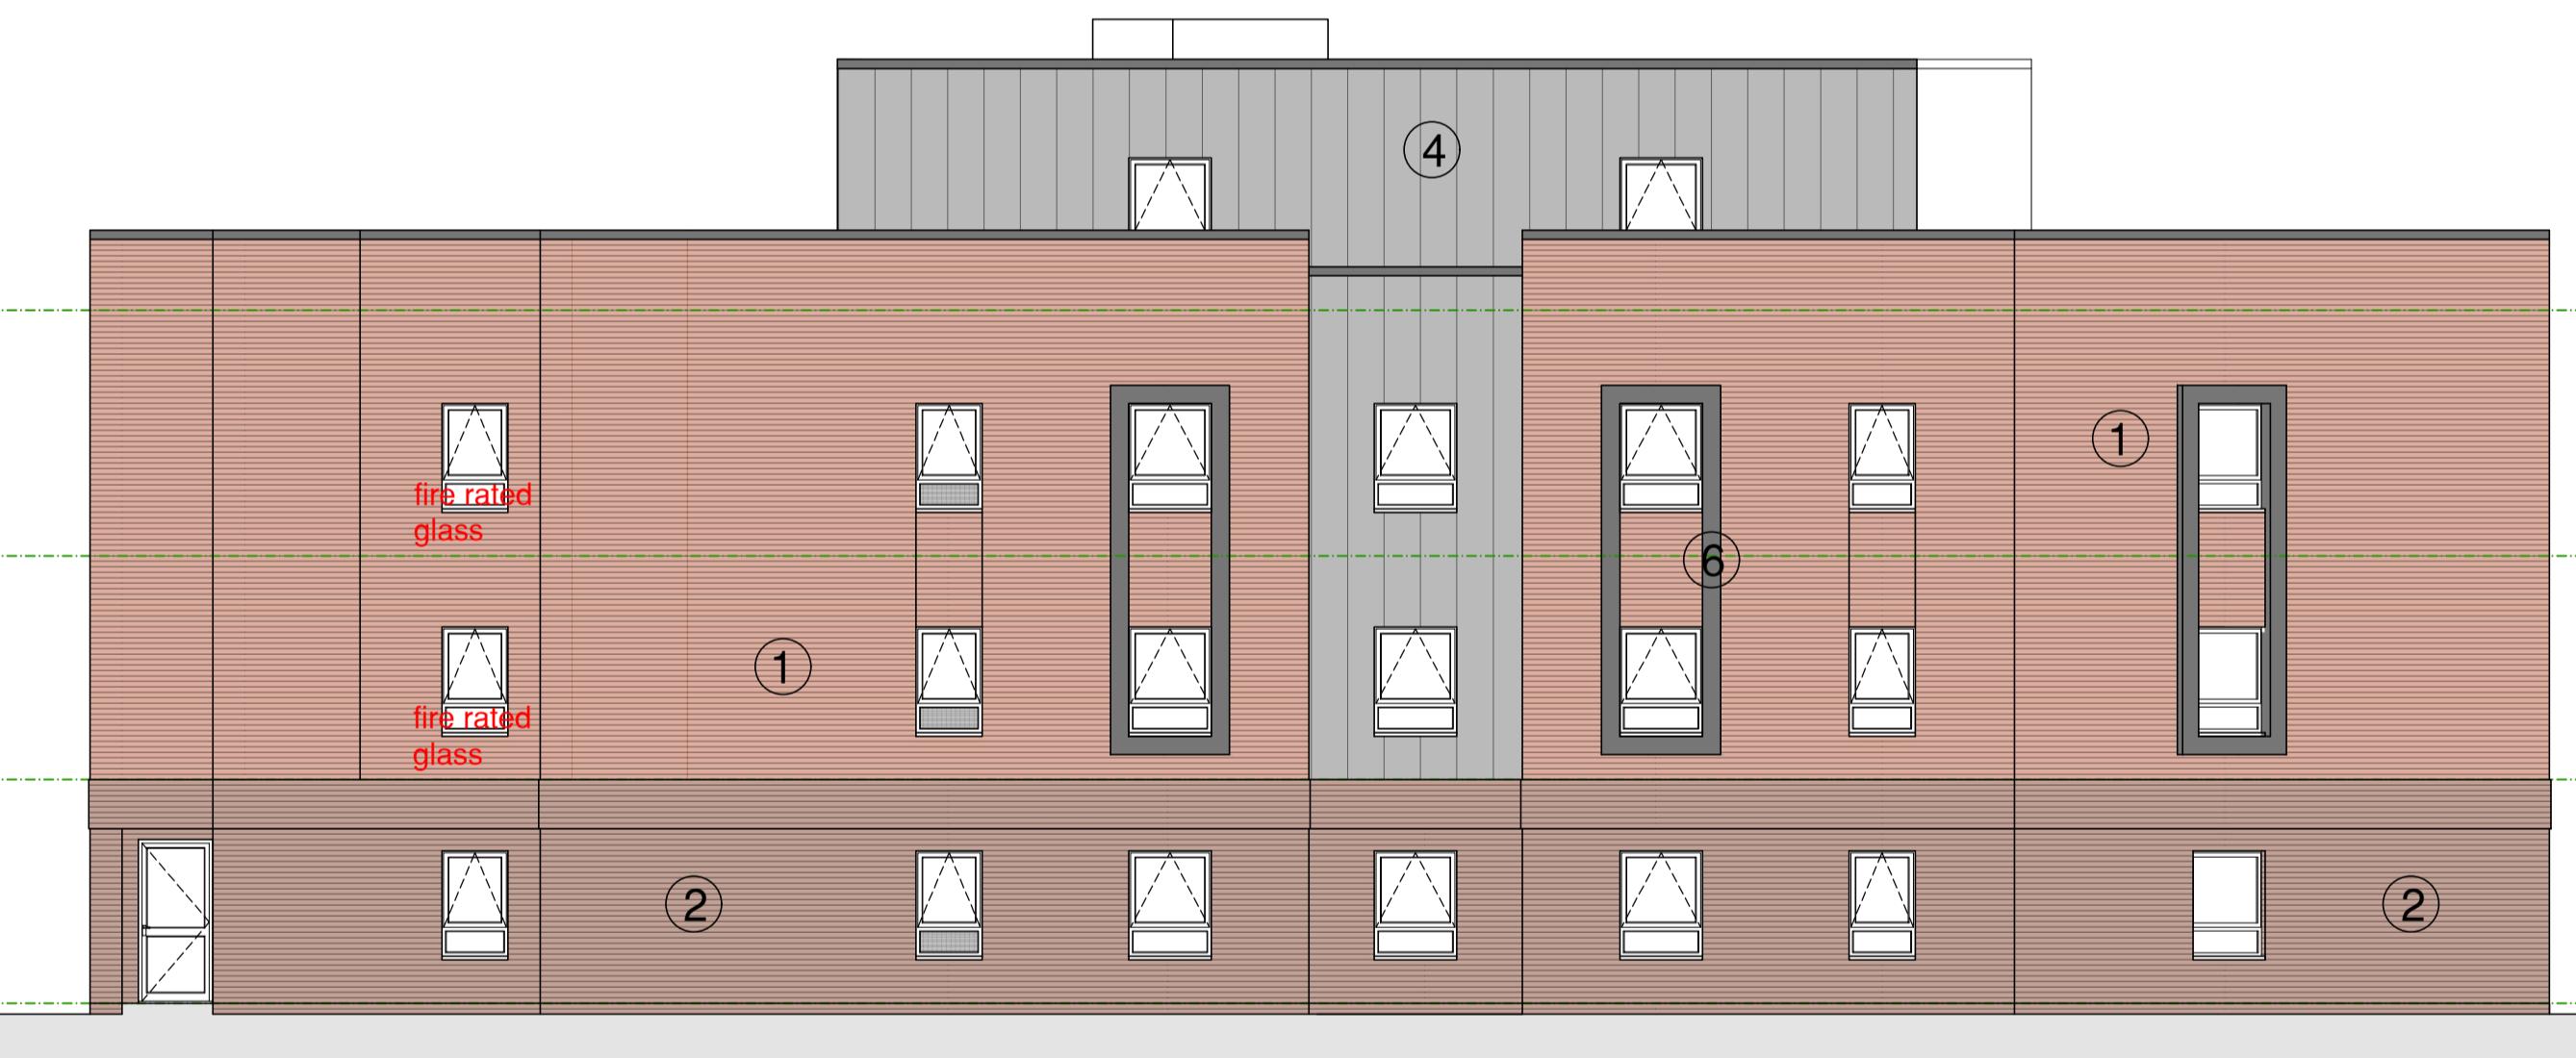

proposed south elevation [A1 1:100]

materials legend



proposed north elevation [A1 1:100]

1:100 @ A1