
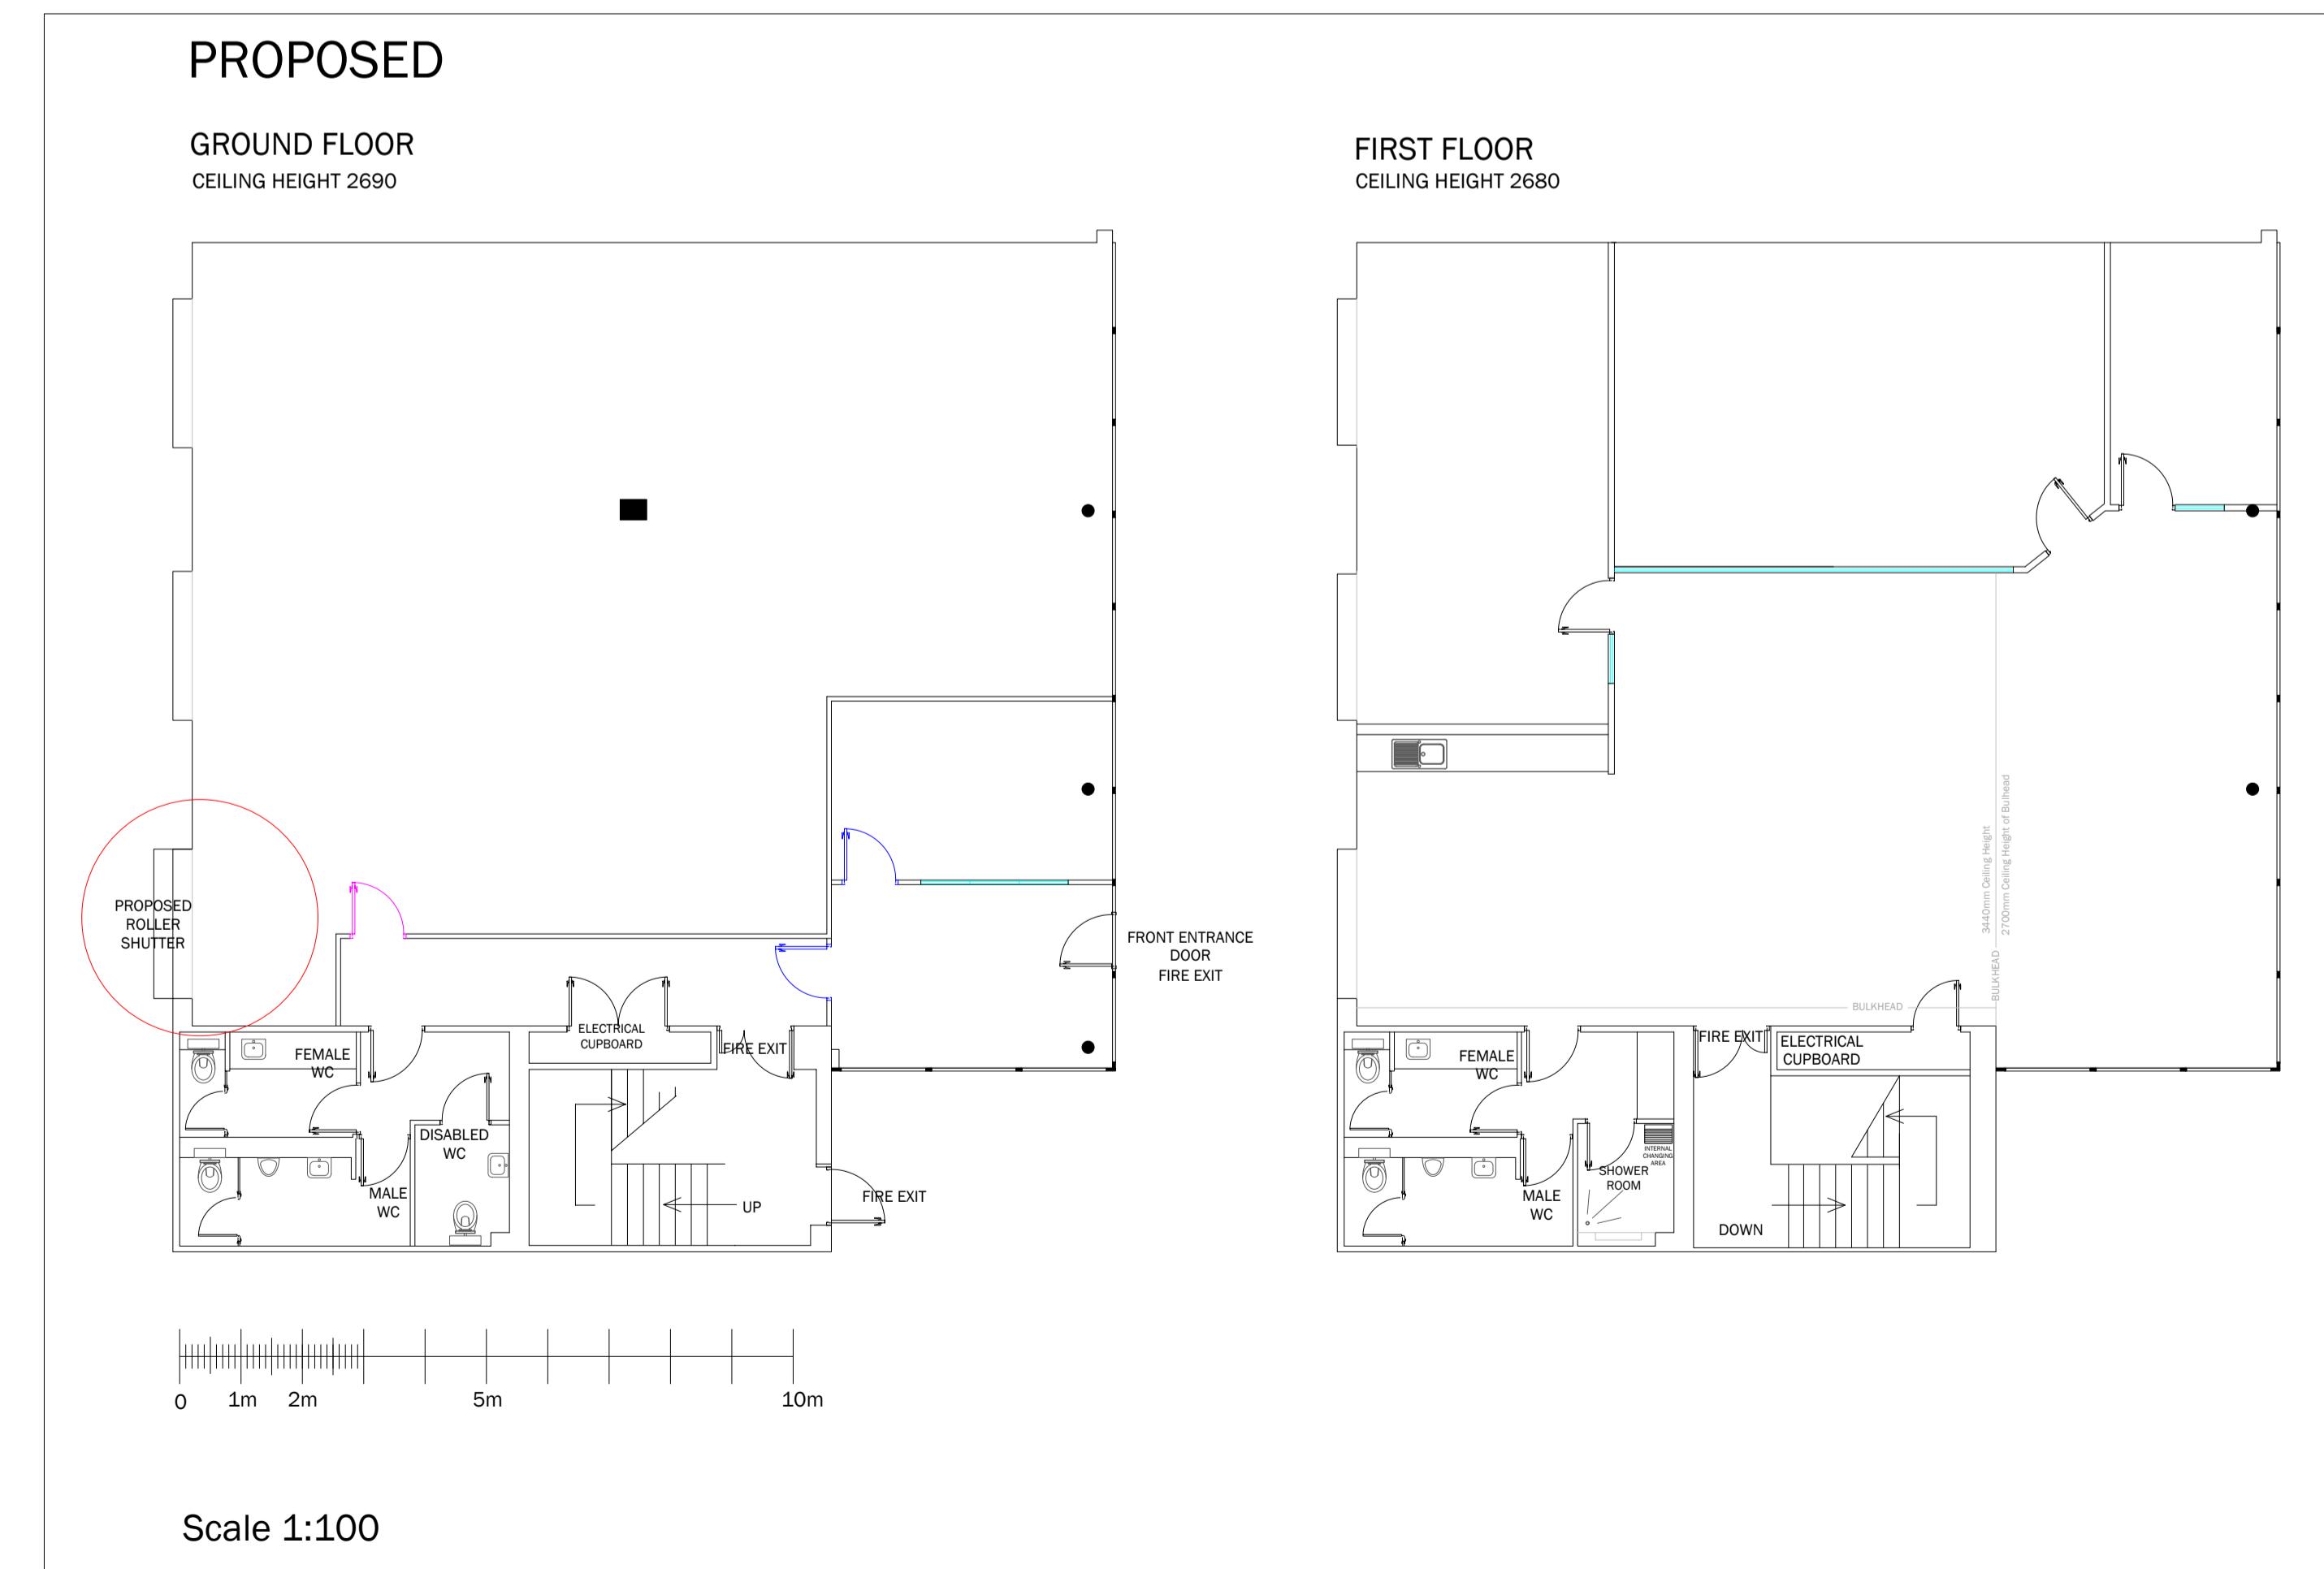
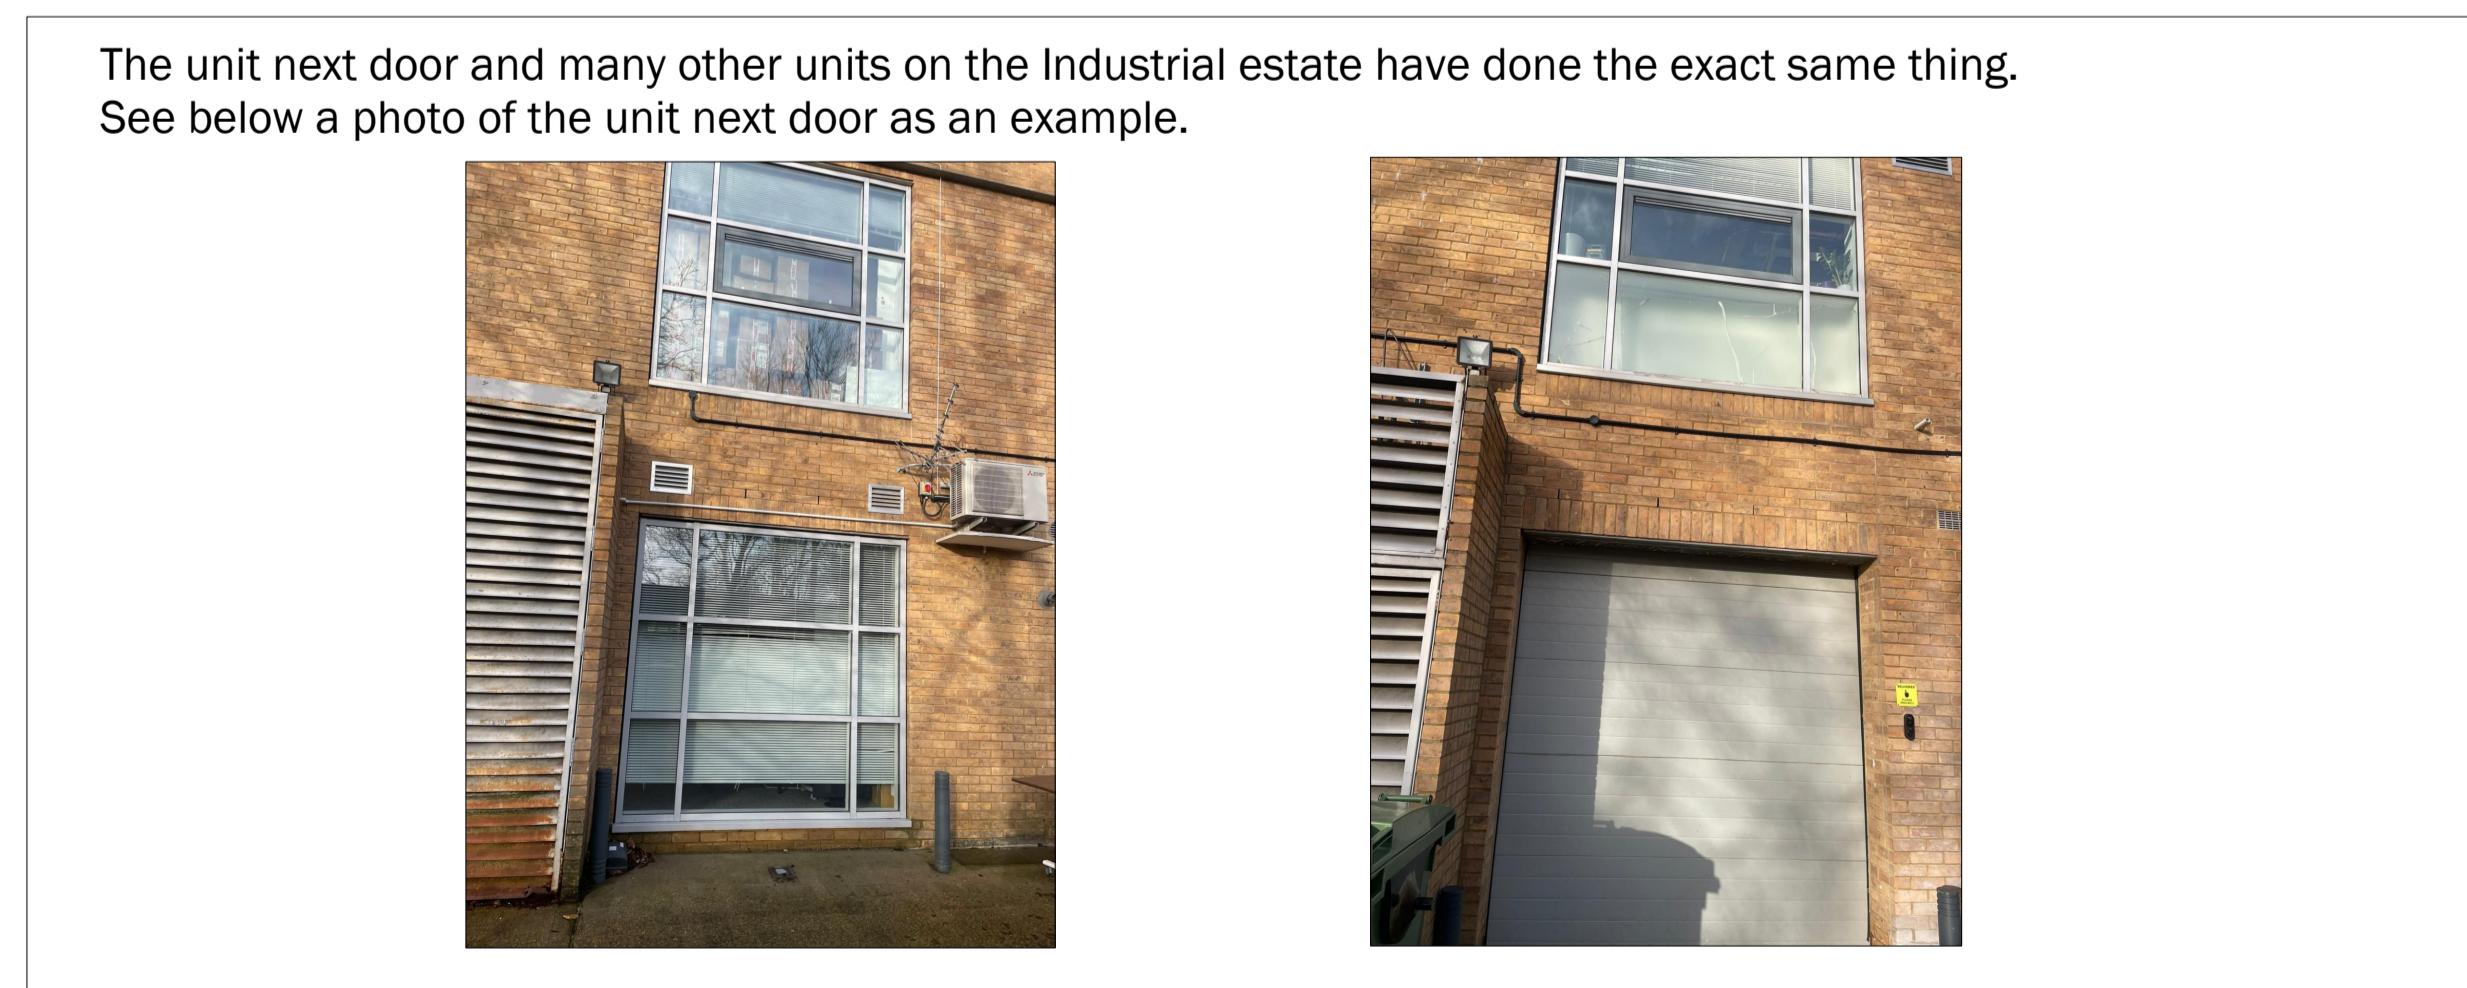
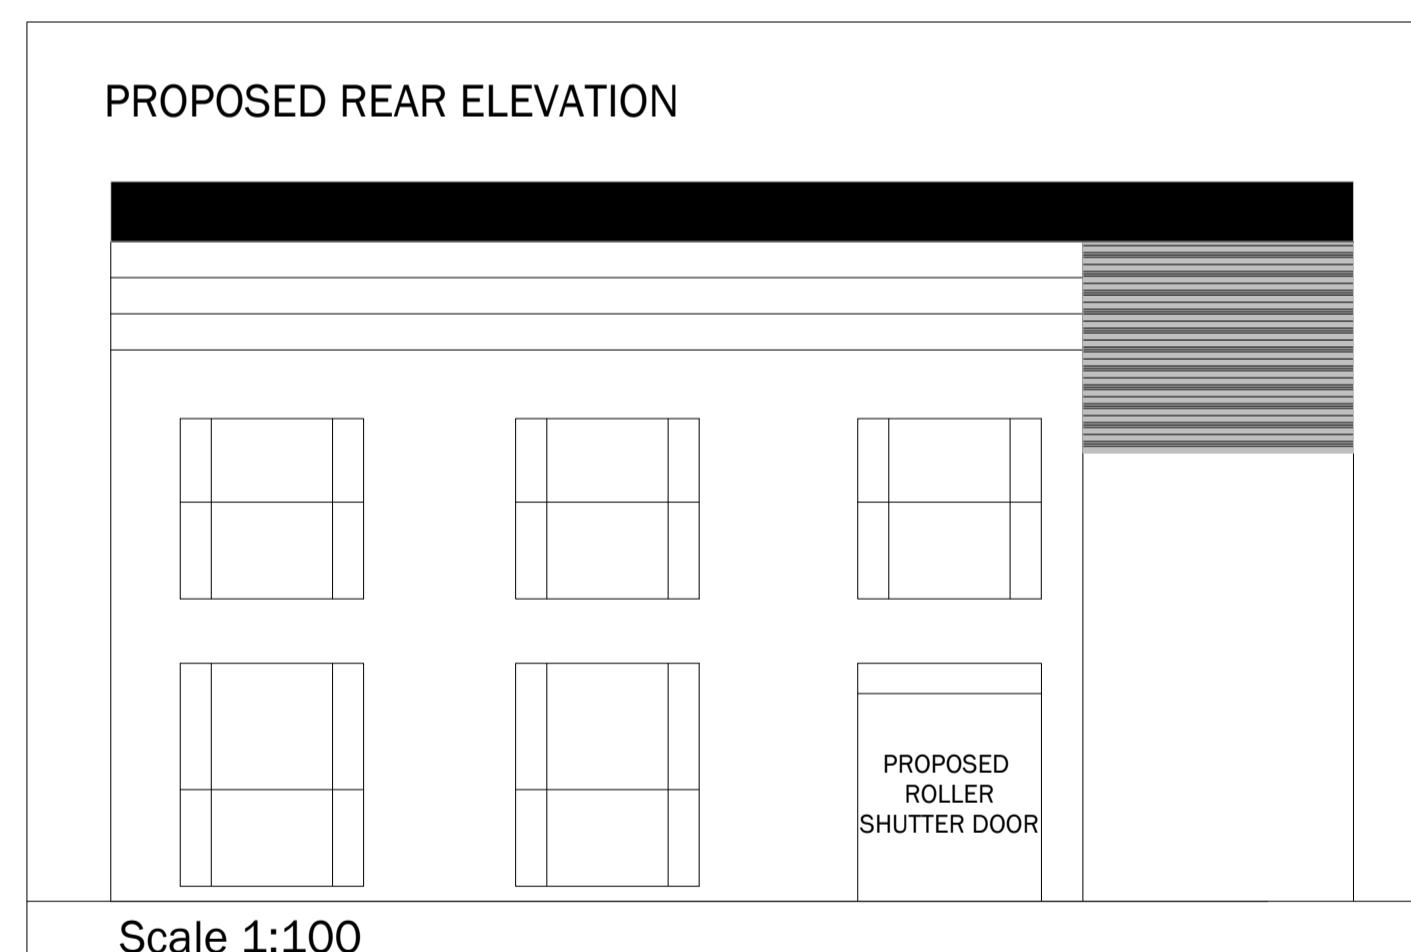
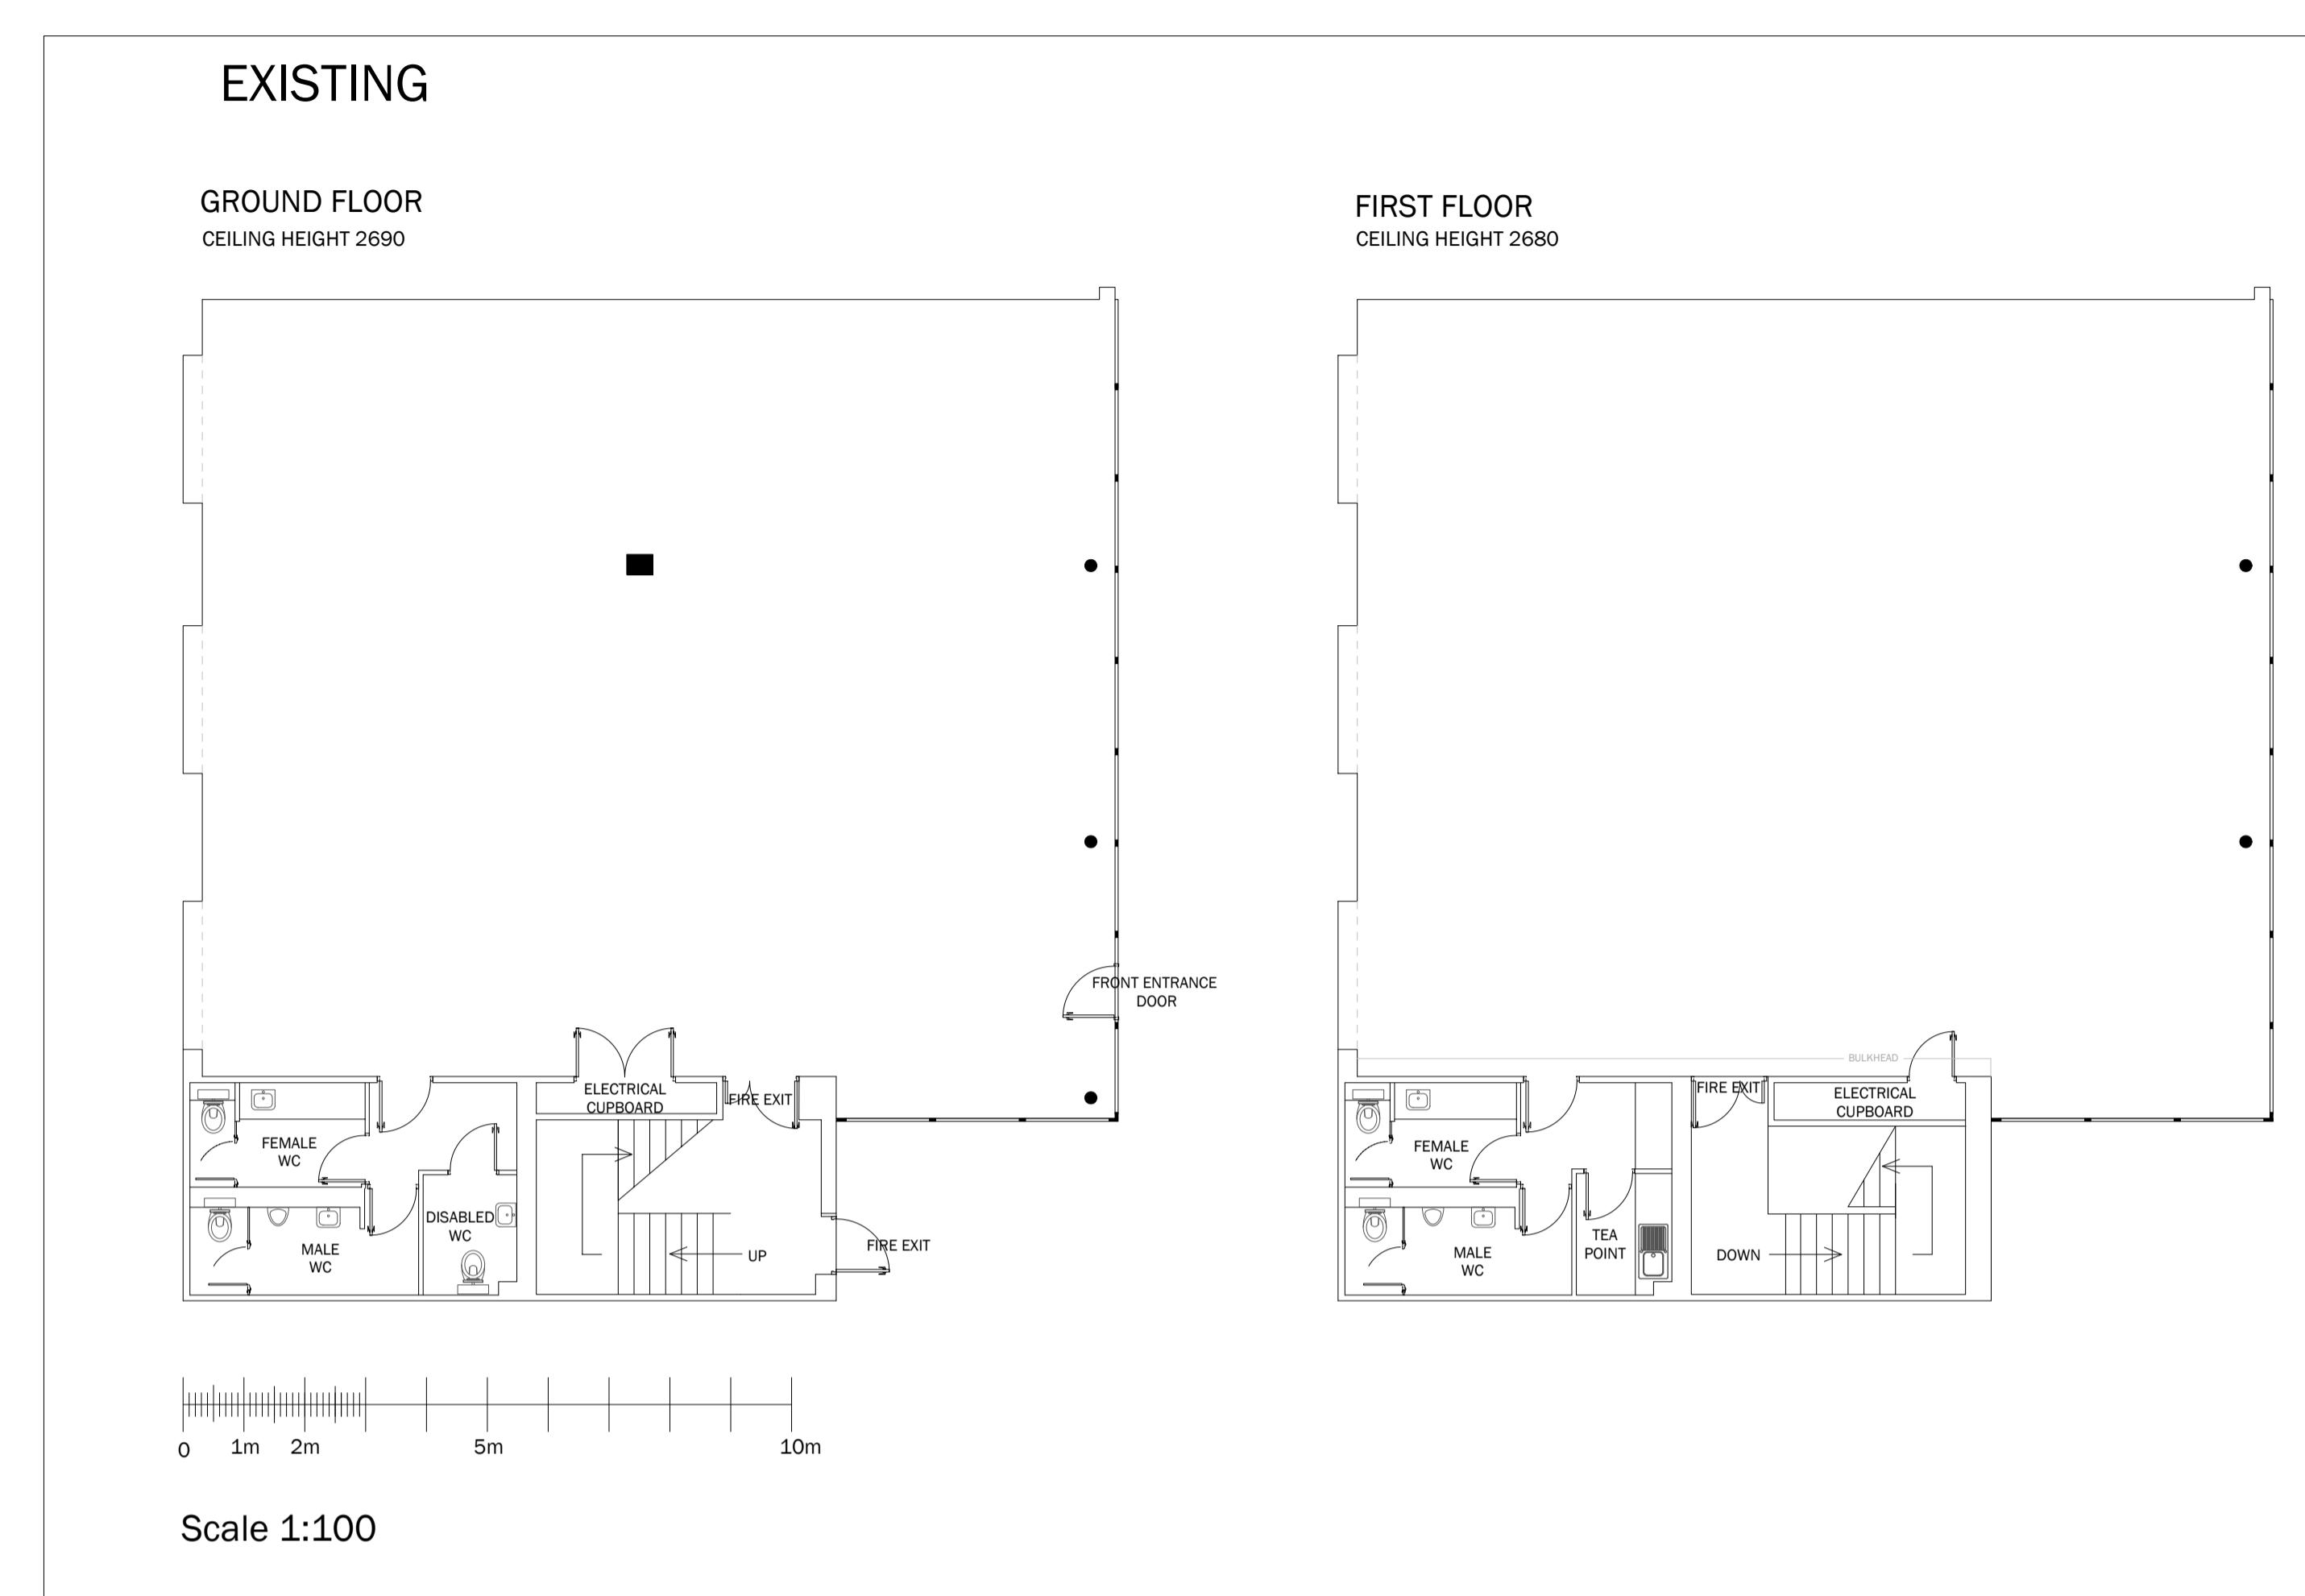
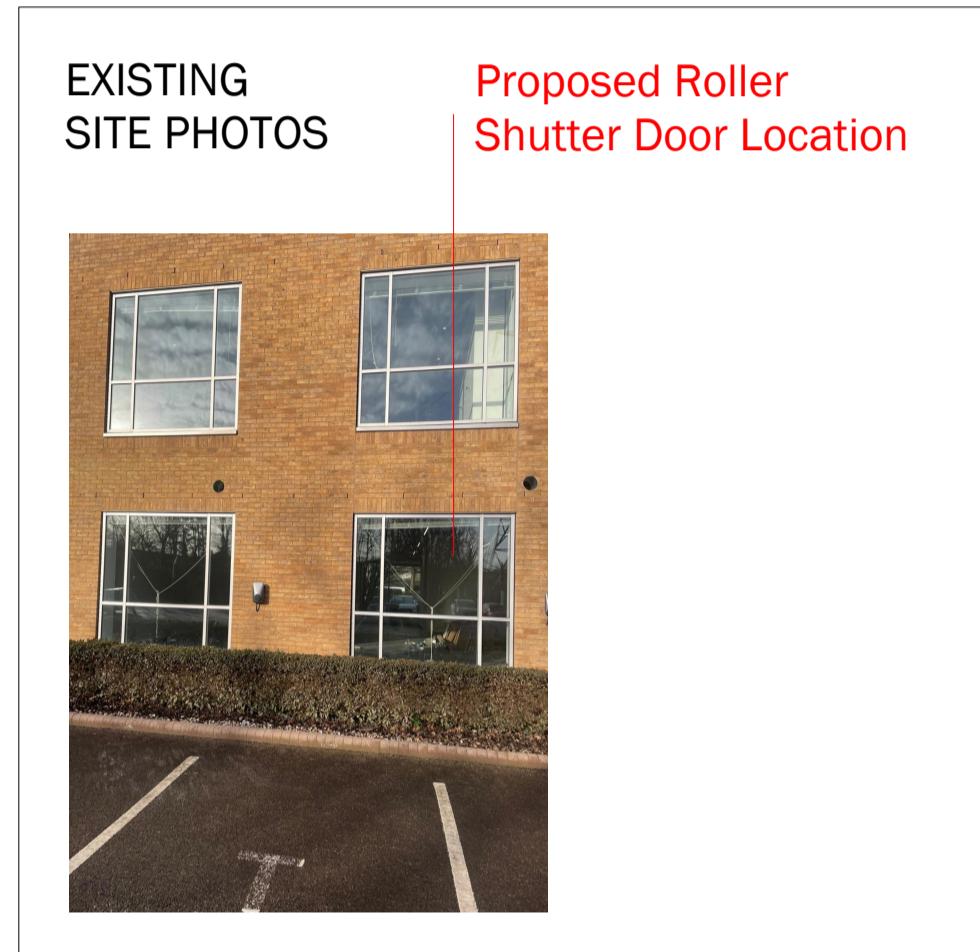
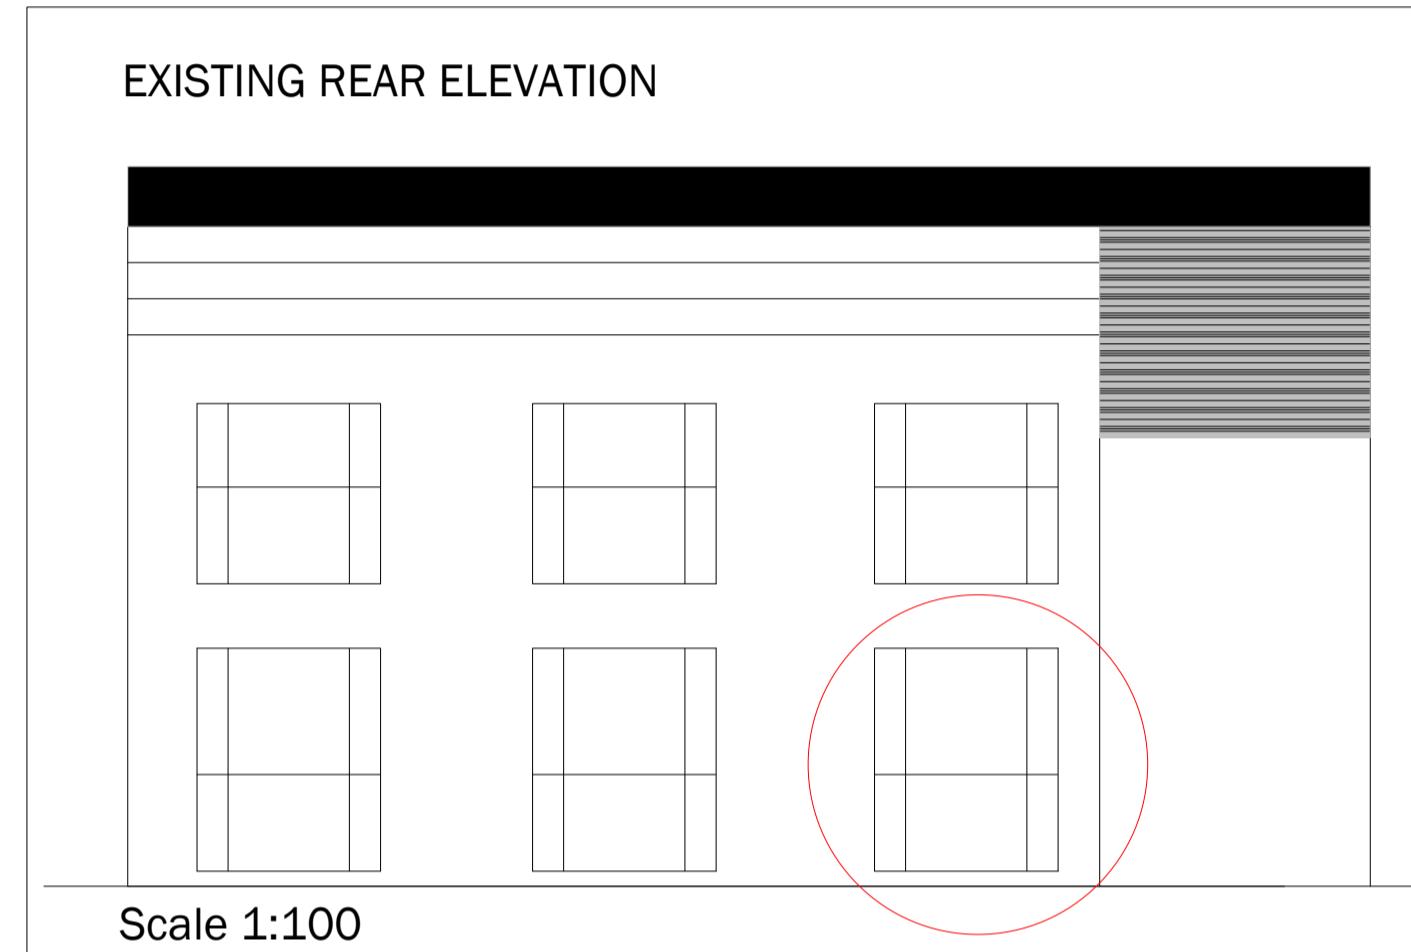
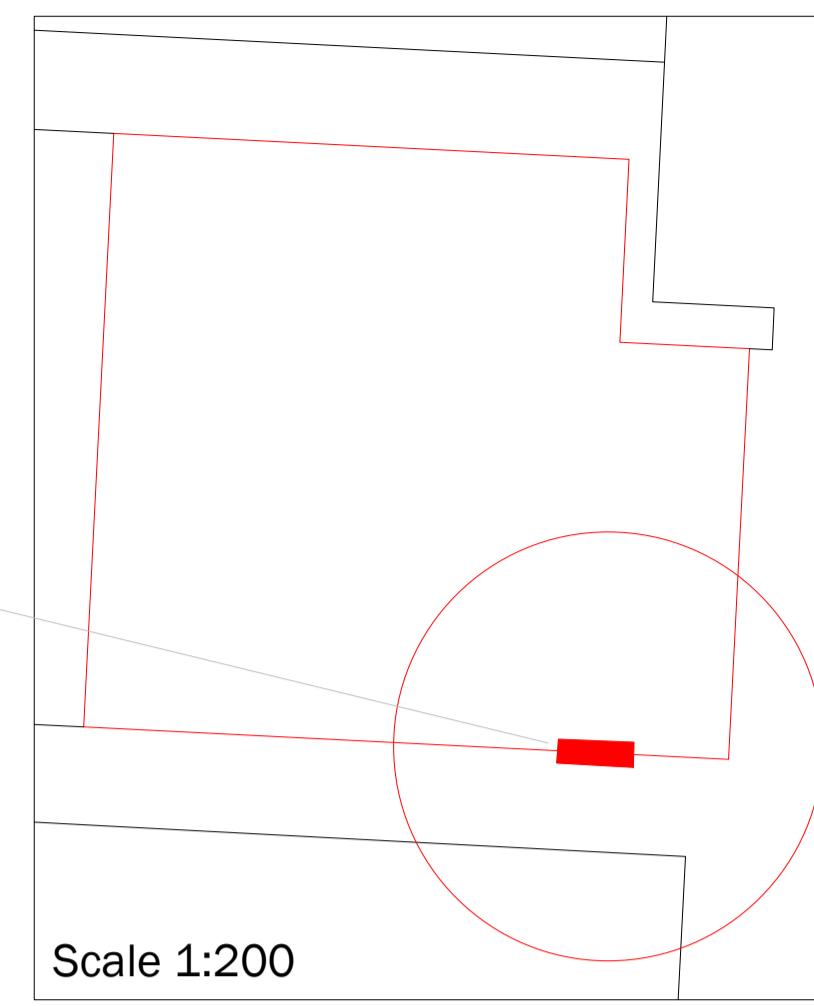


**General Notes:**  
Do not scale from this drawing.  
All dimensions in mm, unless otherwise specified.  
All dimensions to be checked on site.  
Discrepancies should be reported to the CAD team.  
This drawing is ©copyright Astra Office Interiors Ltd 2026.

**Key:**

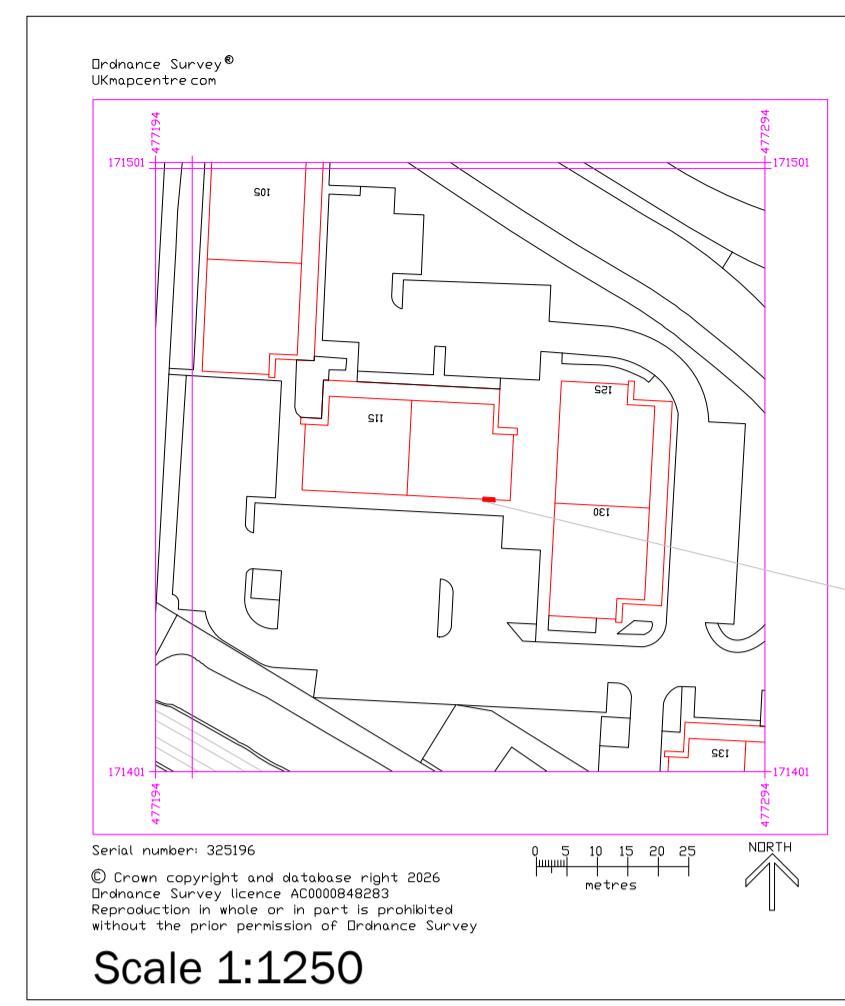

C.I	Planning	27/01/25
Rev.	Description	Date
<b>ALTERATIONS</b>		
Client:		
RIEDEL		
Location:		
120 Wharfdale Road RG41 5RB		
Dwg. No.	Rev.	Sheet
A1-RIEDEL	C.1	1 of 1
Date:	January	
Scale:		
Drawn:	THM/COT	
CAD File Name:	A1-Riedel-REV(C)-PROP(0).TCW	