


Notes

All dimensions and levels on site are to be checked prior to commencement of work.

This drawing is the copyright of Paul Edwards Architecture.

SCALE
0 2 4 6 8 10 15 20

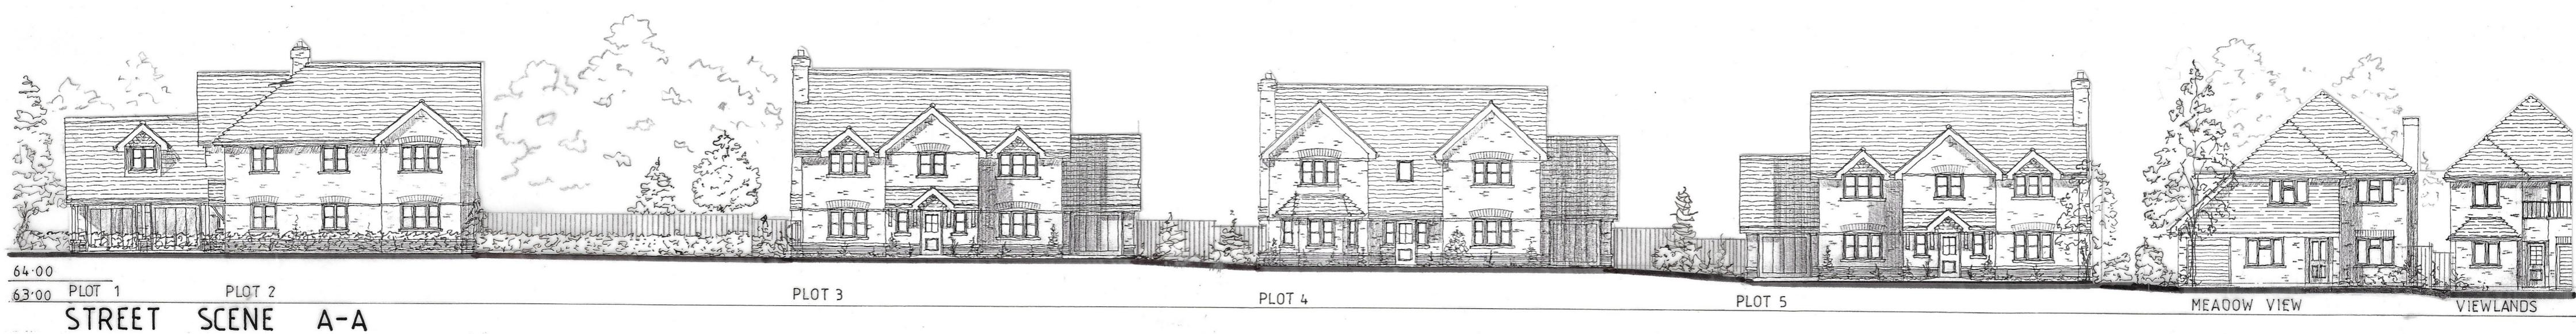

Project Proposed detached houses
Land adjacent Meadow View
Blagrove Lane
WOKINGHAM
Berks
Client Mr R Ward
Drawing

STREET SCENES

Scale 1:200 at A2 Date July 2025



Paul Edwards Architecture

12 Sandy Lane, Barkham, Wokingham, Berks RG41 4DB
Tel: 01189772925 Mob: 07831837415 E-mail: paul@pauledwardsarchitecture.co.uk

Job 2695 Dwg. 08