
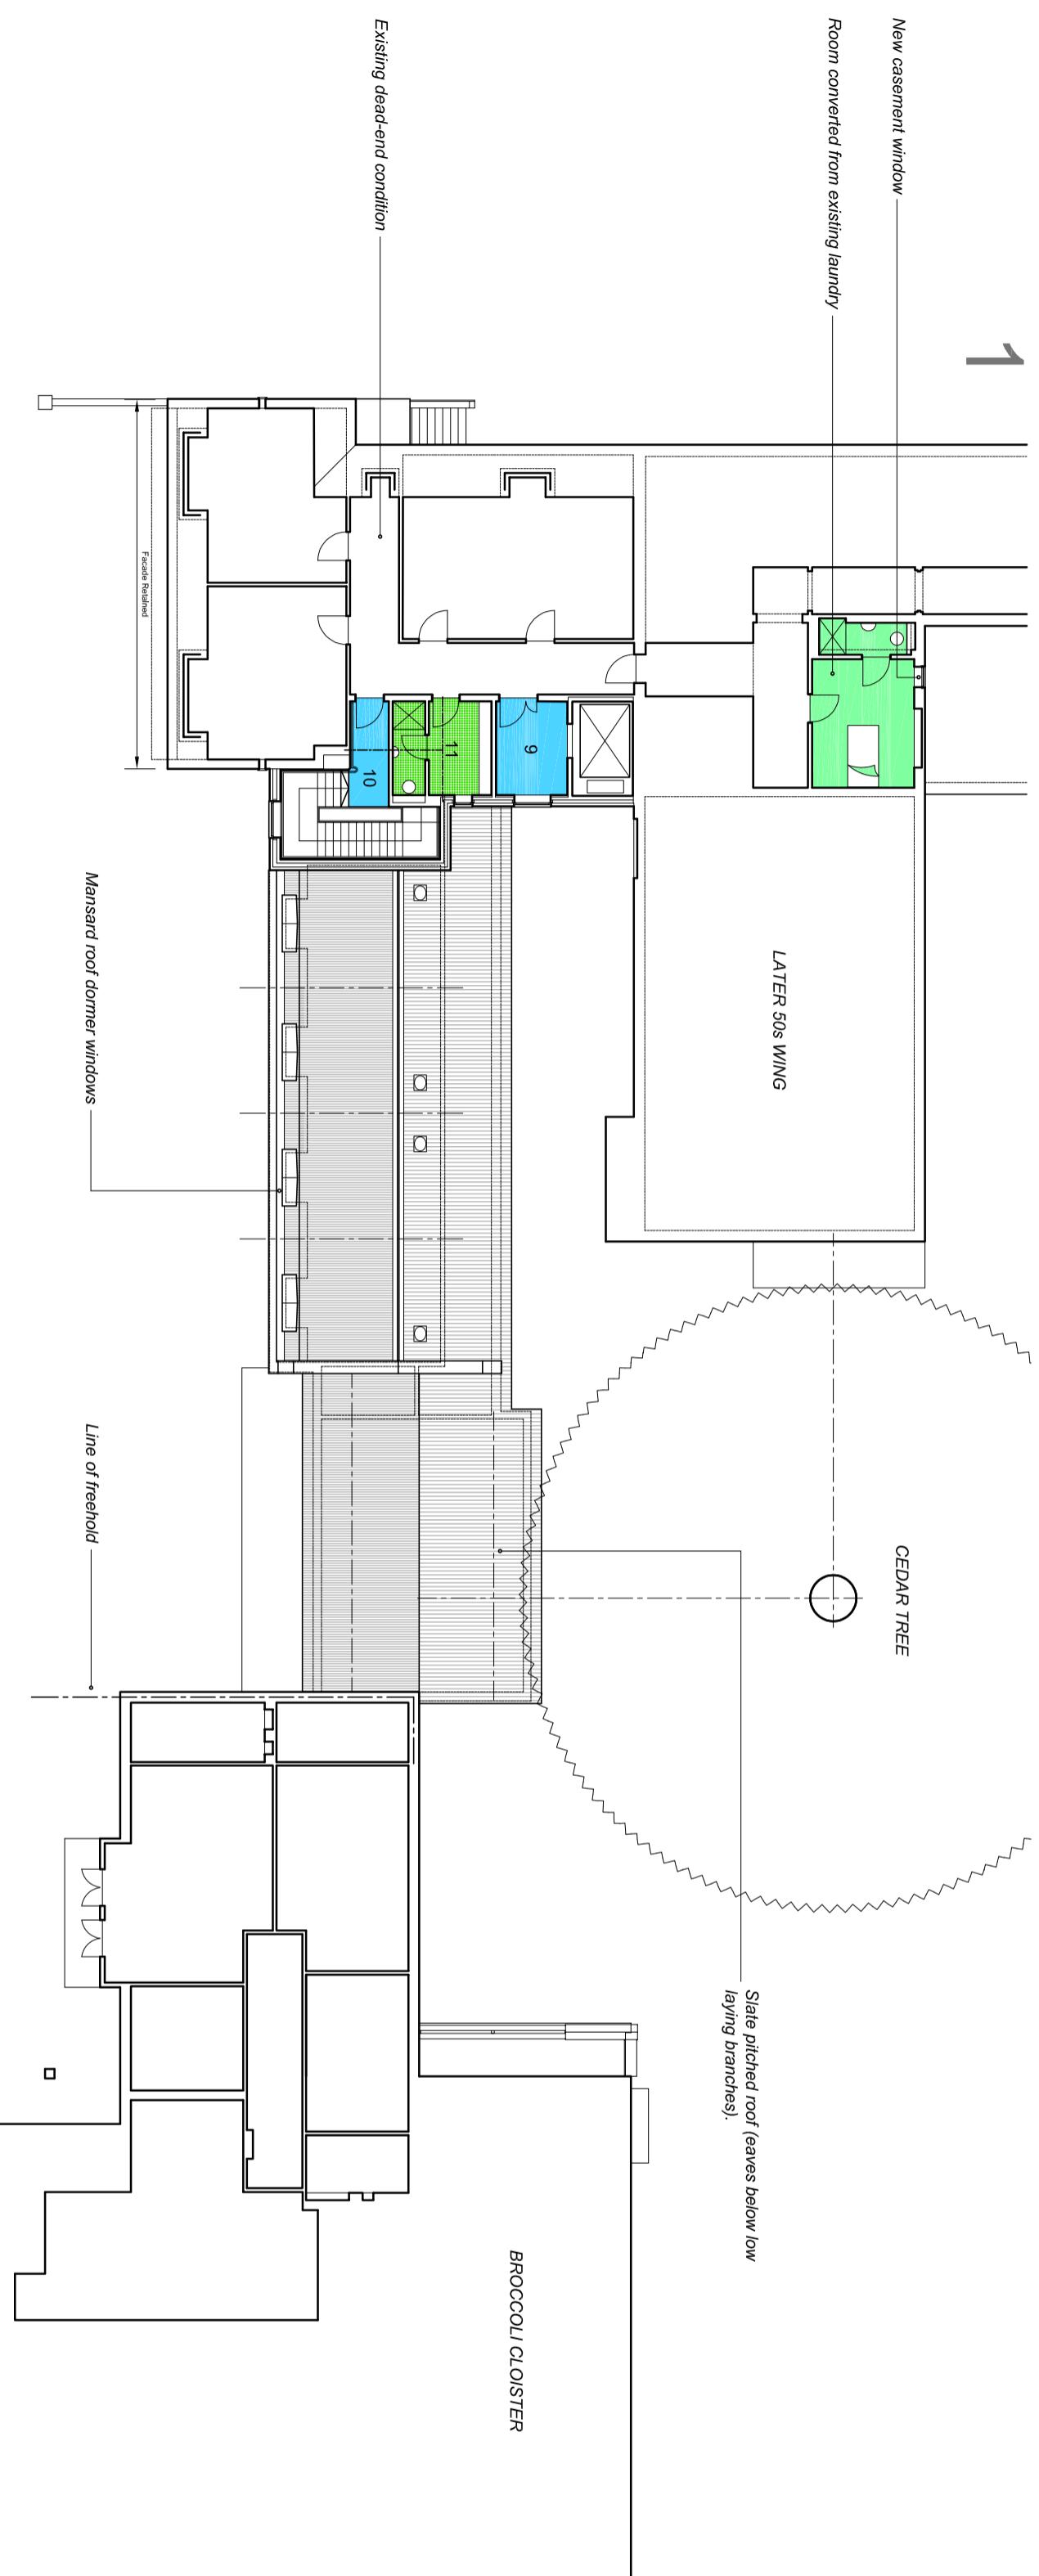


Glebelands House

LIFT & LINK PROPOSALS

NOTE: Drawing based in part on original information

By nature this is NOT dimensionally accurate

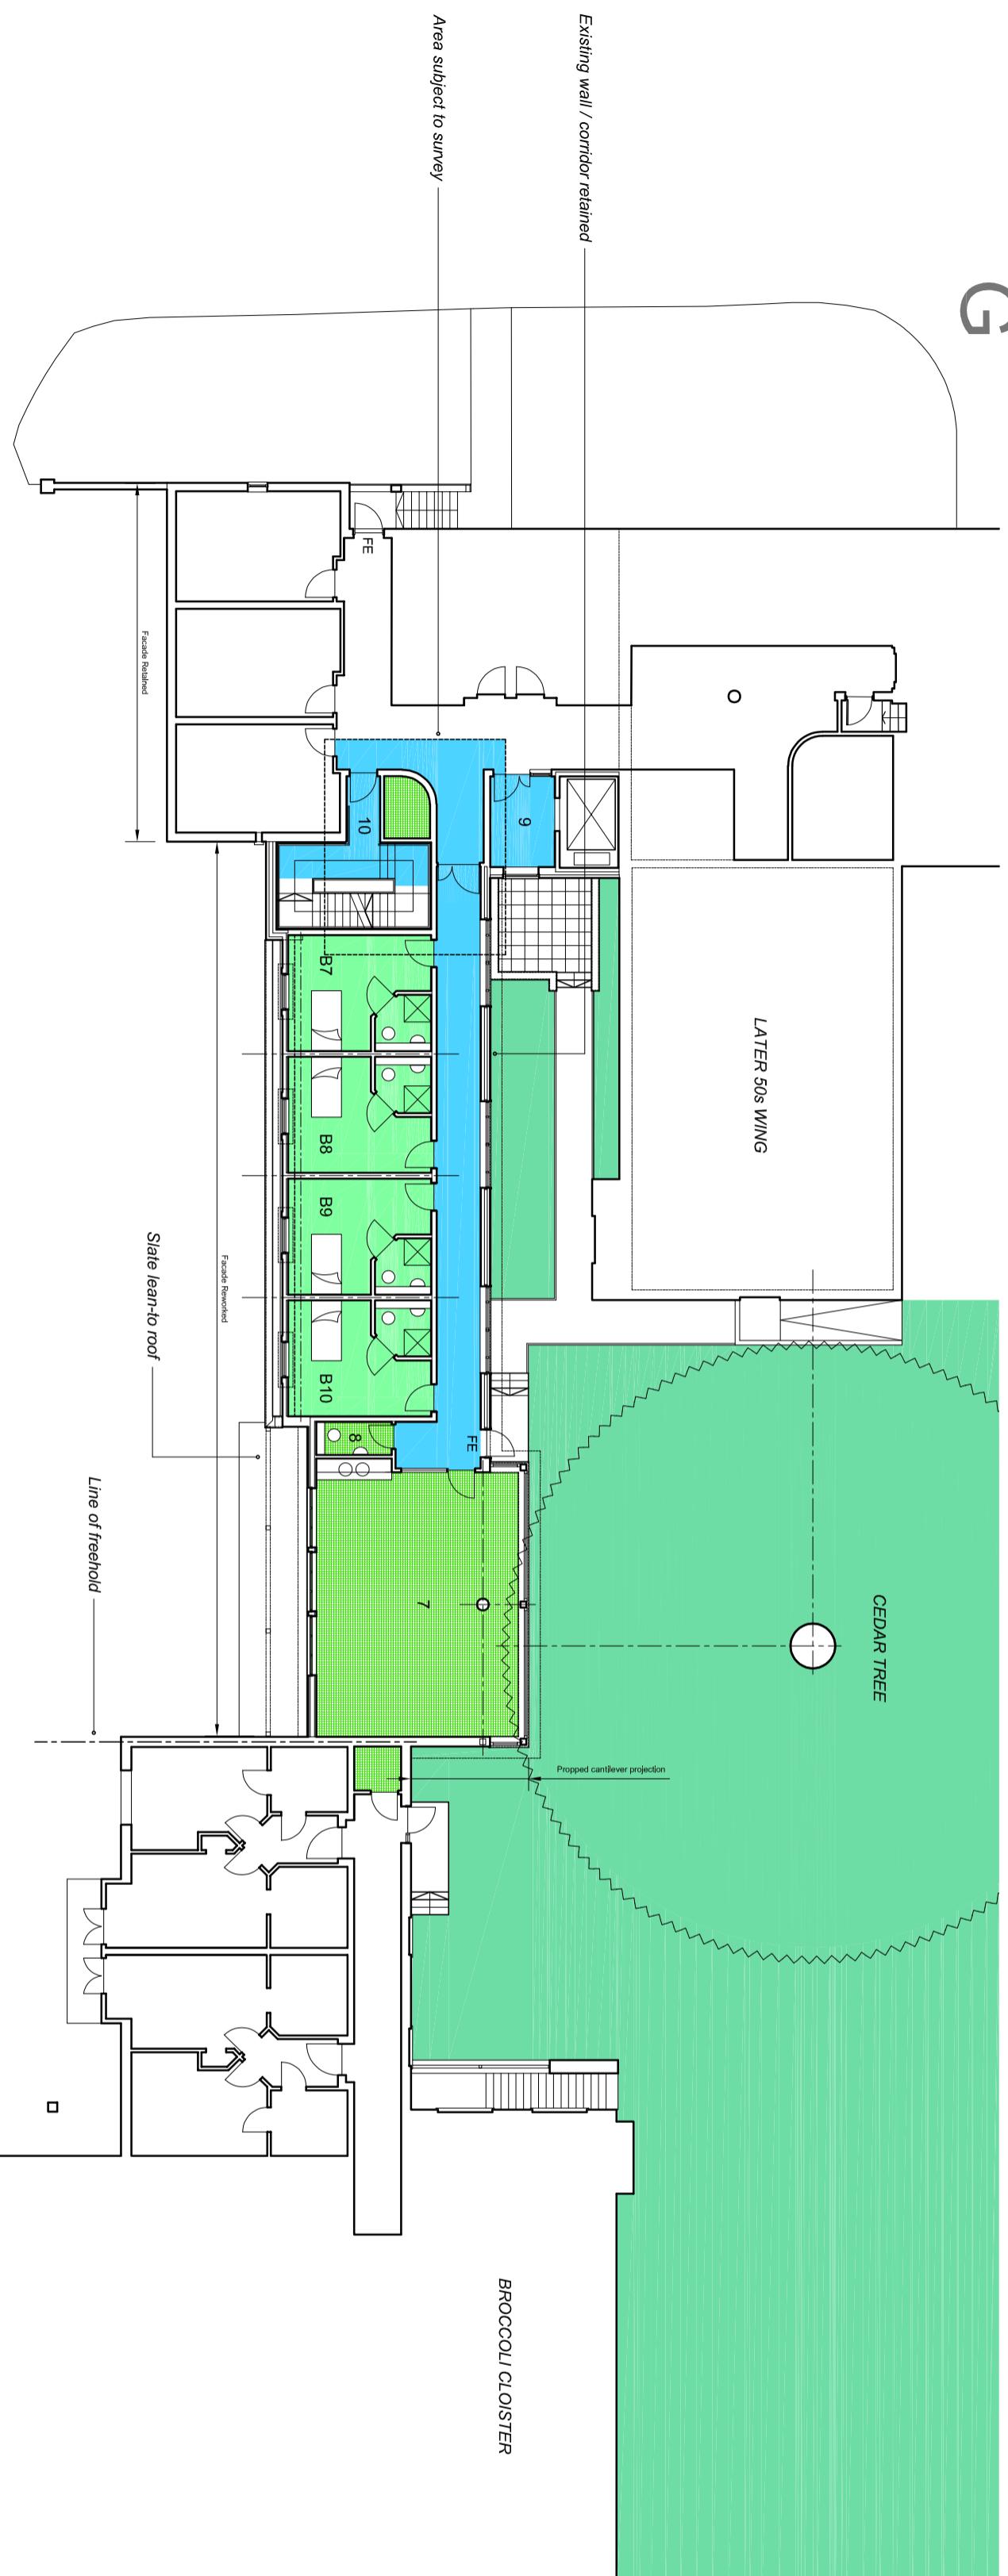

Ground & First Floor Plans