


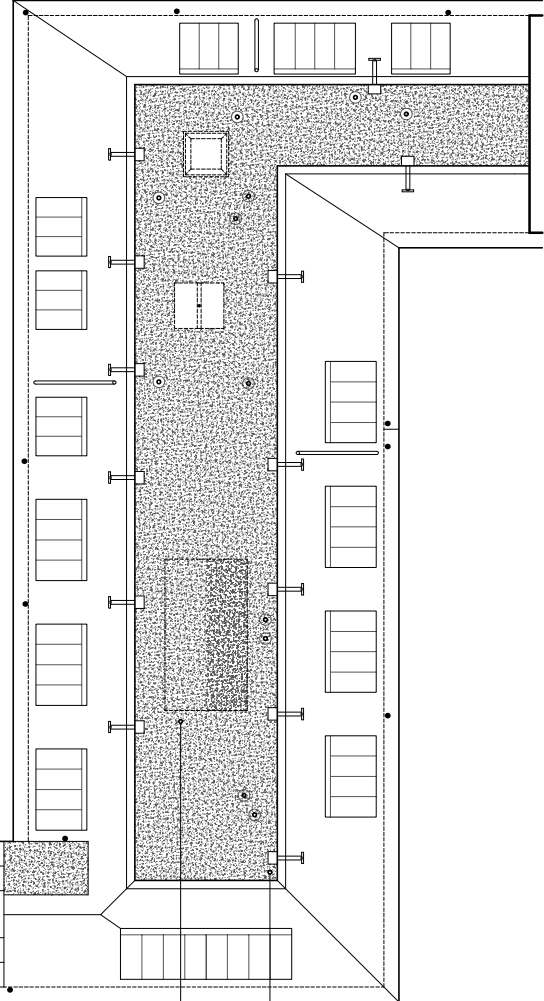


EXISTING ROOF - 1950's Wing



EXISTING ROOF PLAN - 1:200

Outfall sumps maintained
Upstand kerbs, rooflights and redundant penetrations made good

1196x534x35 Solar Panel at 27.5 degrees Inclination
BAUDER or similar approved single ply membrane

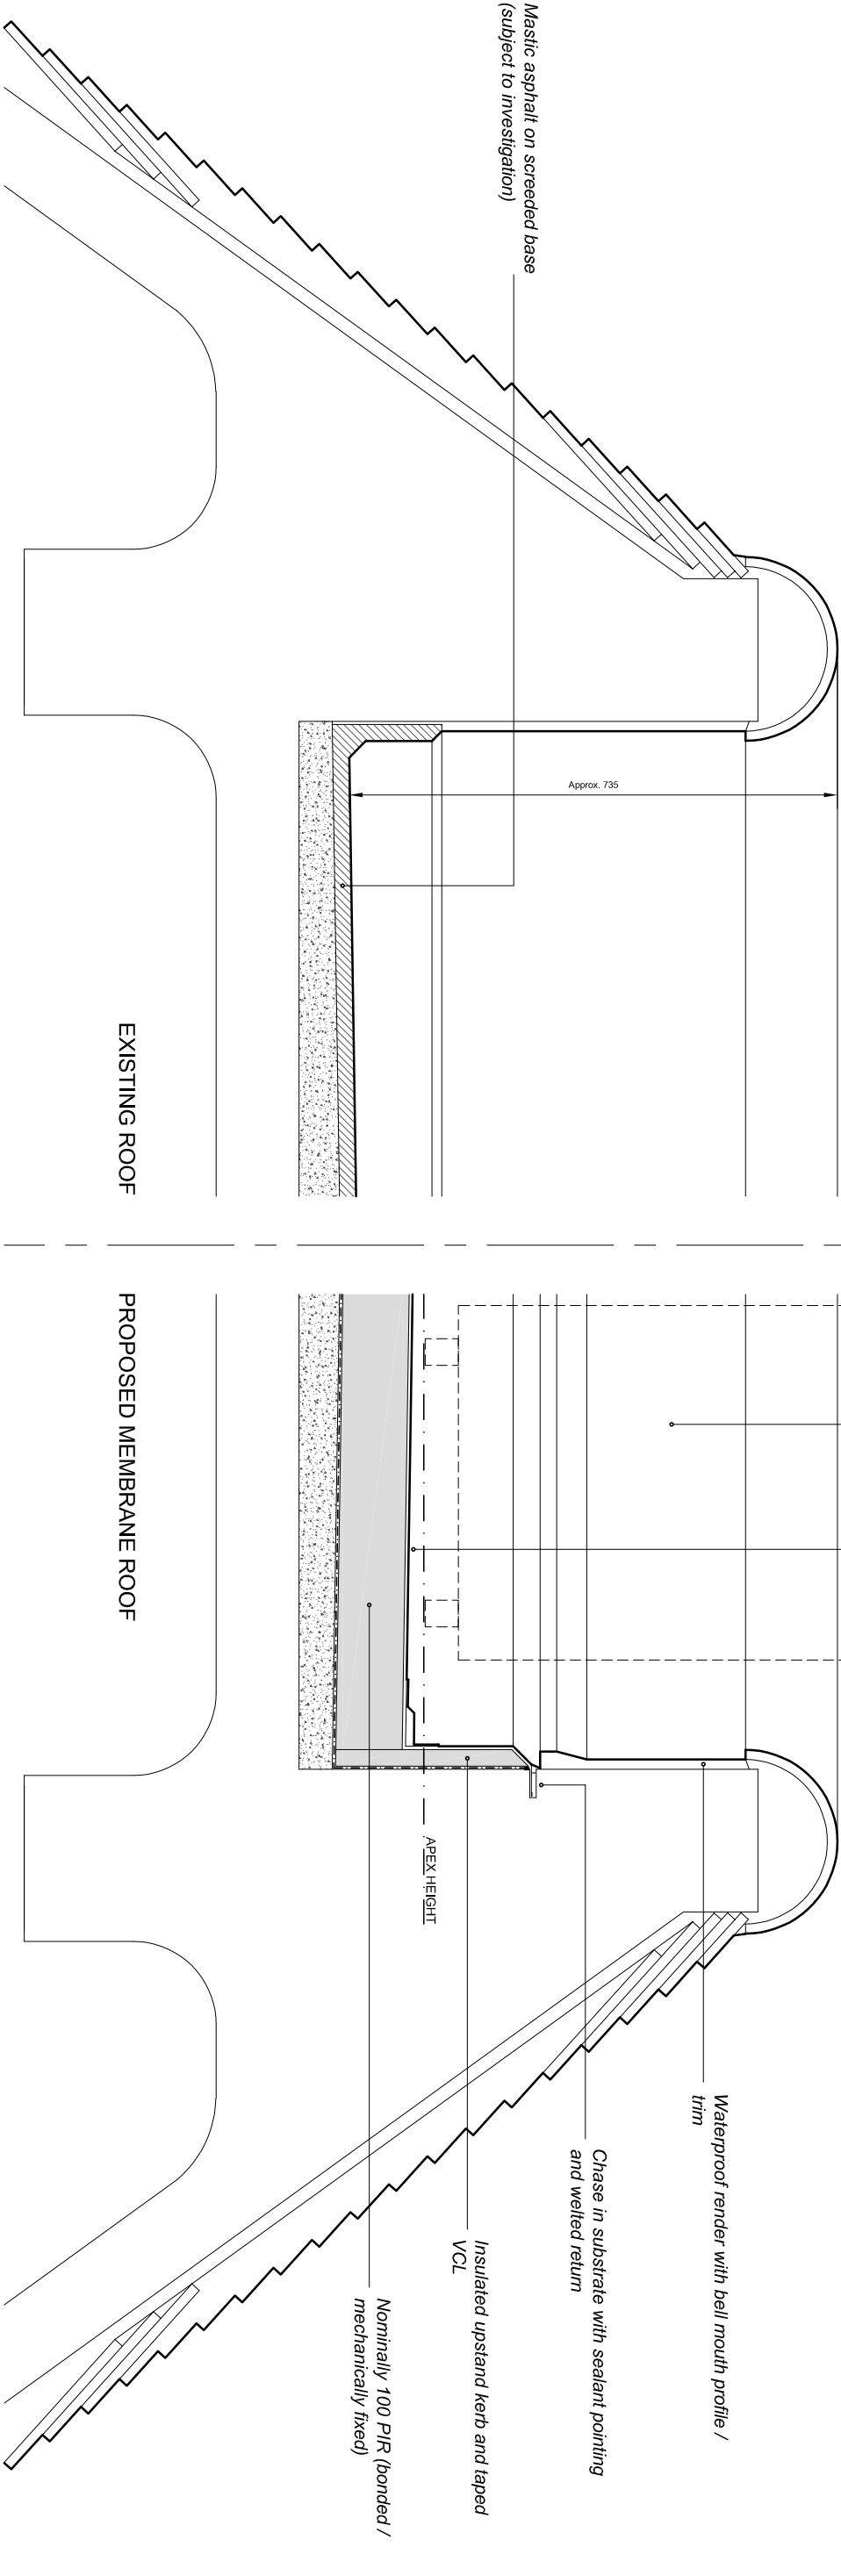

EXISTING ROOF

PROPOSED MEMBRANE ROOF

Detail

