

Glebelands House


LIFT & LINK PROPOSALS

NOTE: Drawing based (in part) on original elevation.


By nature this IS NOT dimensionally accurate.

Tiled return end and eaves
treatment as 1950s Wing east

Gable of facing brickwork with
parapet coping

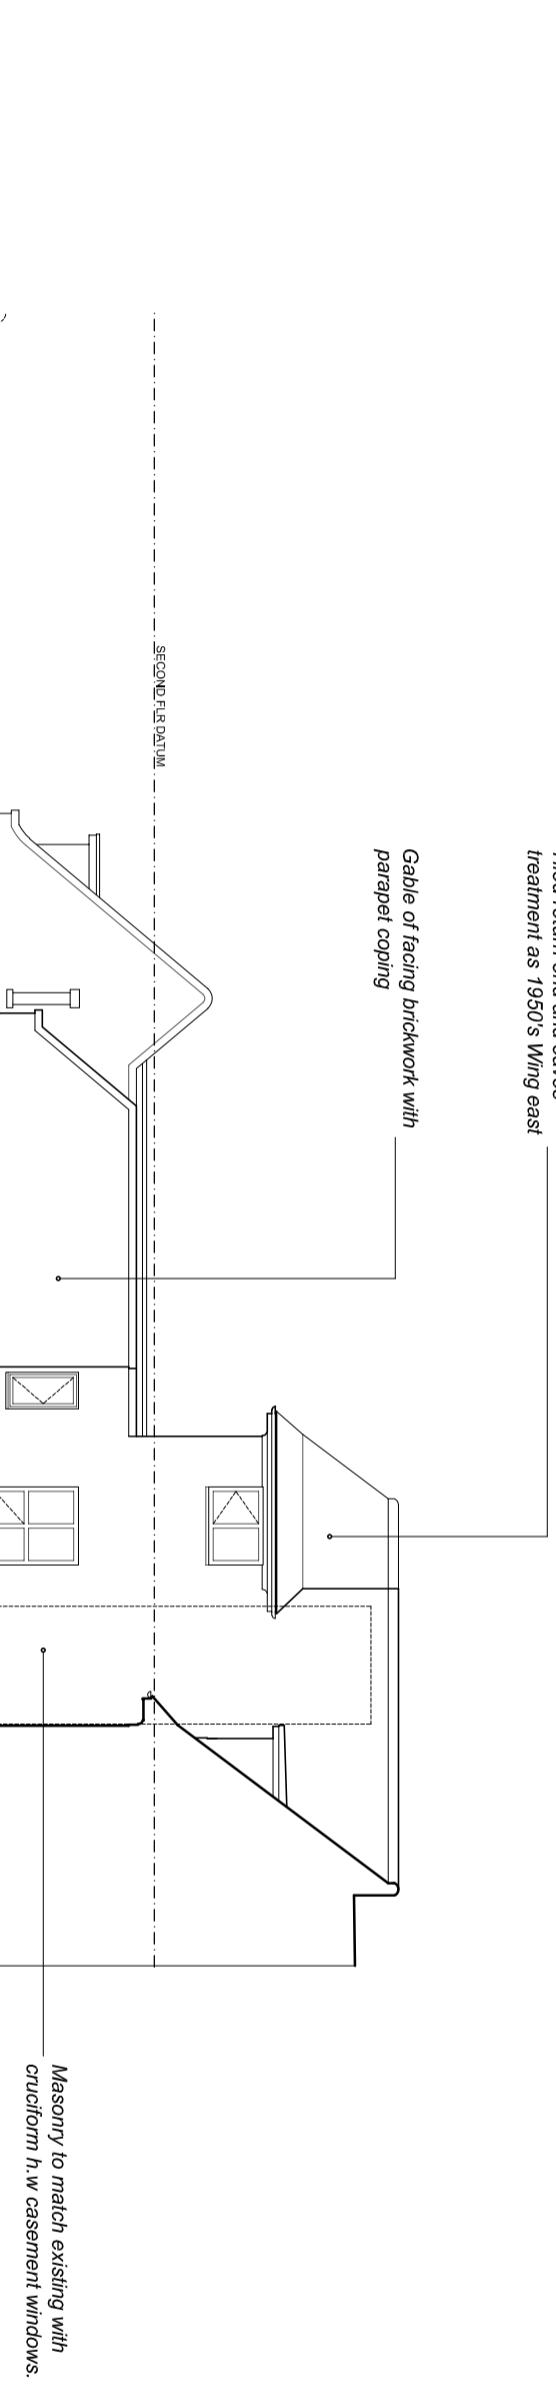

Section b (Proposed Link Wing)

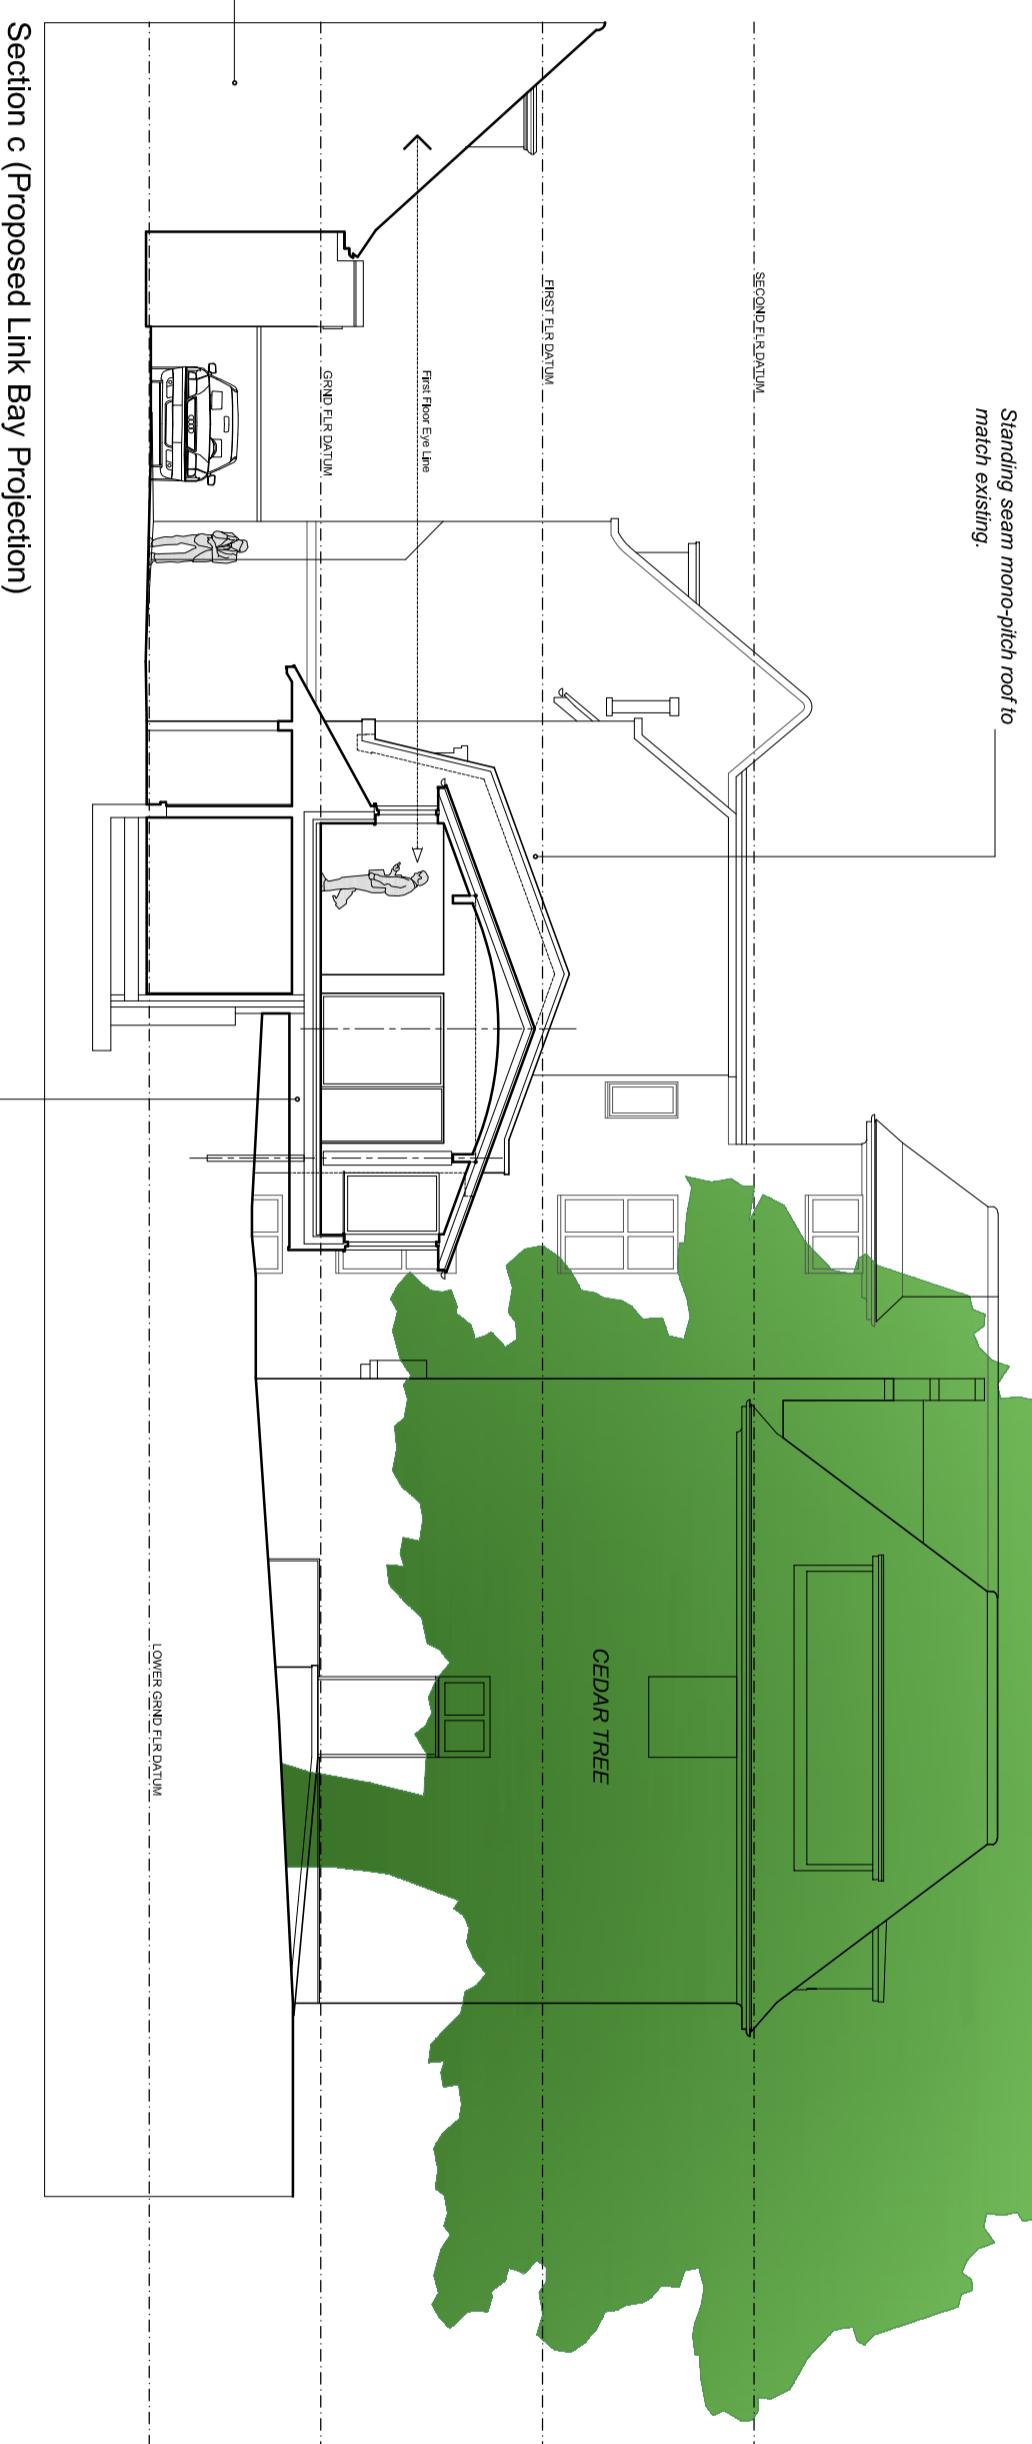

Section c (Proposed Link Bay Projection)

Rev B : Link wing and staircase massing modified - 09.06.25

Rev A : Scale bar modified : Mar 25

Elevation / Section 4