


Section e (Proposed Lift)

NOTE: Shaft section indicates lobby/ fenestration.

Well and clerestory glazing to lift lobby with surround railings

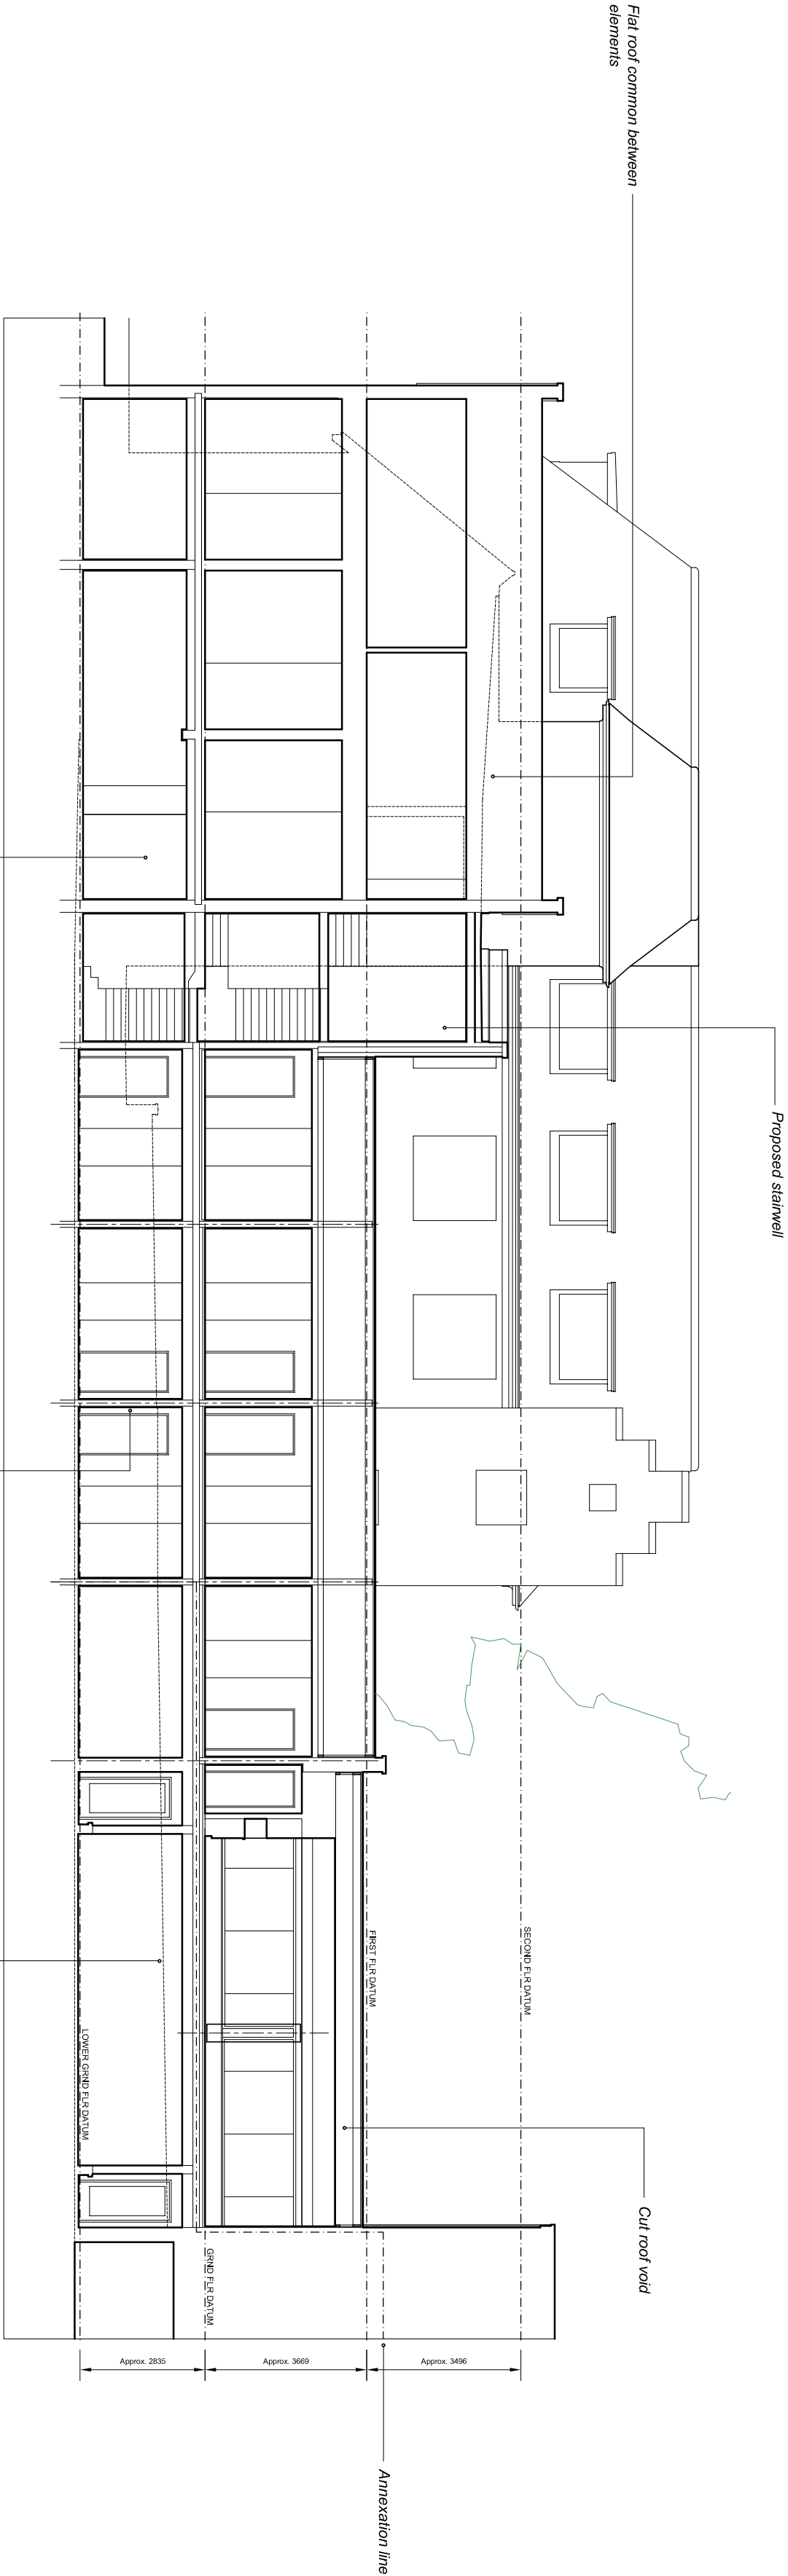

Section f (Proposed Link Wing)

Elevation / Section 2