
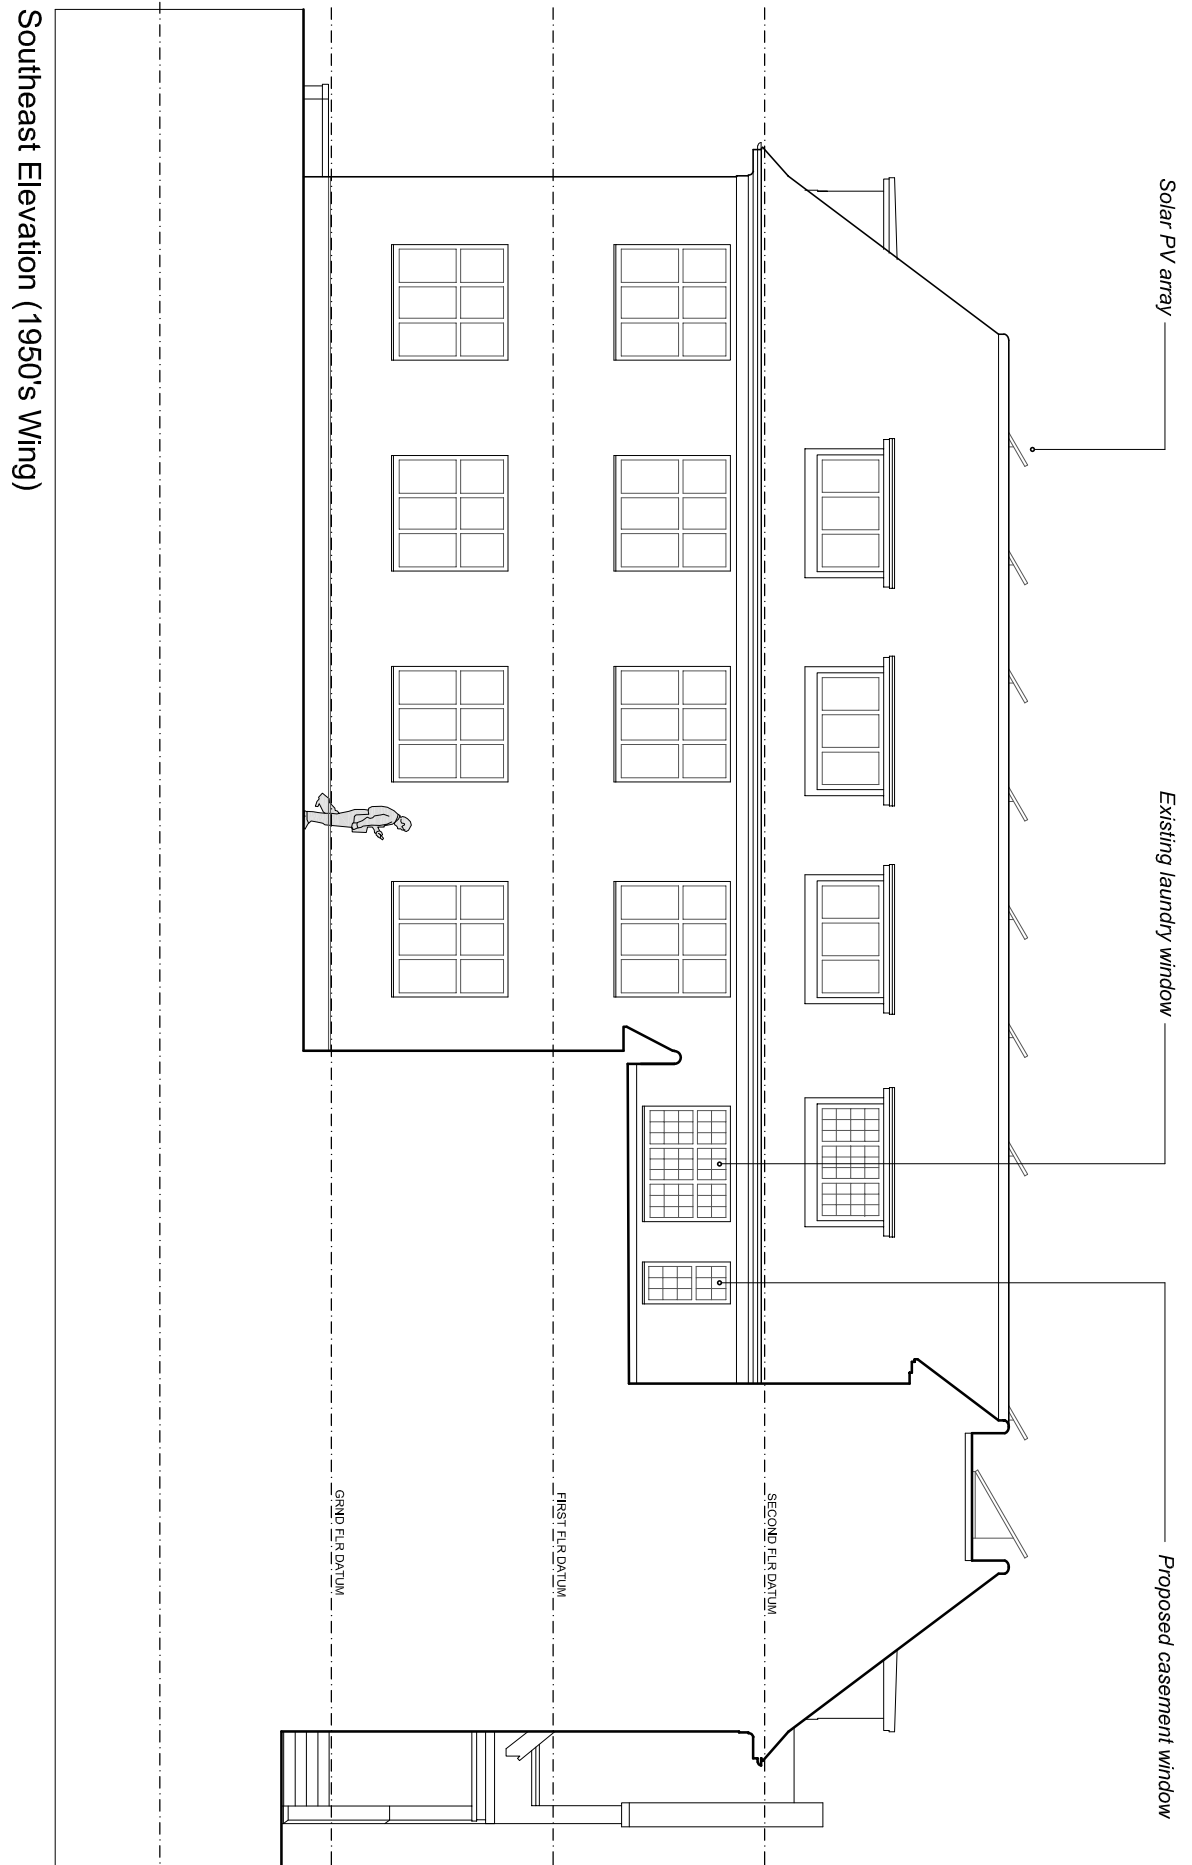
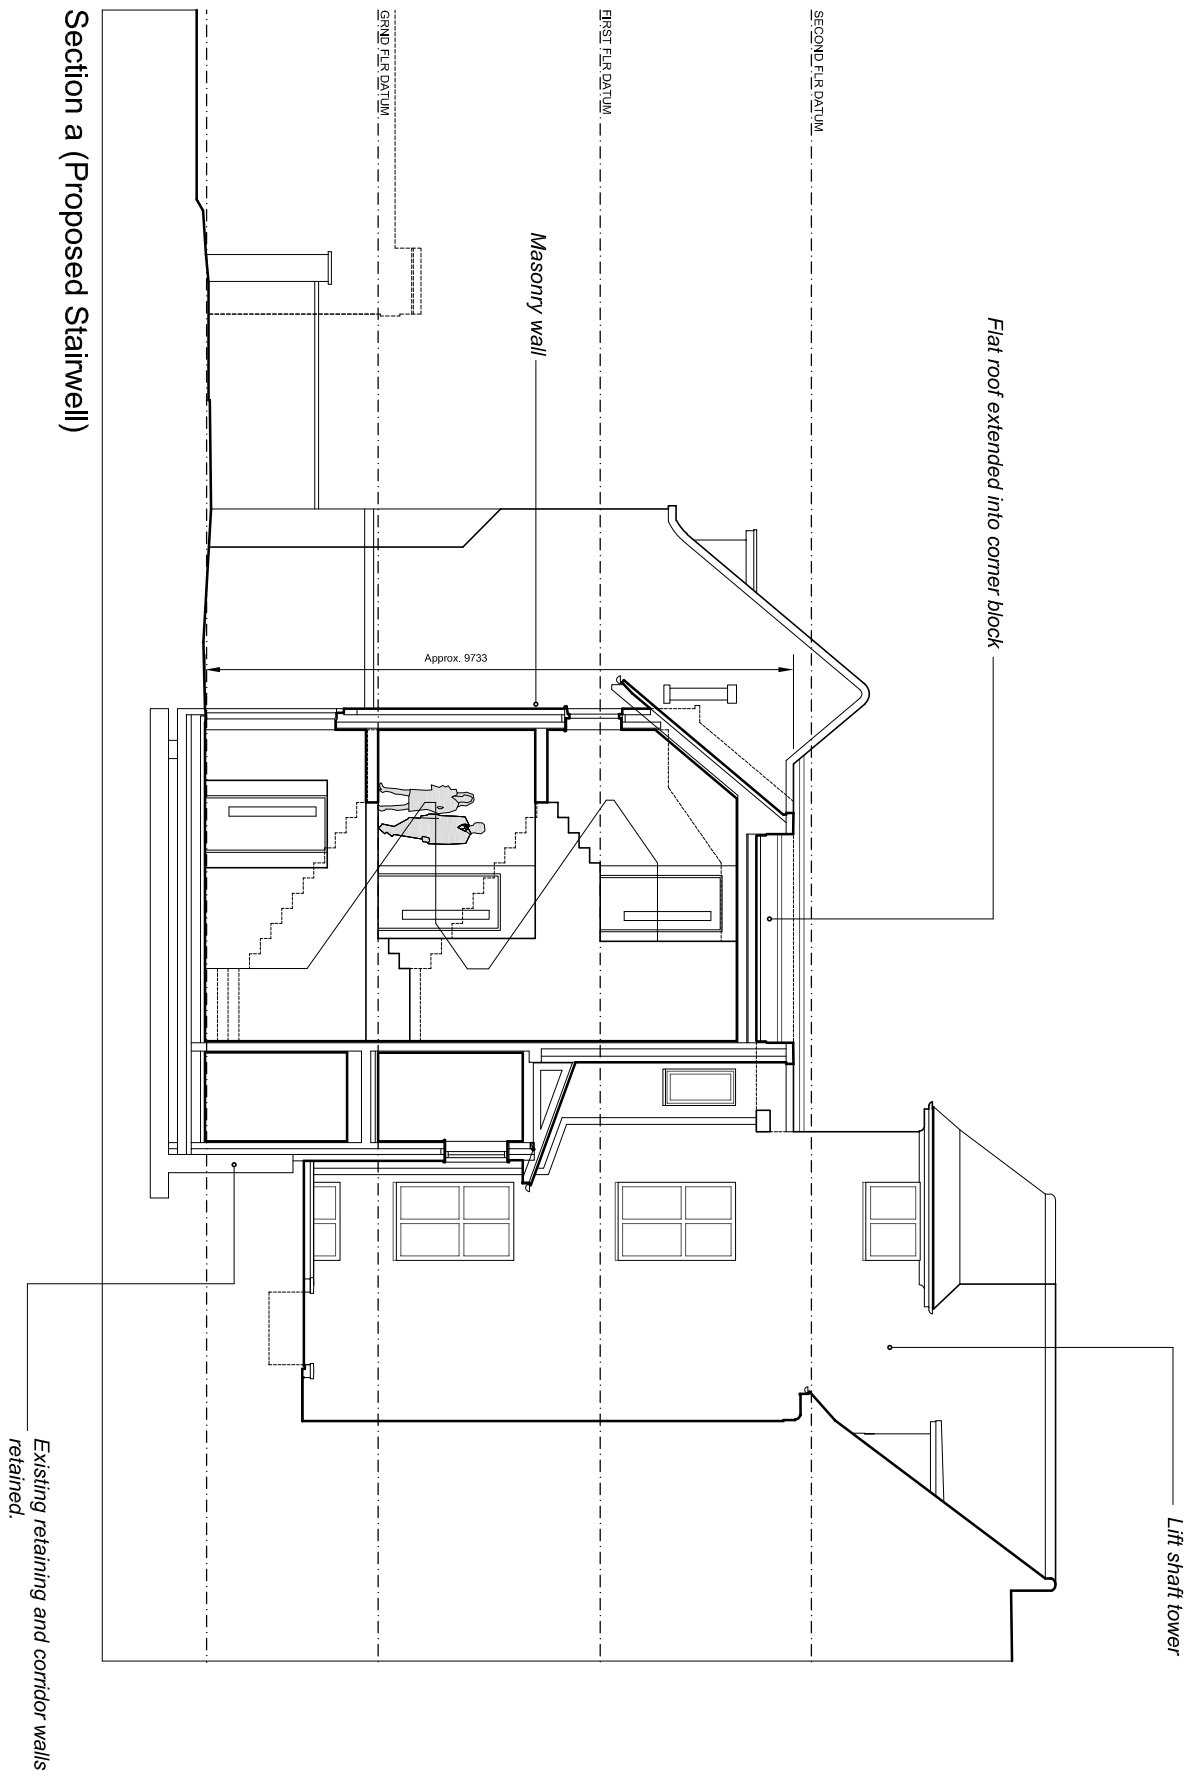


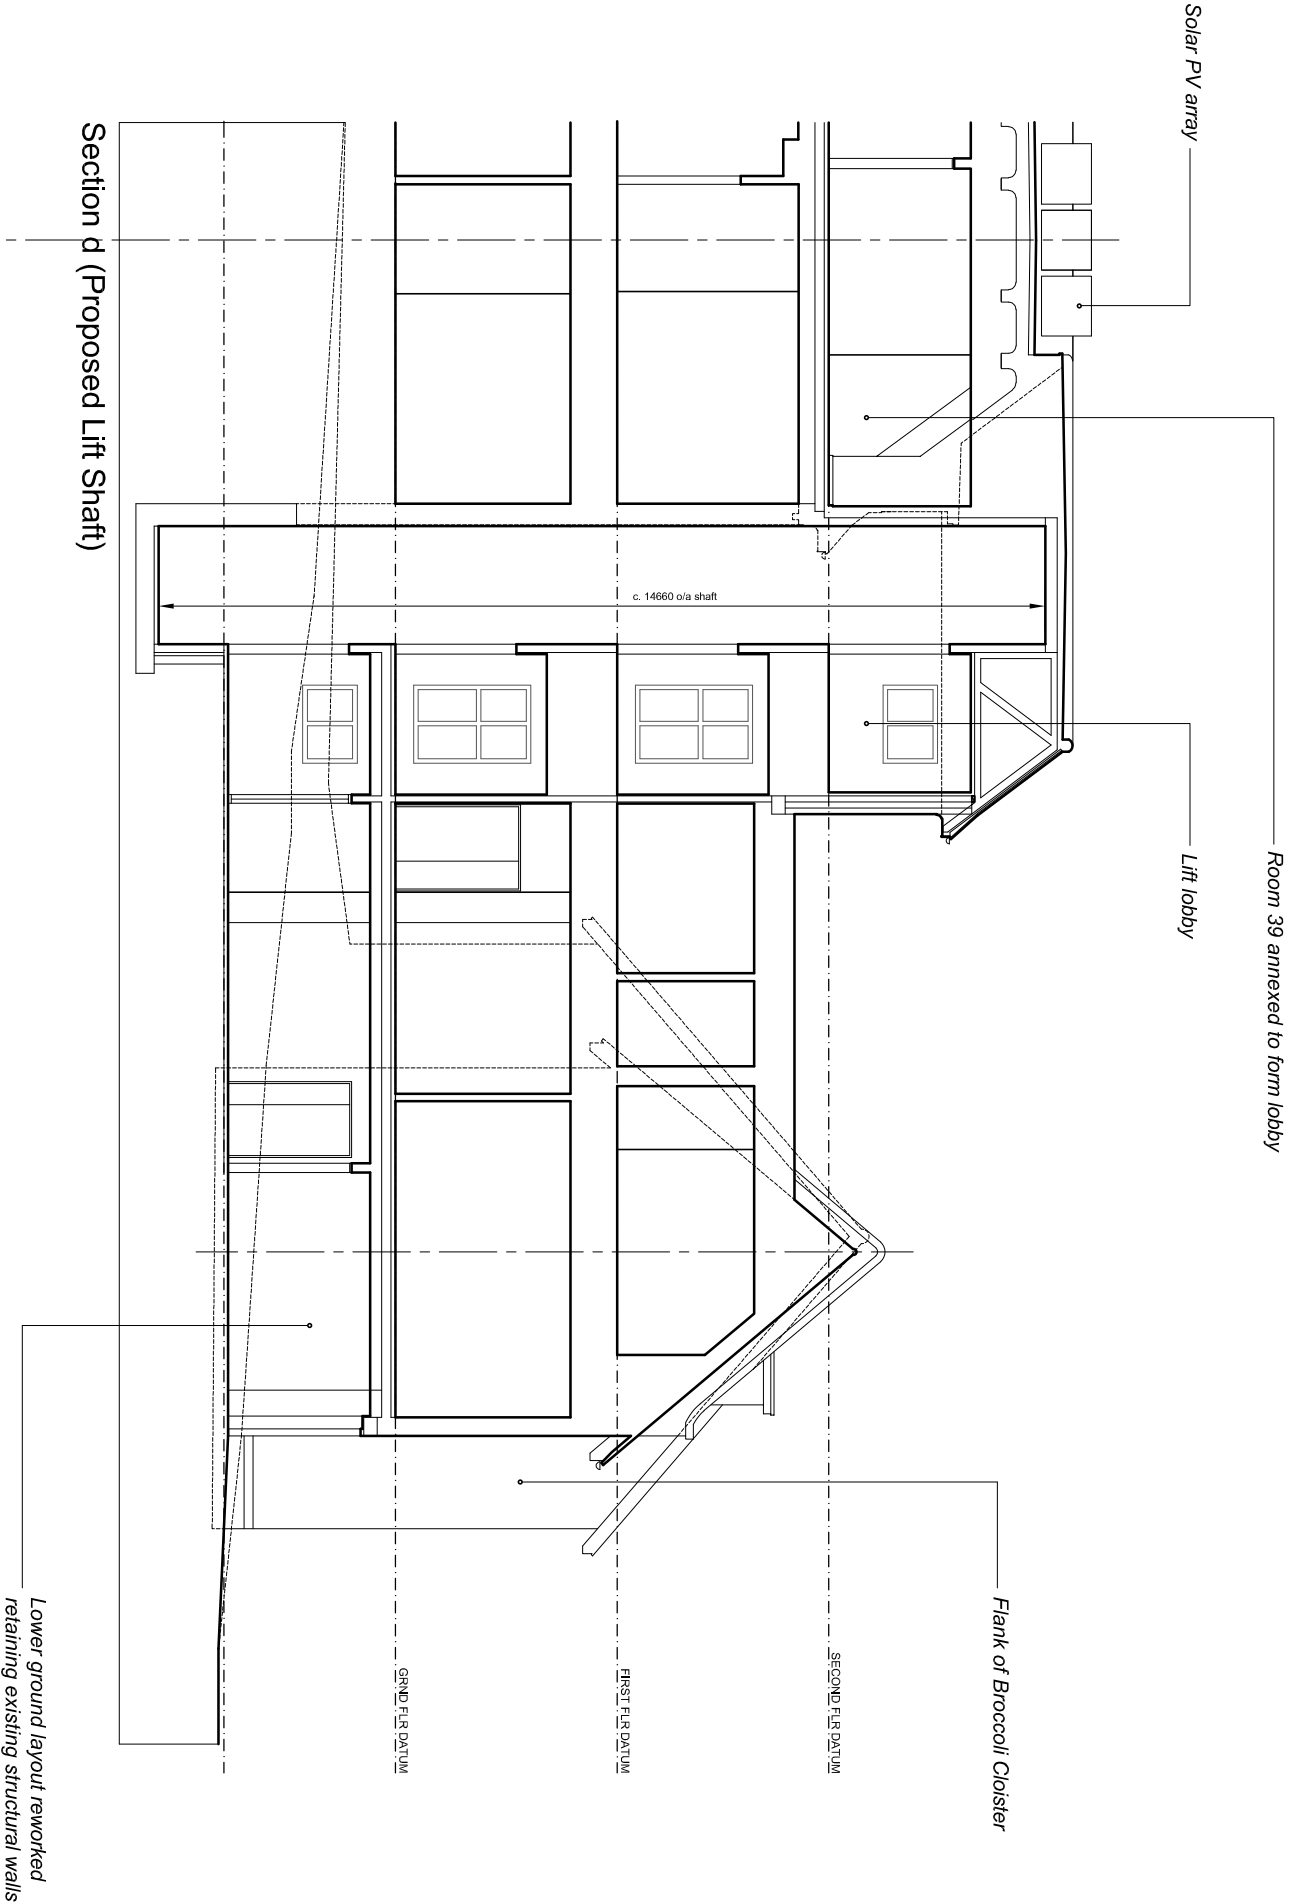

Elevation / Section 1