



Glebelands House

LIFT & LINK PROPOSALS


NOTE: Drawing based (in part) on original elevation.

By nature this IS NOT dimensionally accurate.

█ Common / Circulation space
█ Recreation / Bed space
█ Ancillary space (undefined)

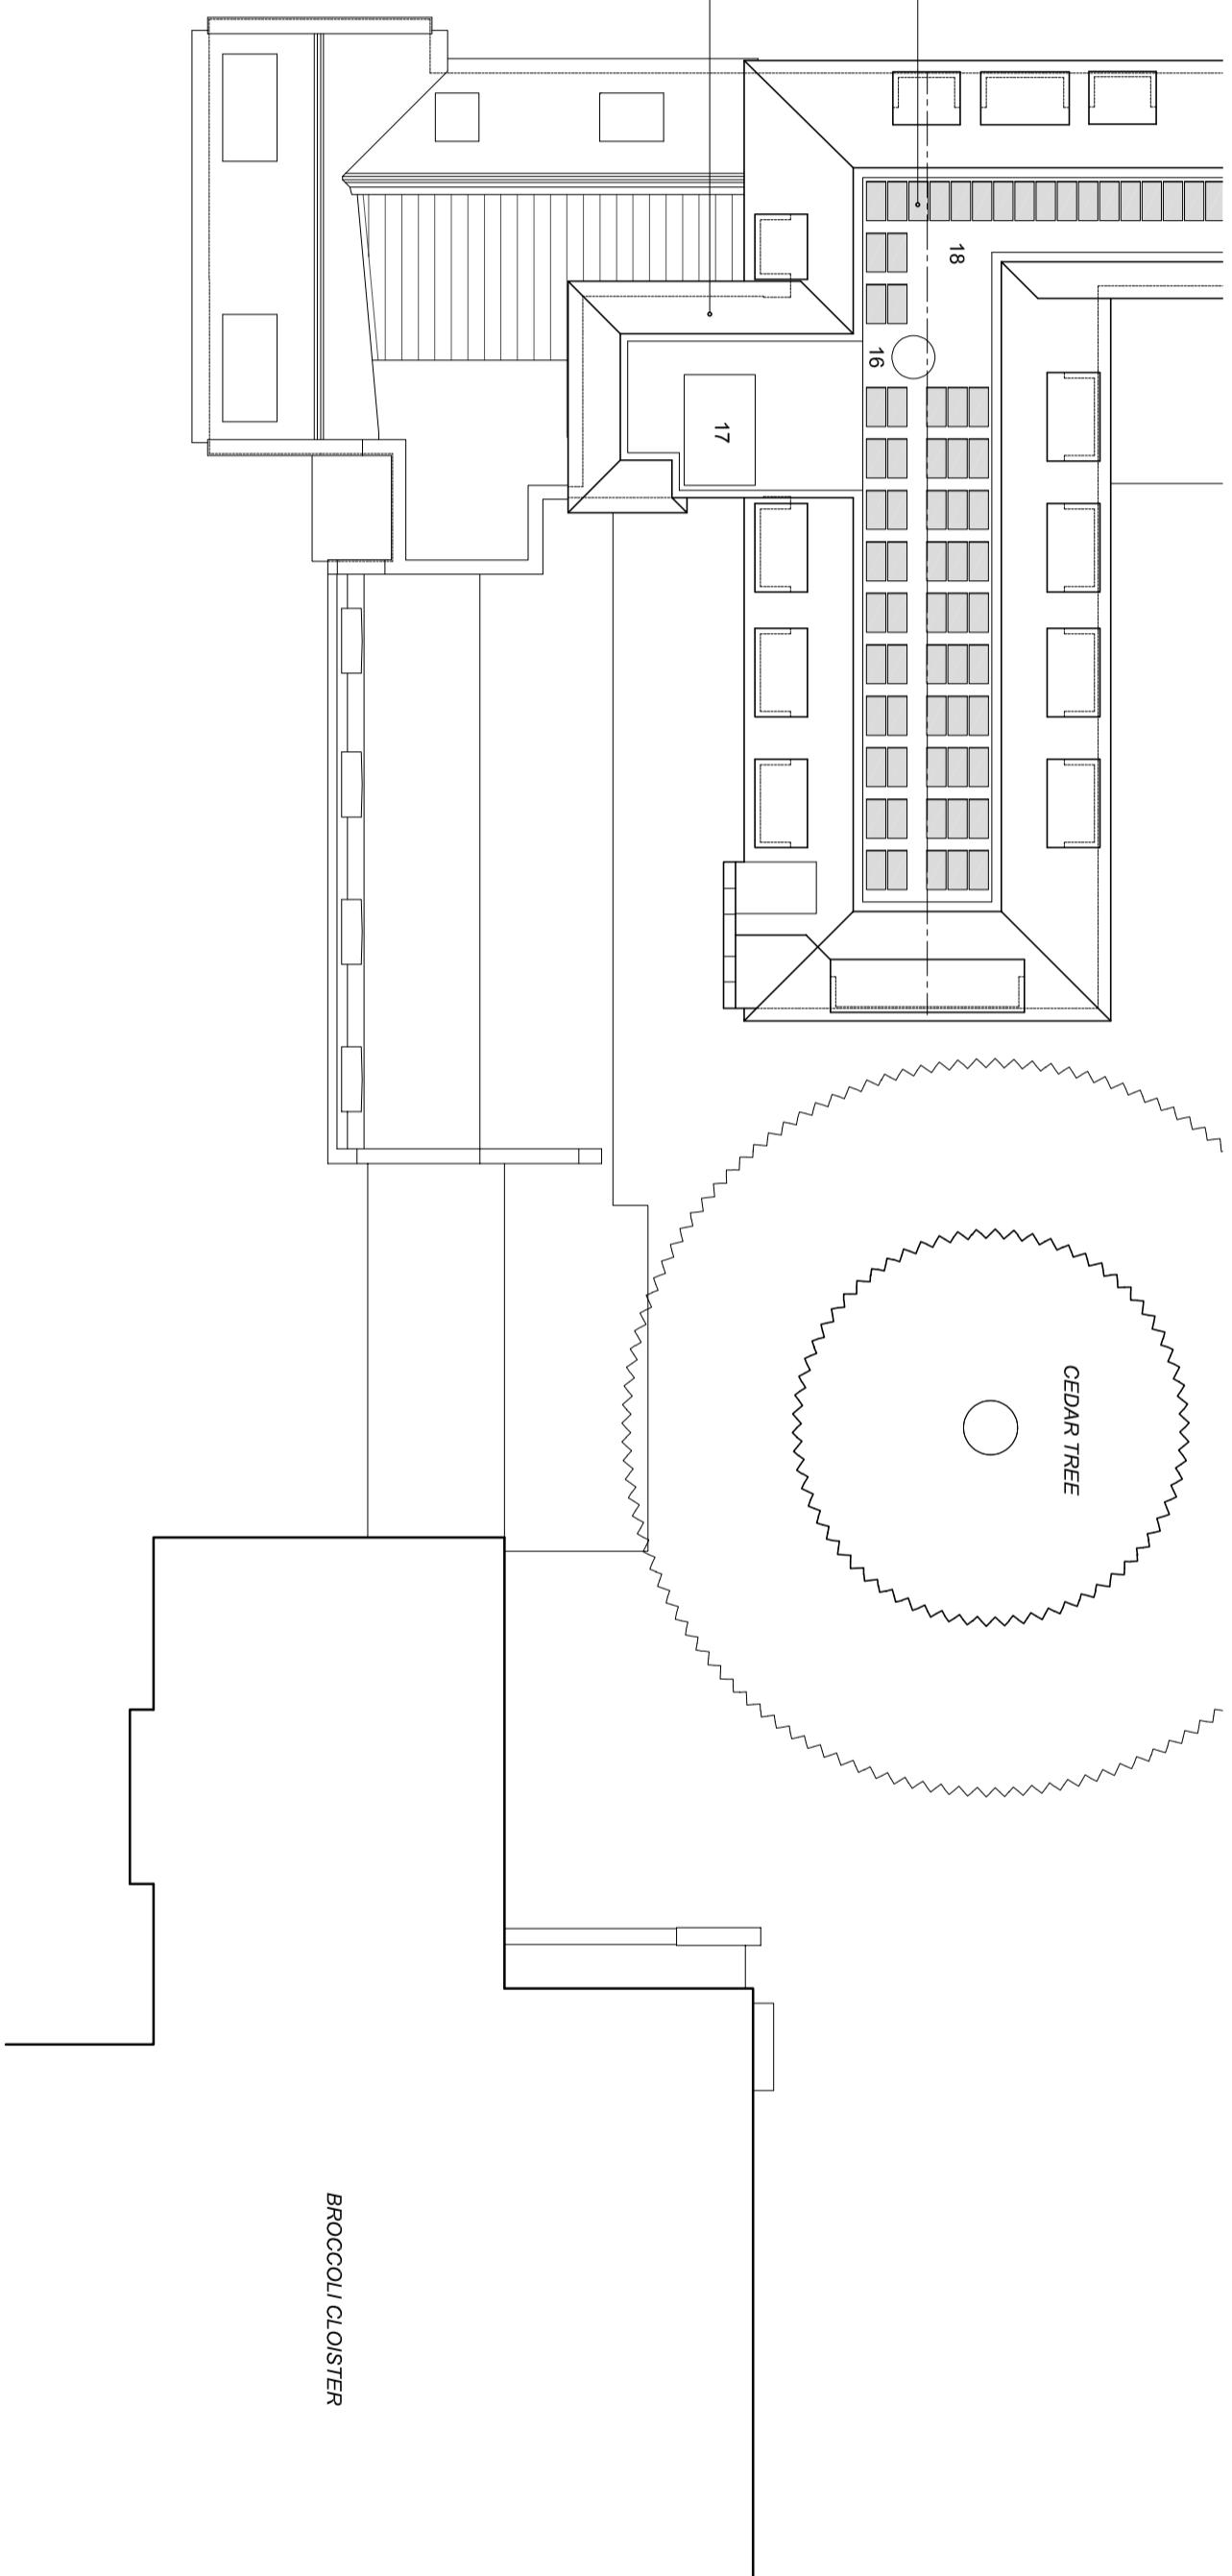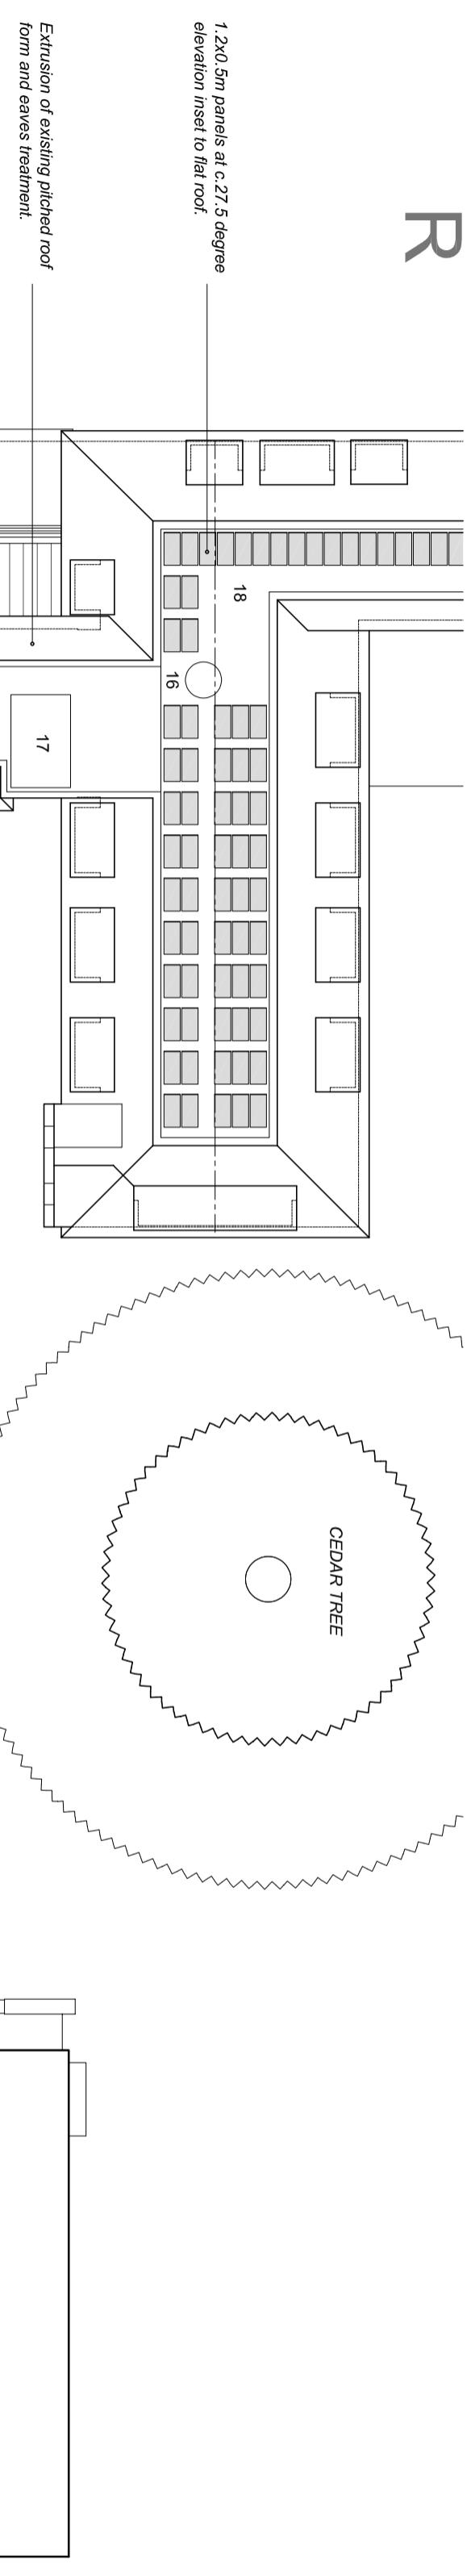

2

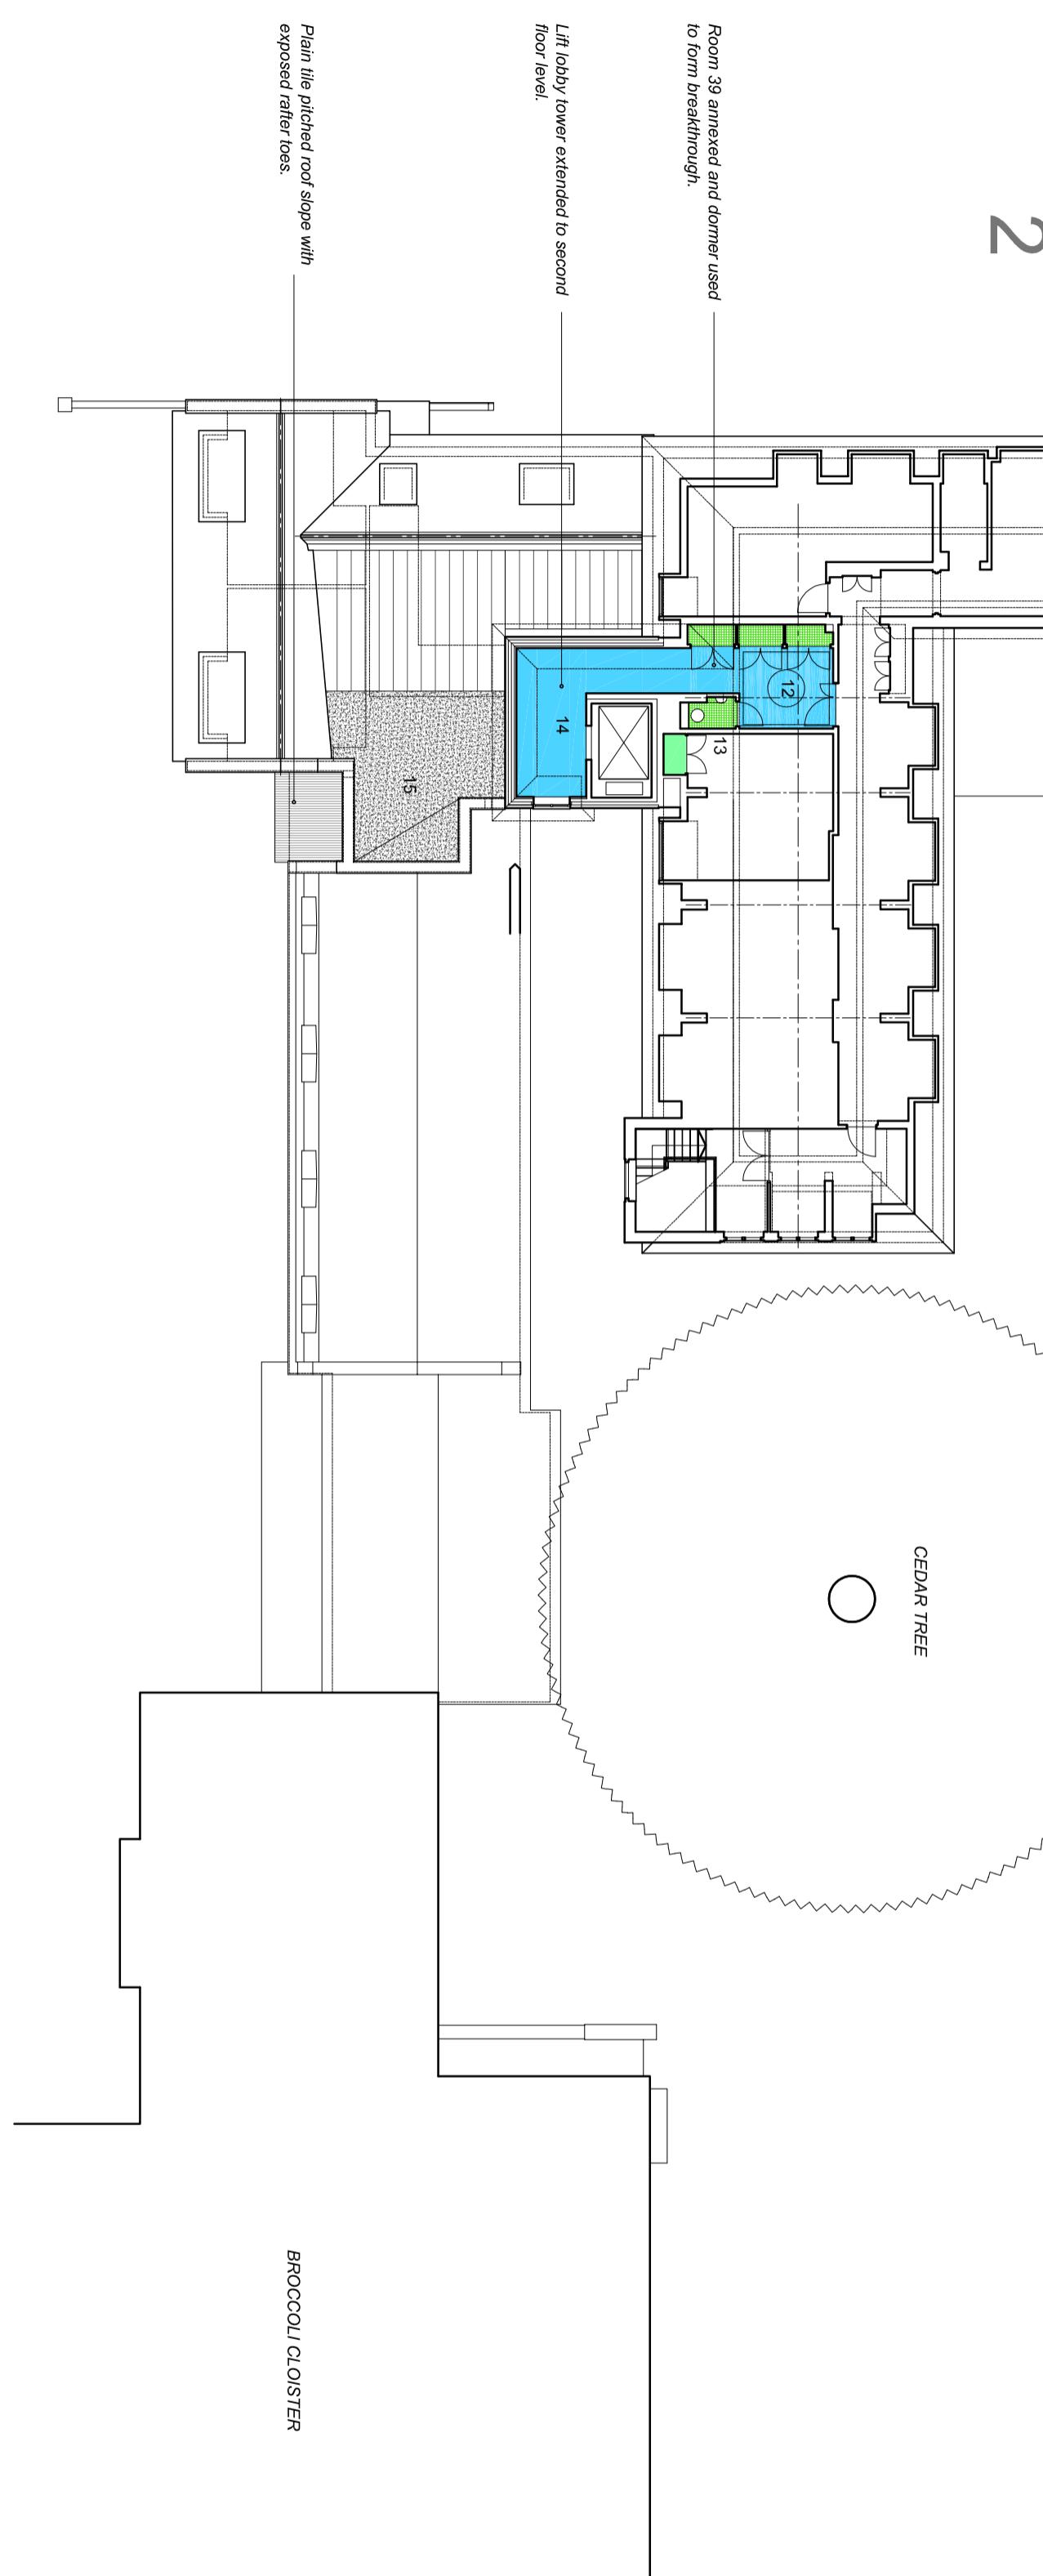

Second Floor and Roof Plans