




KEY

- 100mm Blockwork
- Cavity Insulation
- Alterations to Existing Structure
- 100mm Stud Partitions

PROPOSED GROUND FLOOR

SCALE: 1:50

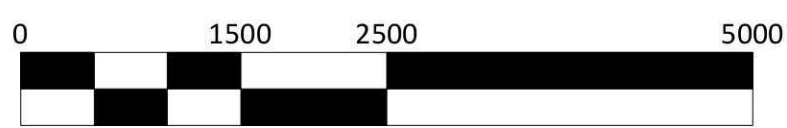

13, Westbury Close  
Crowthorne, Berks. RG45 6NL  
Mobile: 07501 900420

Revisions:

A – Dimensions changed to Bathroom and Airing Cupboard, Cylinder added and Boiler moved. Sliding Doors added to. Door in to Bed 4 ensuite. Room Names added. Rear Garage Door swapped sides. Window and Doors numbered

Site Address:

Mr and Mrs Smith  
31, Silverdale Road,  
Earley, Reading,  
Wokingham  
RG6 7LN

Title:

Proposed Ground Floor

Scale:	Rev:
NTS	A

Drawing No:

3273 - 003

Date:	Drawn By:
11.01.26	DA