

13, Westbury Close
Crowthorne, Berks. RG45 6NL

Mobile: 07501 900420

Revisions:

A – Chimney moved and increased in size,
amendments to D/B and meter location. Room
Names added

Site Address:

Mr and Mrs Smith

**31, Silverdale Road,
Earley, Reading,
Wokingham
RG6 7LN**


Title:

**Existing First
Floor**

Scale: **NTS** Rev: **A**

Drawing No:
3273 - 004

Date: **11.01.26** Drawn By: **DA**

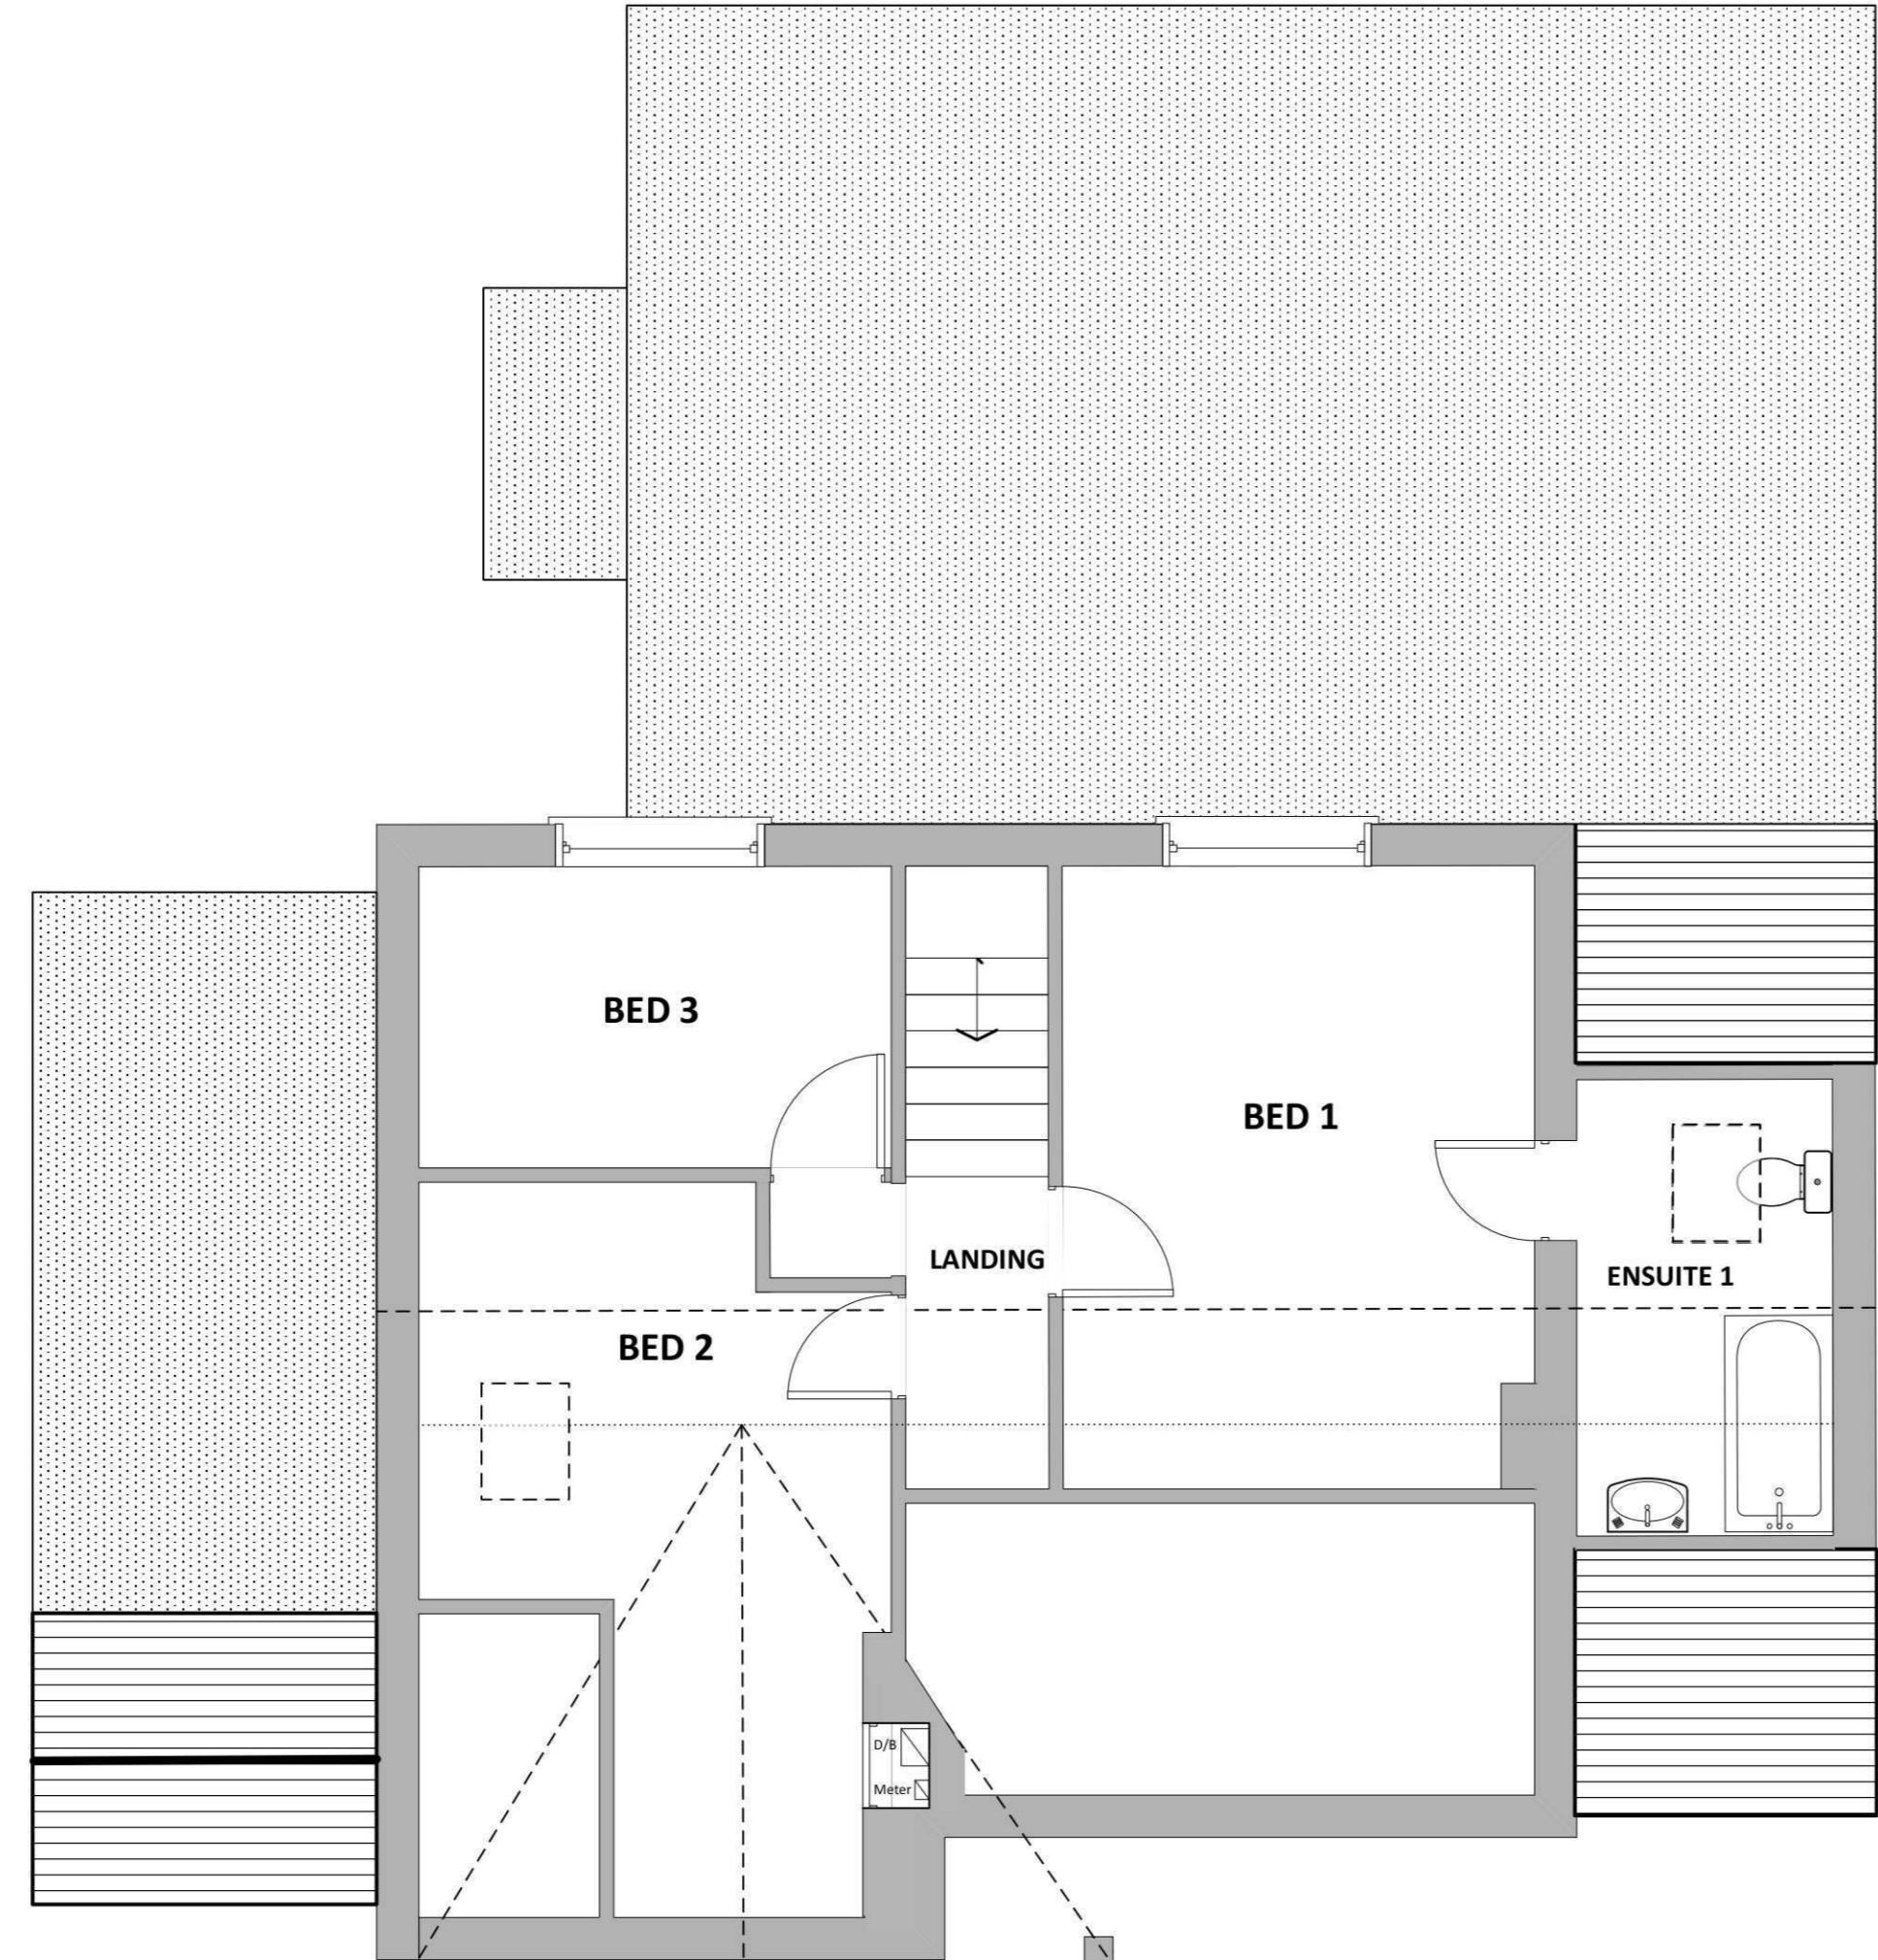

EXISTING FIRST FLOOR

SCALE: 1:50

0 1500 2500 5000