



13, Westbury Close
Crowthorne, Berks. RG45 6NL

Mobile: 07501 900420

Revisions:

A – Demolition items added, including below
2 no windows, doors in to new wardrobes,
added staircase, internal door, velux windows
and sanitaryware. Window added to gable
wall and room names added

Site Address:

Mr and Mrs Smith

**31, Silverdale Road,
Earley, Reading,
Wokingham
RG6 7LN**

Title:

**Demolition First
Floor**

Scale:

NTS

Rev:

A

Drawing No:


3273 - 005

Date:

11.01.26

Drawn By:

DA

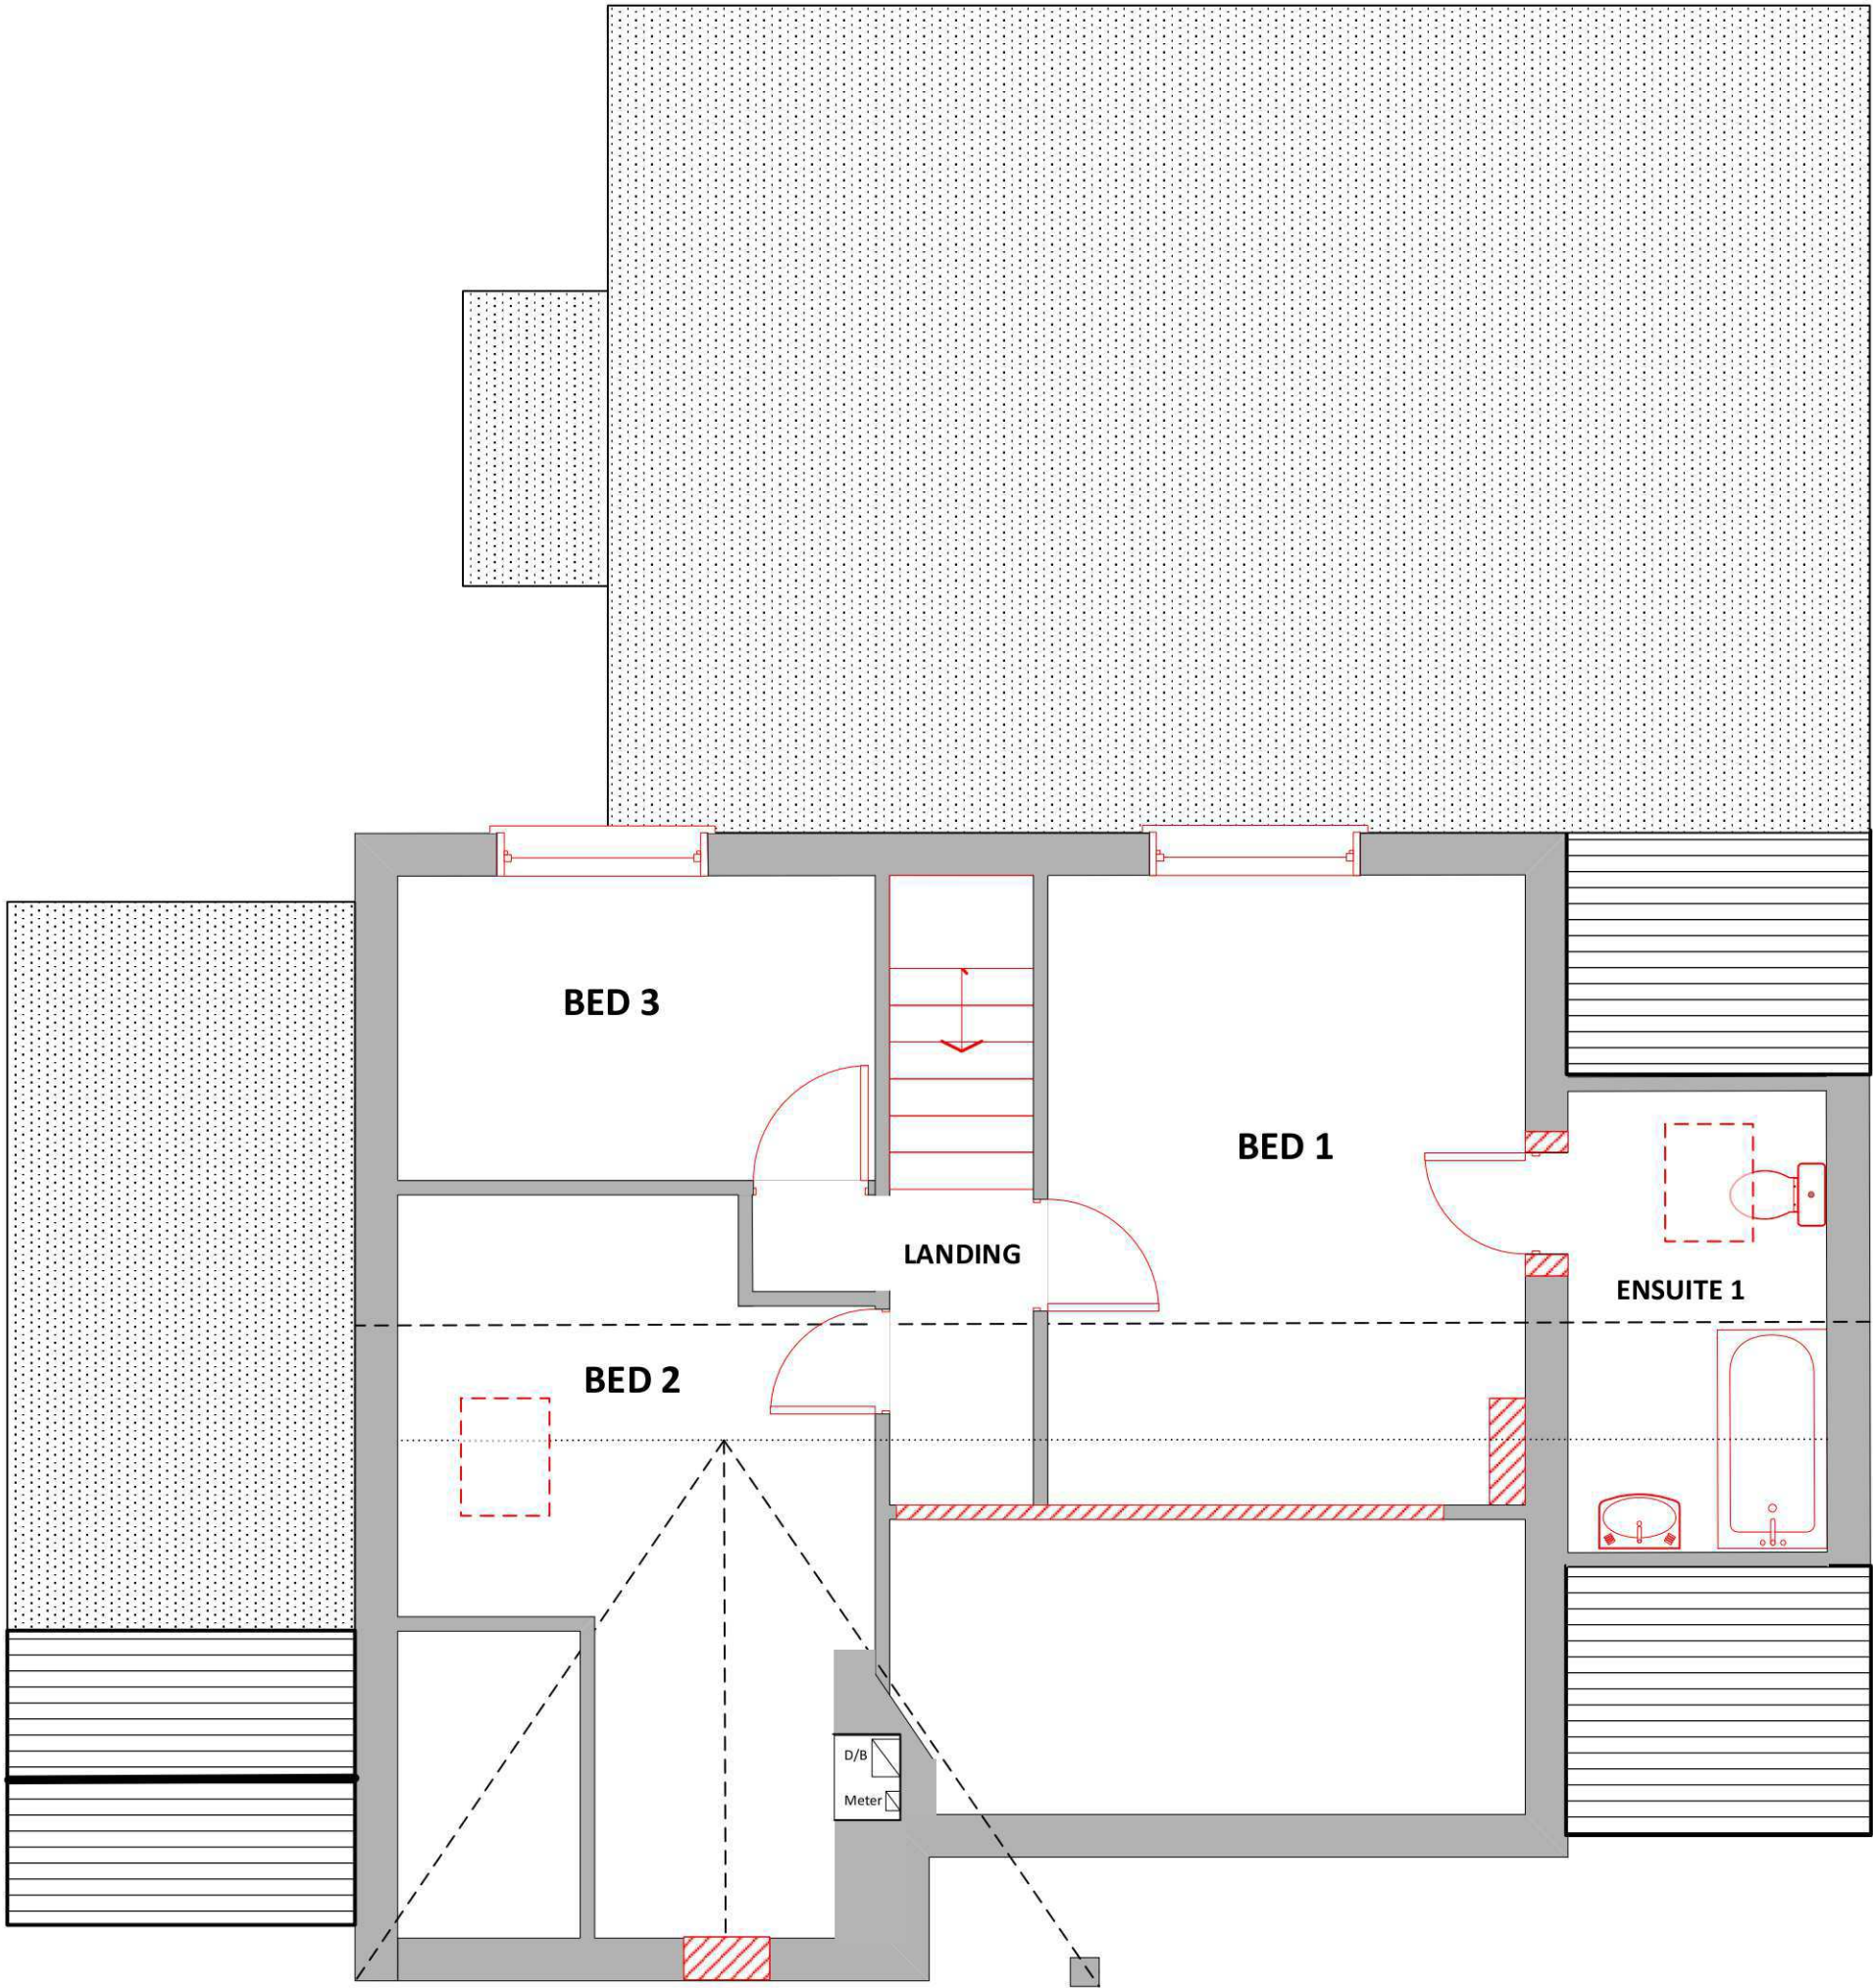

DEMOLITION FIRST FLOOR

SCALE: 1:50

