

KEY
 100mm Blockwork

 Cavity Insulation

 Alterations to Existing Structure

 100mm Stud Partitions

 13, Westbury Close
 Crowthorne, Berks. RG45 6NL

Mobile: 07501 900420

Revisions:

A – Chimney moved and increased in size, amendments to D/B and meter location. Room Names added, Upstairs WC added, along with partition alterations to suit. Velux added to WC and window added to gable wall. Doors and Windows numbered.

Site Address:

Mr and Mrs Smith
**31, Silverdale Road,
 Earley, Reading,
 Wokingham
 RG6 7LN**

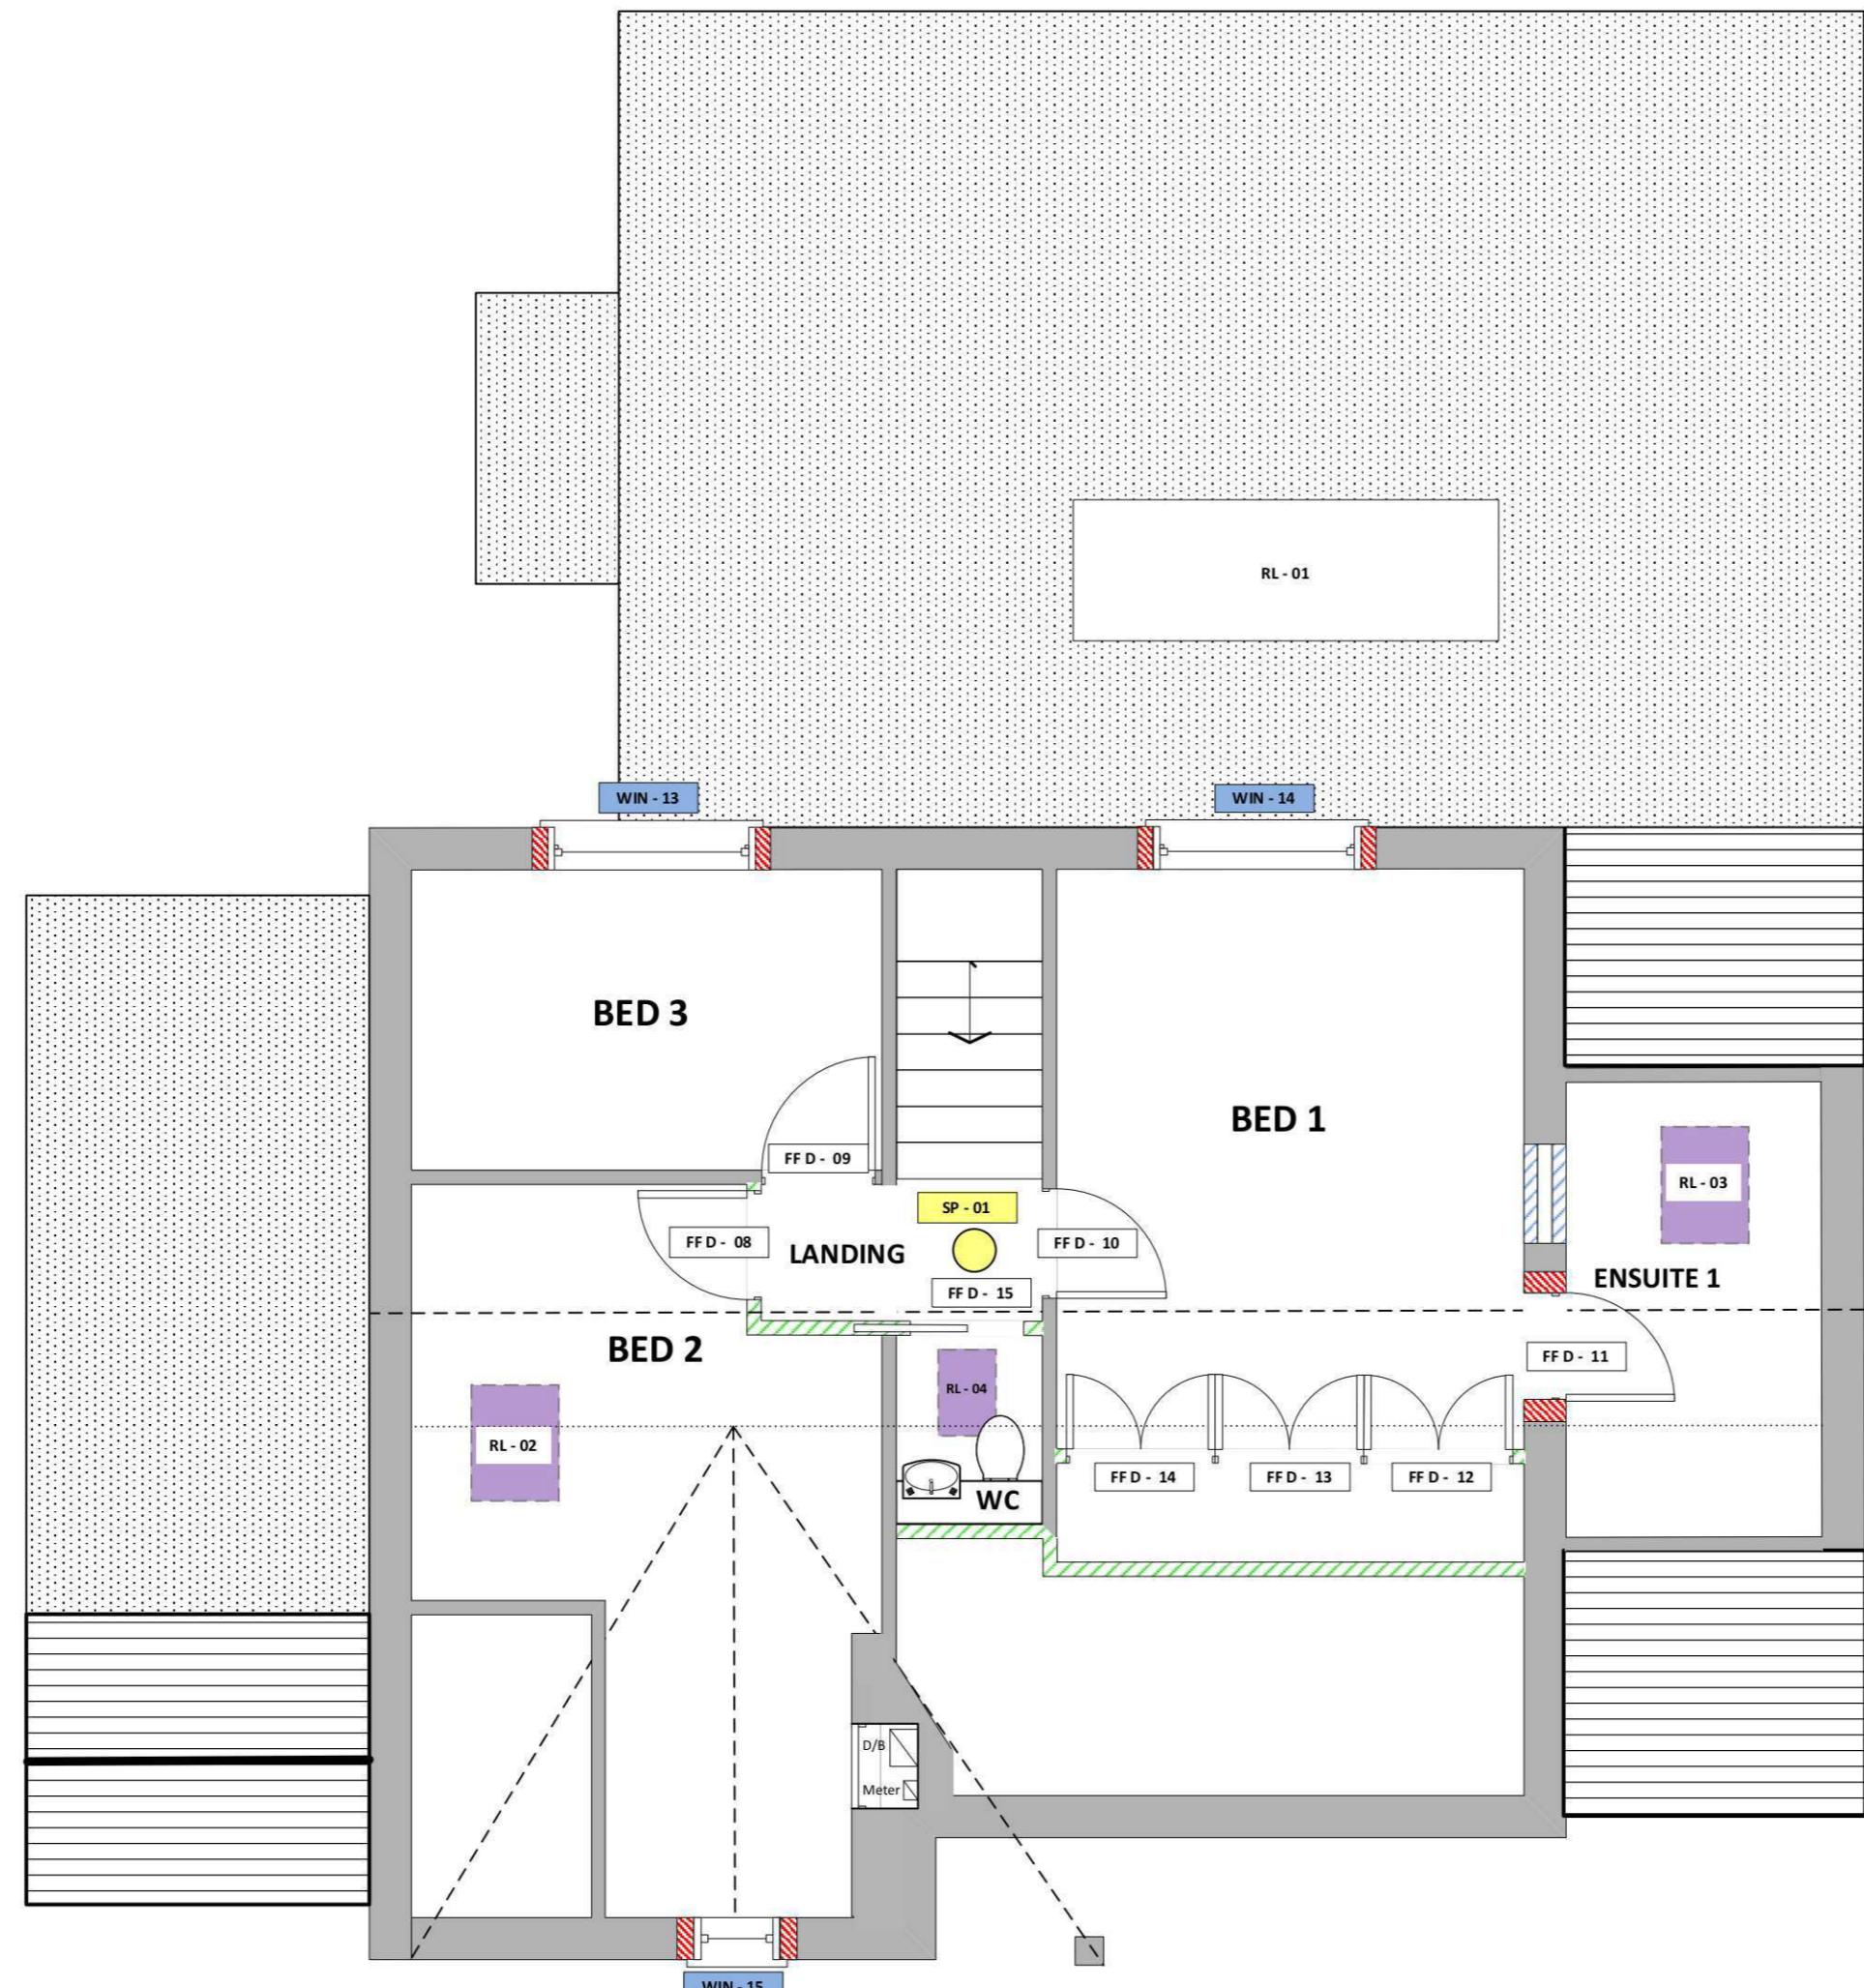
Title:

**Proposed First
 Floor**

 Scale: **NTS** Rev: **A**

Drawing No:

3273 - 006

 Date: **11.01.26** Drawn By: **DA**

PROPOSED FIRST FLOOR

SCALE: 1:50

0 1500 2500 5000