

13, Westbury Close
Crowthorne, Berks. RG45 6NL
Mobile: 07501 900420

Revisions:

A – Dimensions changed to Bathroom and Airing Cupboard, demolition to staircase added. Room Names added

Site Address:

Mr and Mrs Smith
31, Silverdale Road,
Earley, Reading,
Wokingham
RG6 7LN


Title:

Demolition
Ground Floor

Scale: NTS Rev: A

Drawing No: 3273 - 002

Date: 11.01.26 Drawn By: DA

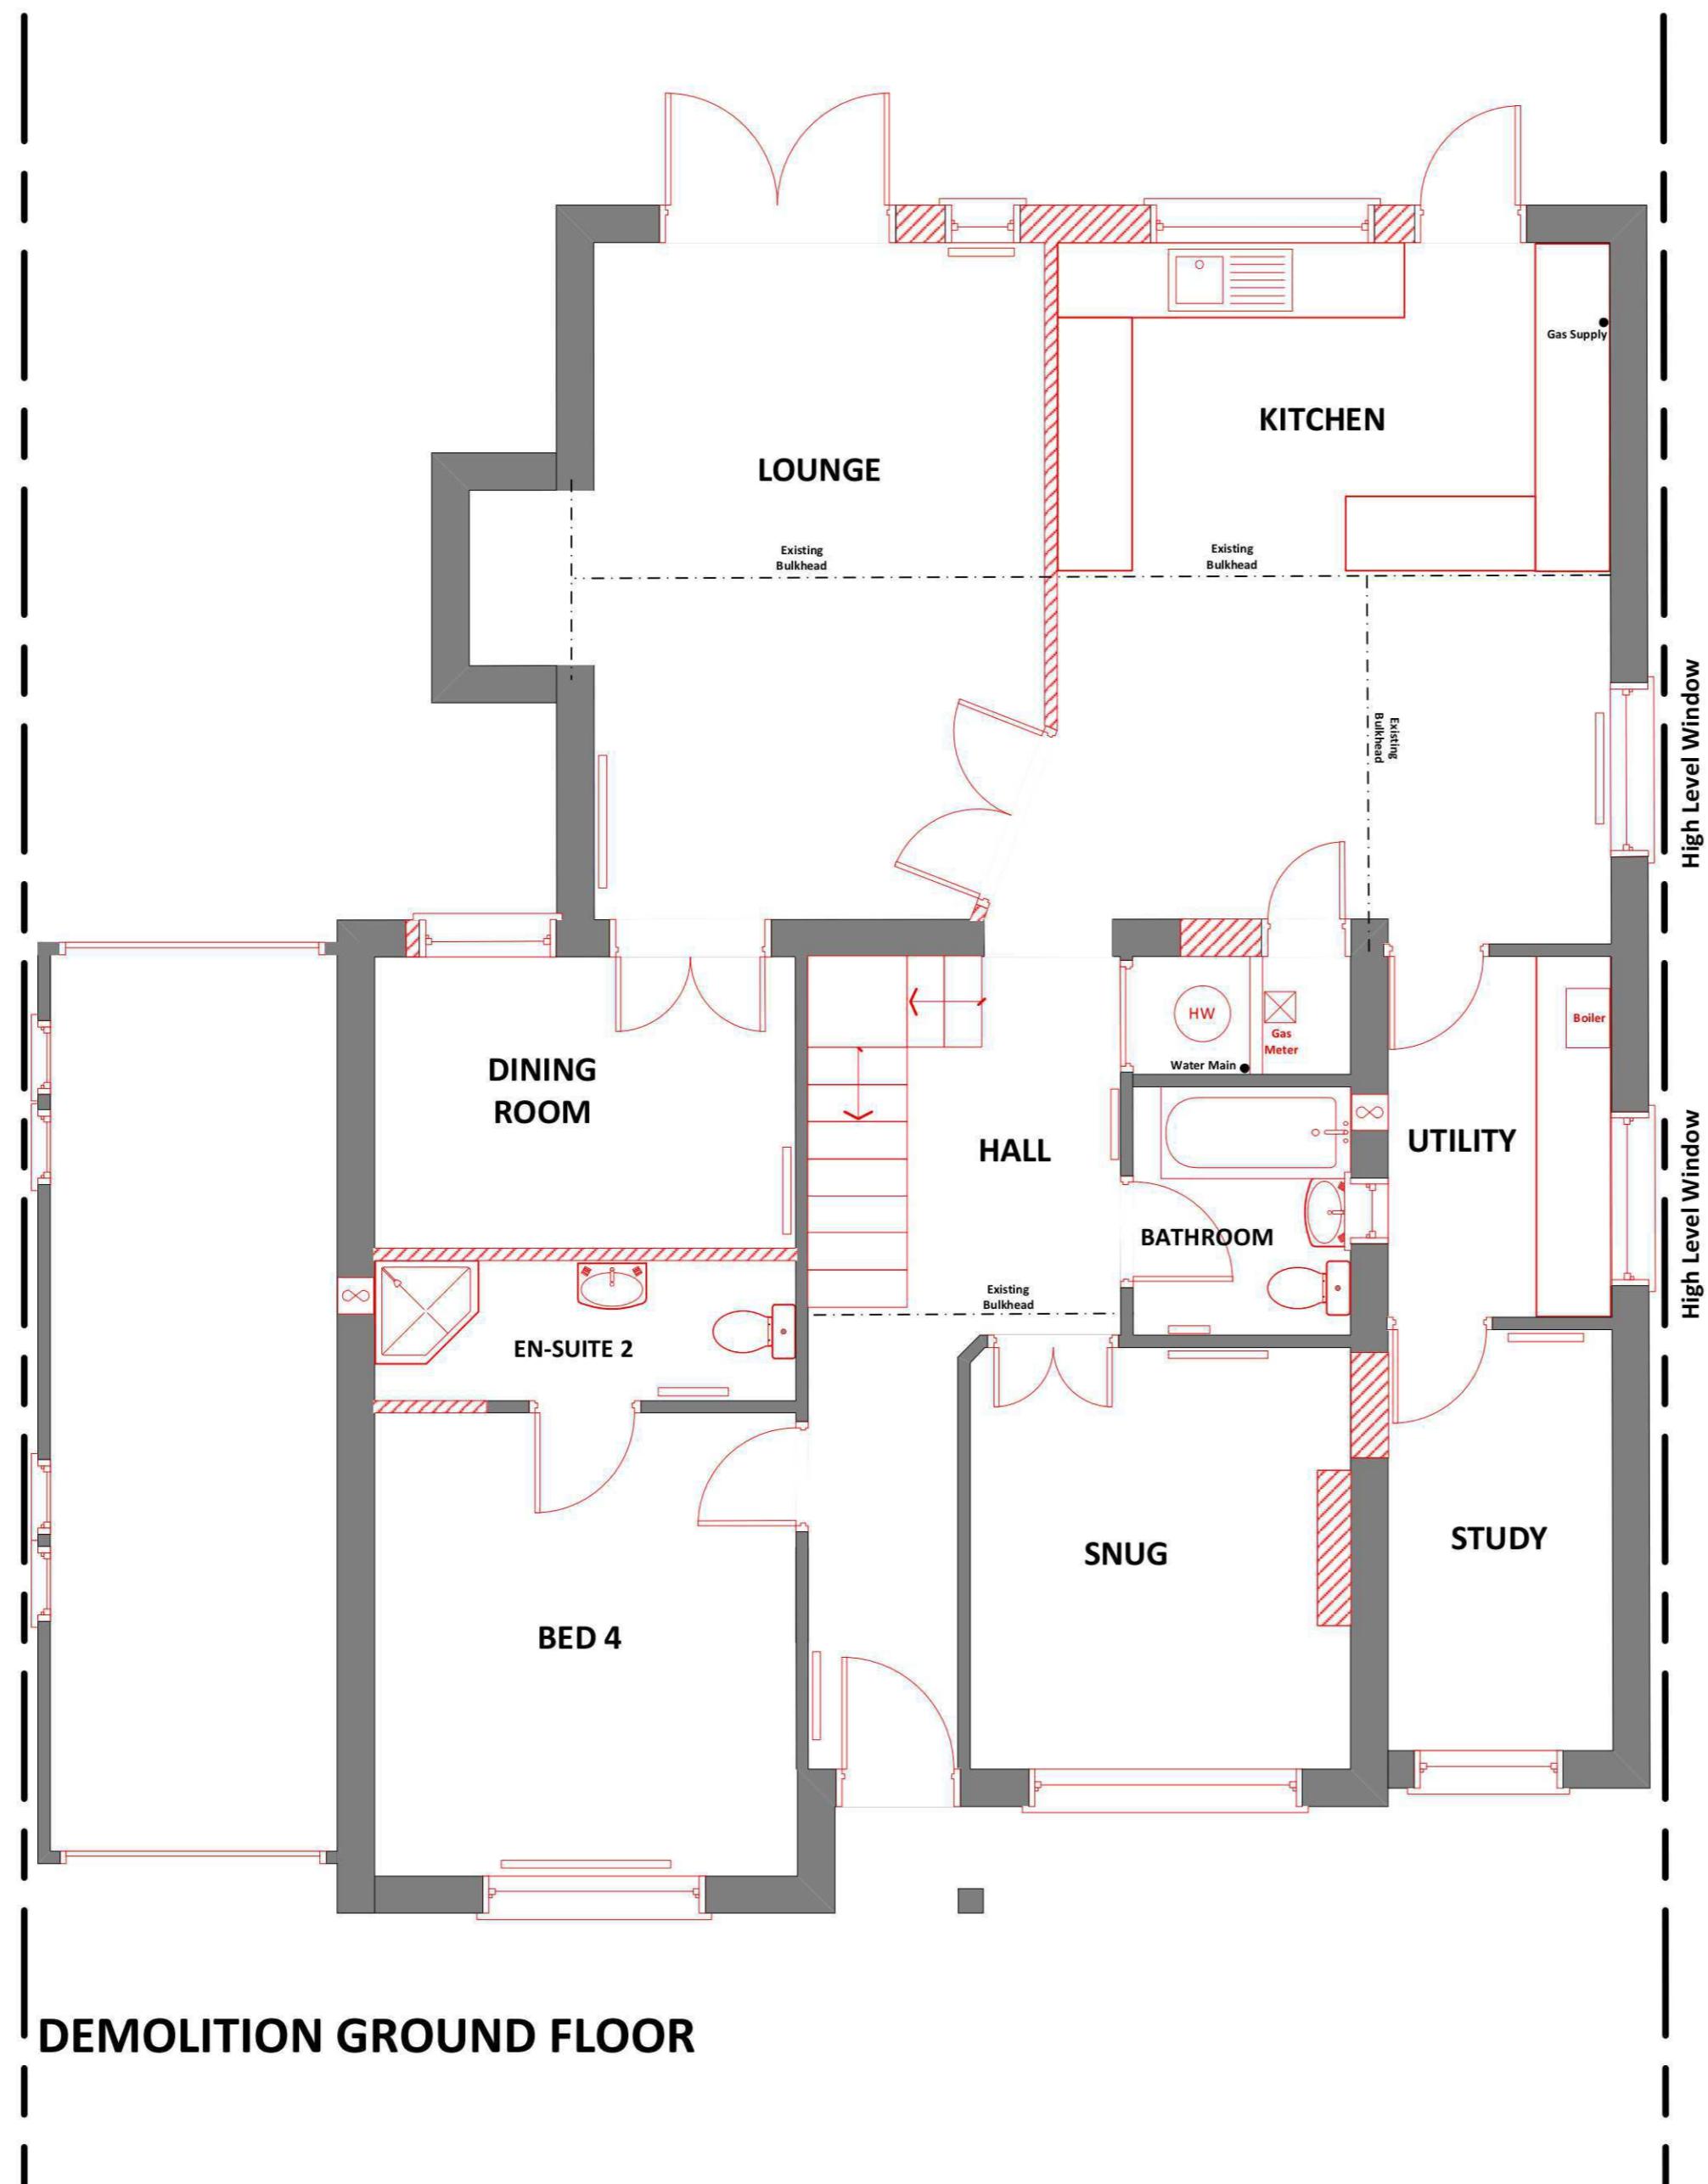

SCALE: 1:50

