


44 Cutbush Lane RG2 9AH

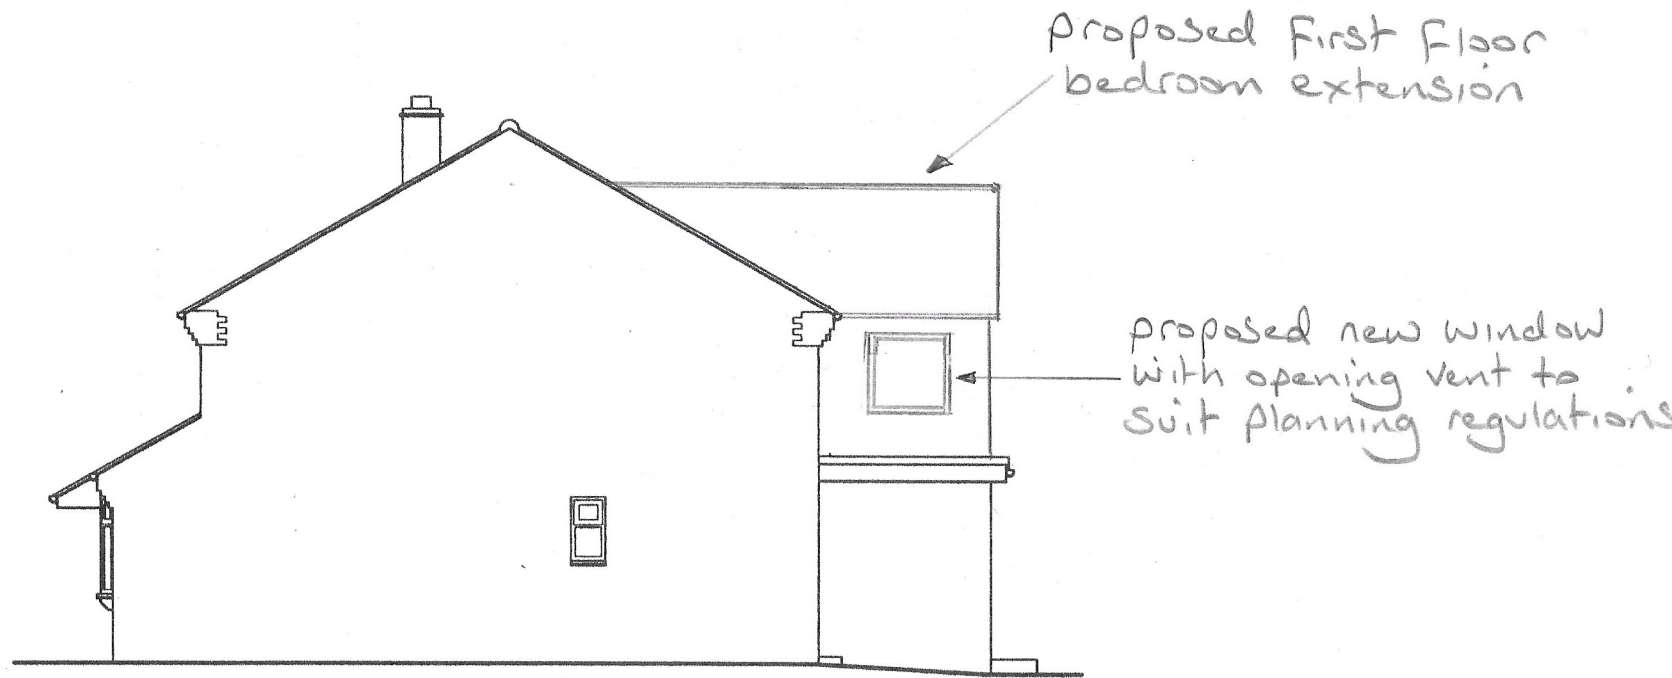

Proposed Side Elevation Scale 1:100