



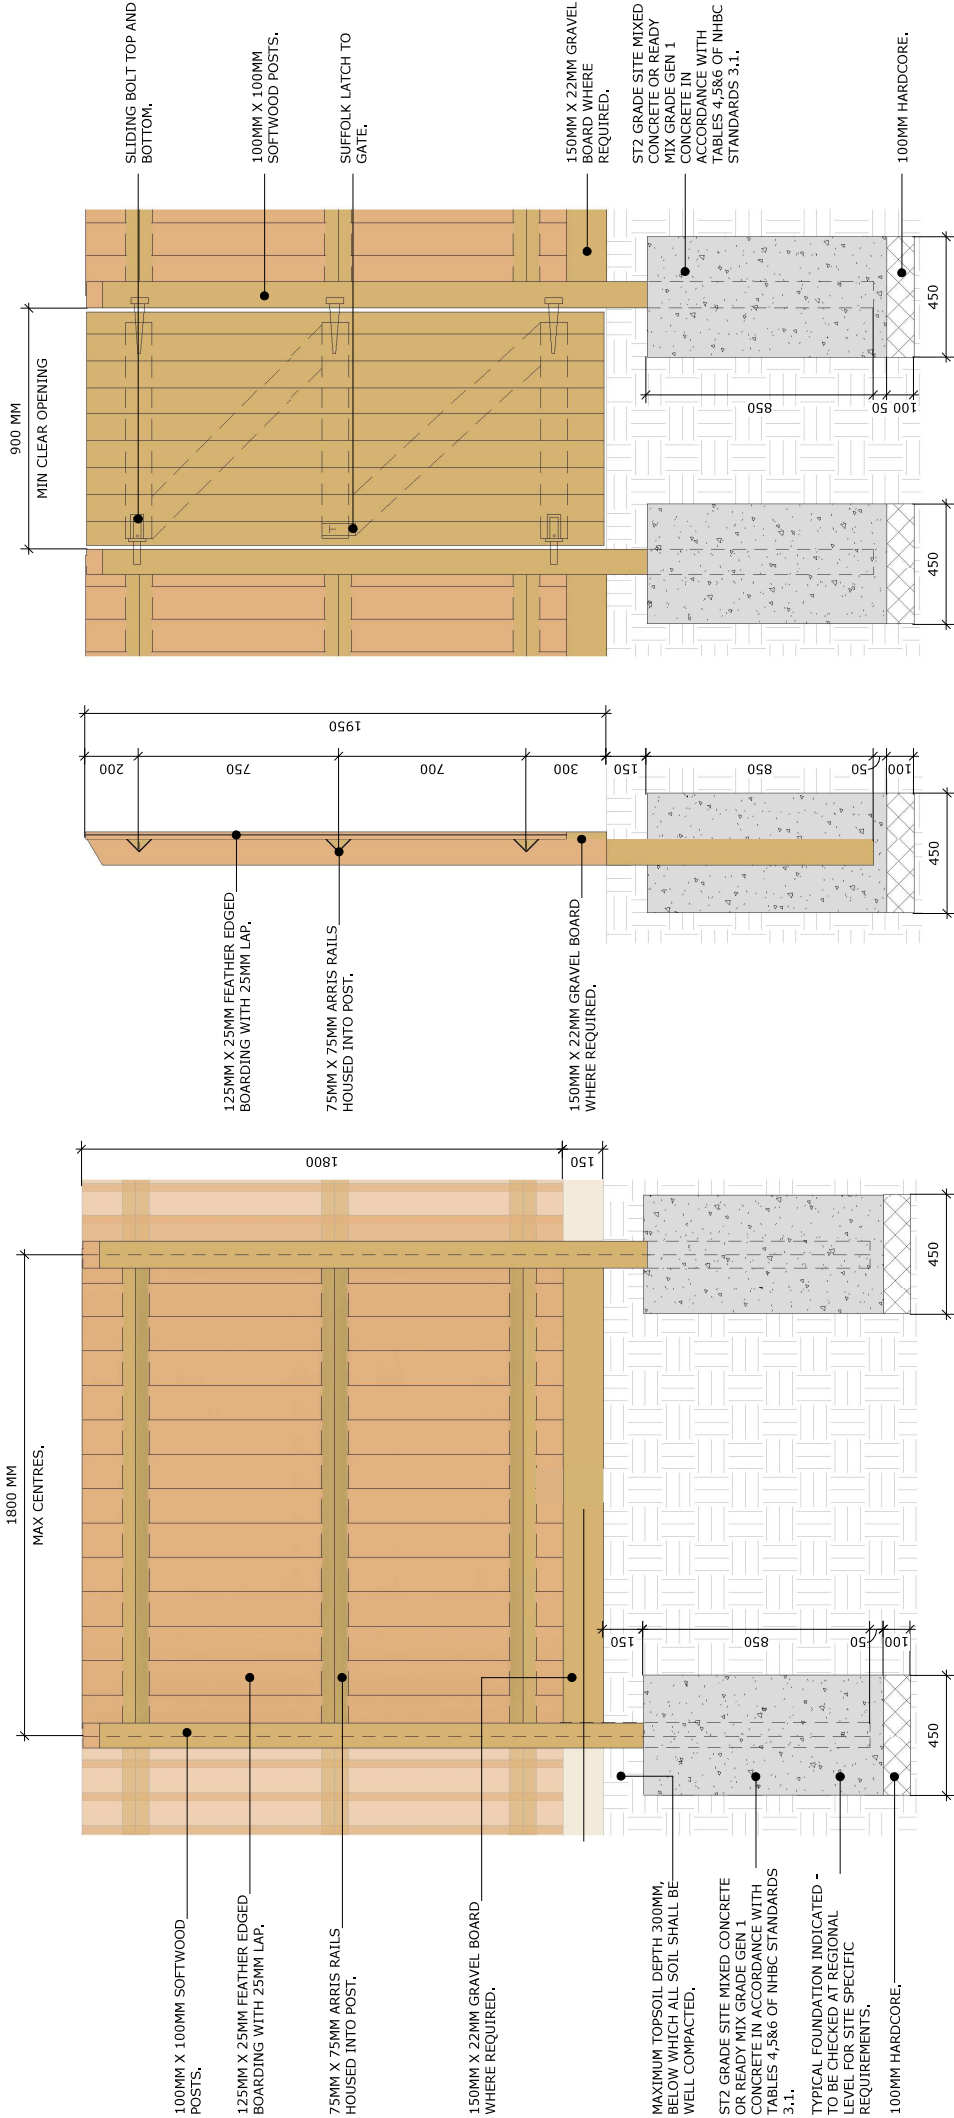

CLOSE BOARD FENCE - ELEVATION

SECTION

GATE ELEVATION

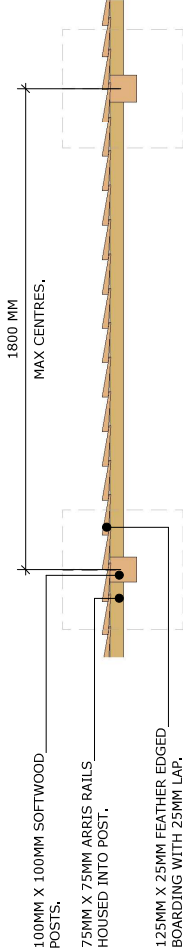

PLAN

NOTES:

- ALL TIMBER TO BE FSC AND IMPREGNATED WITH AN APPROVED PRESERVATIVE.
- BUSINESS UNIT TO ASSESS SUITABILITY OF DETAIL FOR INDIVIDUAL DEVELOPMENTS AND CONSULT WITH STRUCTURAL ENGINEER ACCORDINGLY.
- TO BE READ IN CONJUNCTION WITH BS1722 PART 5.

category		EXTERNAL WORKS DETAILS	
description		EXTERNAL WORKS - CLOSE BOARDED FENCE (1800MM)	
scale	1 : 20	revision	00
project	GROUP - V15 - S - EX - D2 - A - FC - 0213	type	role
STANDARD DETAIL		SUBJECT TO NHBC APPROVAL	

Vistry Group