




Treetop Landscapes Ltd

1 Northbury Cottages, Castle End Road,
Ruscombe, Berkshire, RG10 9XJ
(0118)9344132
nick@treetoplandscapes.co.uk
fiona@treetoplandscapes.co.uk

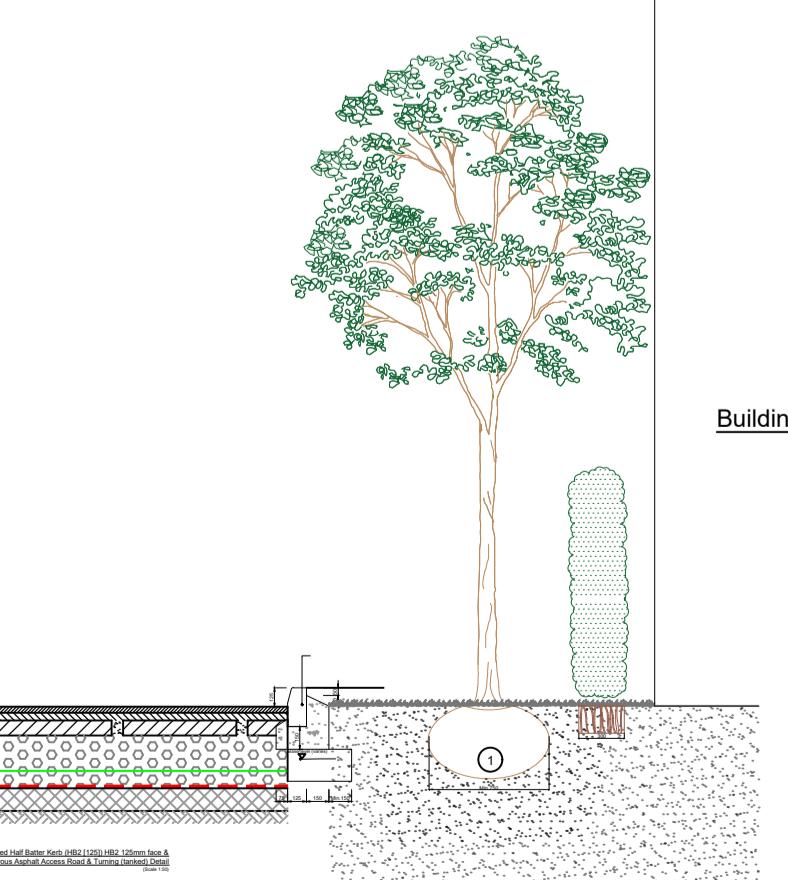

Building 111

Notes

- All plant material to be compatible with British Standard 3936 part 1. 1992 specifications -
- 'Nursery Stock'
- All soft landscaping work/planting to be compatible with British Standard 4428 specifications 1989 - Landscape Operations
- All planting areas to be completely cleared of grass, weeds, debris and stones/concrete etc exceeding 50mm dia.
- Soil in all scheduled planting areas outside existing canopy spreads of trees that has compacted/denatured/contaminated during work on the site, to be excavated to a minimum depth of 50mm.
- All planting areas to be cultivated to a minimum depth of 500mm and topdressed with an organic slow release fertilizer such as sterilised bonemeal.
- No peat products used.
- All planting areas around trees and shrubs to receive a 70mm layer (minimum) of seasoned medium grade chipped bark mulch, upon completion of planting.
- Tree pits shall be of a diameter 600mm greater than the rootball. The depth of the pit shall be 225mm deeper than the rootball and not less than 600mm deep. The top soil shall be stripped from the area of the pit and stacked for re-use; the sub-soil is to be excavated and removed from the site. The base of the pit shall be forked over to a depth of 225mm and left with a slightly higher centre to permit drainage.
- All trees to be single staked and tied including the use of 1 spacer block per tree. Trees of 14-16cm girth and above should be double staked, one on either side of the trunk. Stakes not the extend more than 600mm above ground level. Stakes should be positioned on the windward side of the tree.
- An area of 1.5m wide (minimum) to be left free of all grass turf, weed growth, scrub vegetation, etc. around the bases of all newly planted trees situated within grassed areas and mulched as specified above.
- All non-specified areas to be turfed with good quality seed grown turf.

Palatine Homes - Victoria Nurseries

Date: 08/12/2025

Scale: 1:200 @ A1

Drawing No: TTL-SM-VN271124

Revision: F