


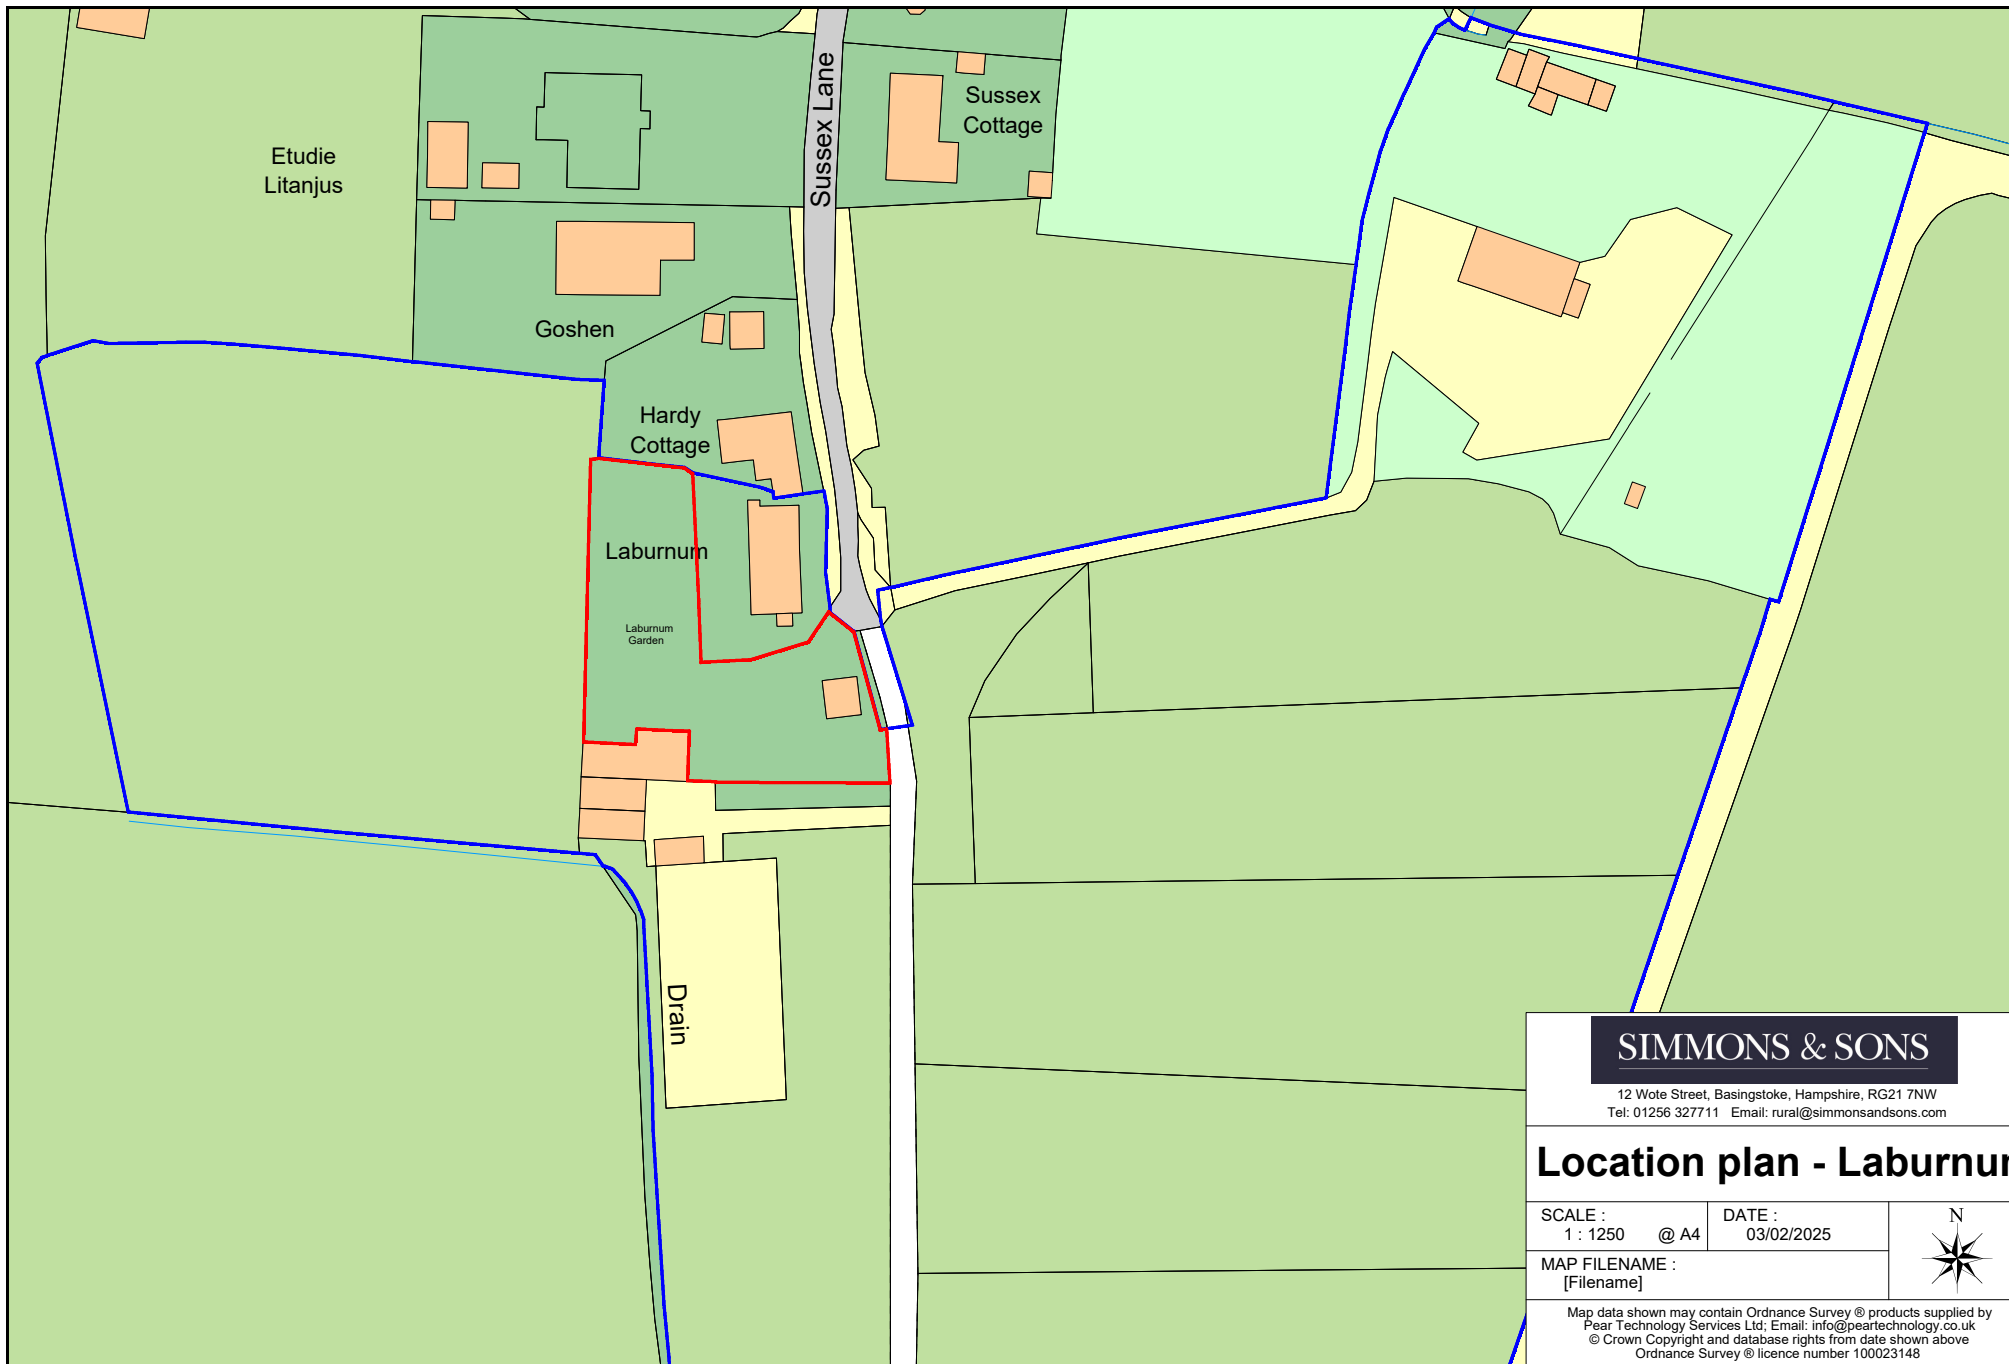

SIMMONS & SONS

12 Wote Street, Basingstoke, Hampshire, RG21 7NW
Tel: 01256 327711 Email: rural@simmonsandsons.com

Location plan - Laburnum

SCALE :
1 : 1250 @ A4

DATE :
03/02/2025

MAP FILENAME :
[Filename]



Map data shown may contain Ordnance Survey © products supplied by
Pear Technology Services Ltd; Email: info@peartechnology.co.uk
© Crown Copyright and database rights from date shown above
Ordnance Survey © licence number 100023148