



PLAN | DESIGN | BUILD

JCENG SOLUTIONS

tel:0118 348 6230 mob:07411070270




email:info@jcengsolutions.com

web:www.jcengsolutions.com

NOTES:

THE CONTRACTORS ARE TO CHECK ALL DIMENSIONS, DRAIN RUNS AND GENERAL CONDITIONS ON THE SITE BEFORE WORKS COMMENCE, AND INFORM JCENGSOLUTIONS IMMEDIATELY UPON DISCOVERY OF ANY ERRORS, OMISSIONS OR DISCREPANCIES. ALL WORKS ARE TO BE CARRIED OUT IN ACCORDANCE WITH CURRENT BUILDING REGULATIONS, BRITISH STANDARDS, CODE OF PRACTICE AND LOCAL AUTHORITY REQUIREMENTS. DO NOT SCALE FROM THIS DRAWING WITHOUT FIRST OBTAINING WRITTEN AUTHORISATION FROM JCENGSOLUTIONS.

THIS DRAWING IS THE PROPERTY OF JCENGSOLUTIONS AND IS ISSUED ON THE CONDITION THAT IT IS NOT REPRODUCED, DISCLOSED OR COPIED TO ANY UNAUTHORISED PERSON IN WHOLE OR PART WITHOUT PRIOR WRITTEN CONSENT

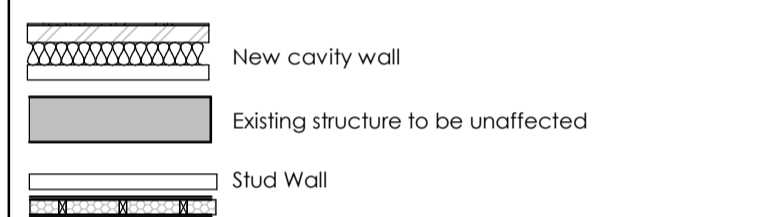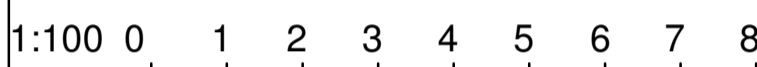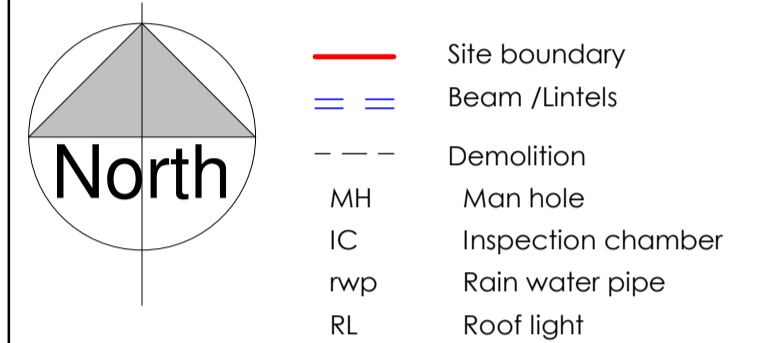

TOTAL AREA - 254m<sup>2</sup>  
EXISTING DWELLING AREA - 63m<sup>2</sup>  
NEW EXTENSION GROSS AREA - 25m<sup>2</sup>

REV	DATE	DESCRIPTION
-----	------	-------------

CLIENT ADDRESS

58 Malone Road Woodley RG5 3NJ

TITLE

Existing & Proposed Ground Floor

CLIENT


Mrs.Richards

DRAWN BY JC	CHECKED BY RB	DATE
----------------	------------------	------

SCALE (@ A1) 1 : 50	PROJECT NUMBER 172
------------------------	-----------------------


DRAWING NUMBER PP-172-RG-02	REV
--------------------------------	-----

Garden

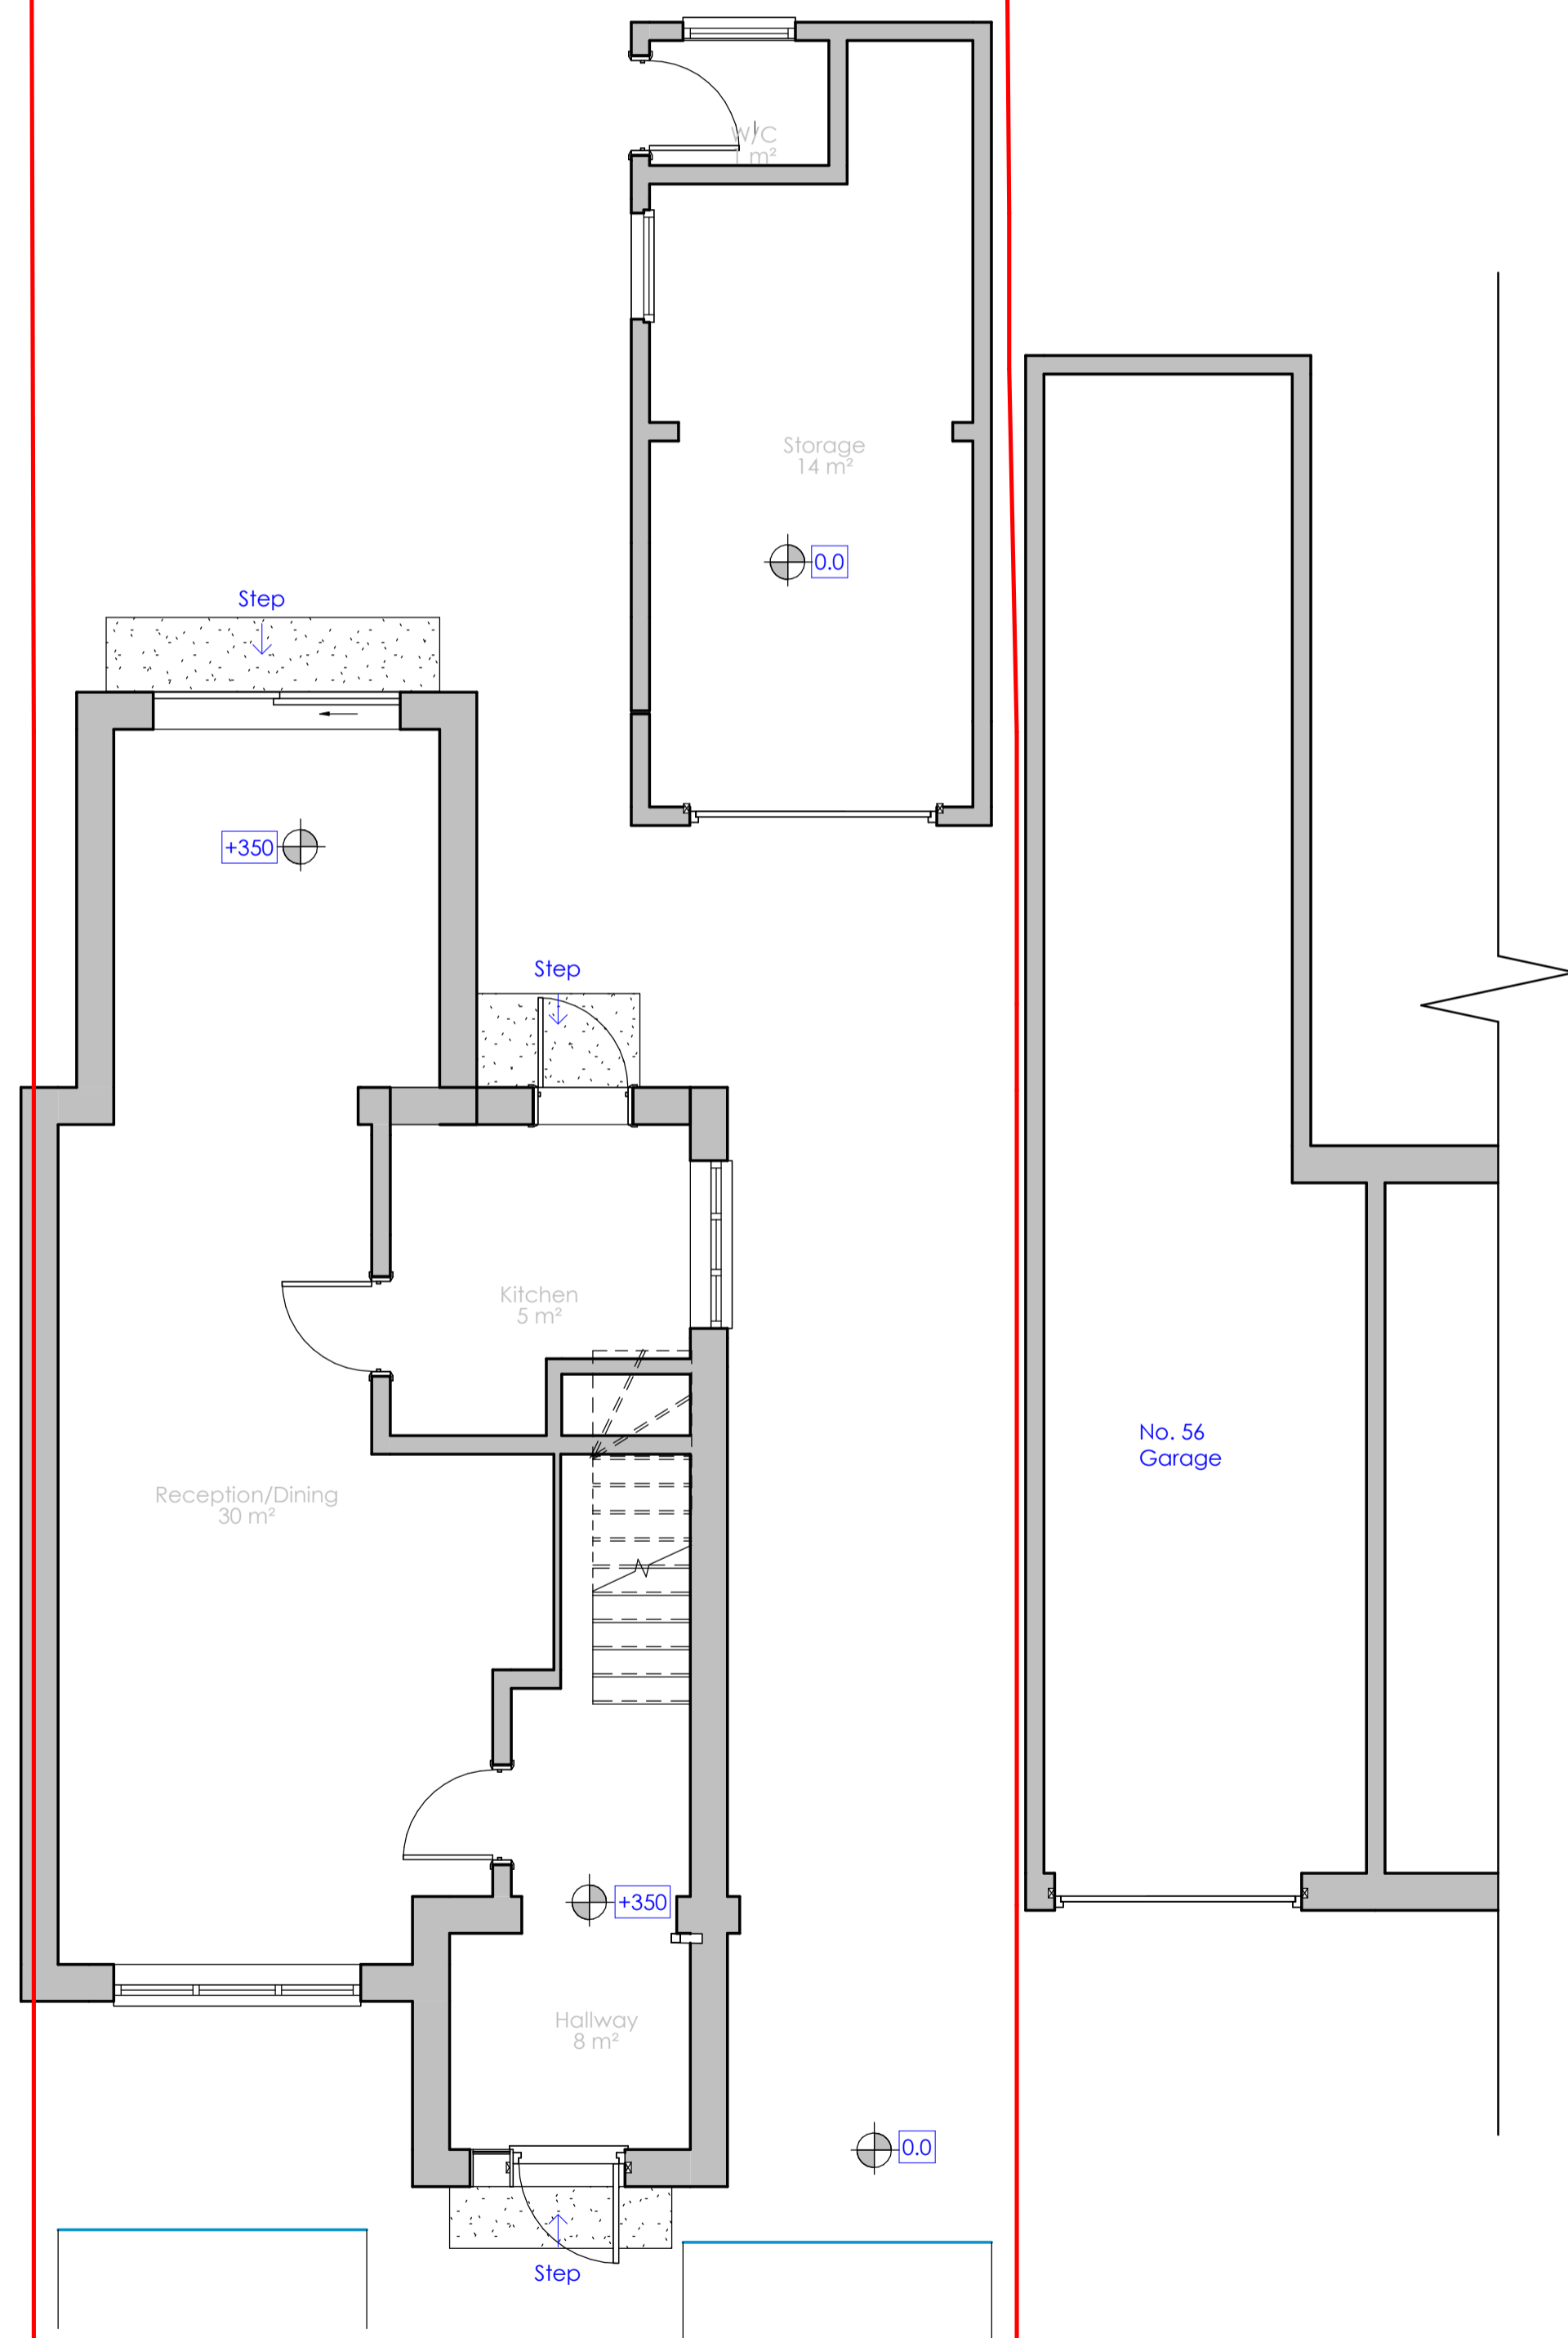

Existing Ground Floor  
1 : 50

Garden

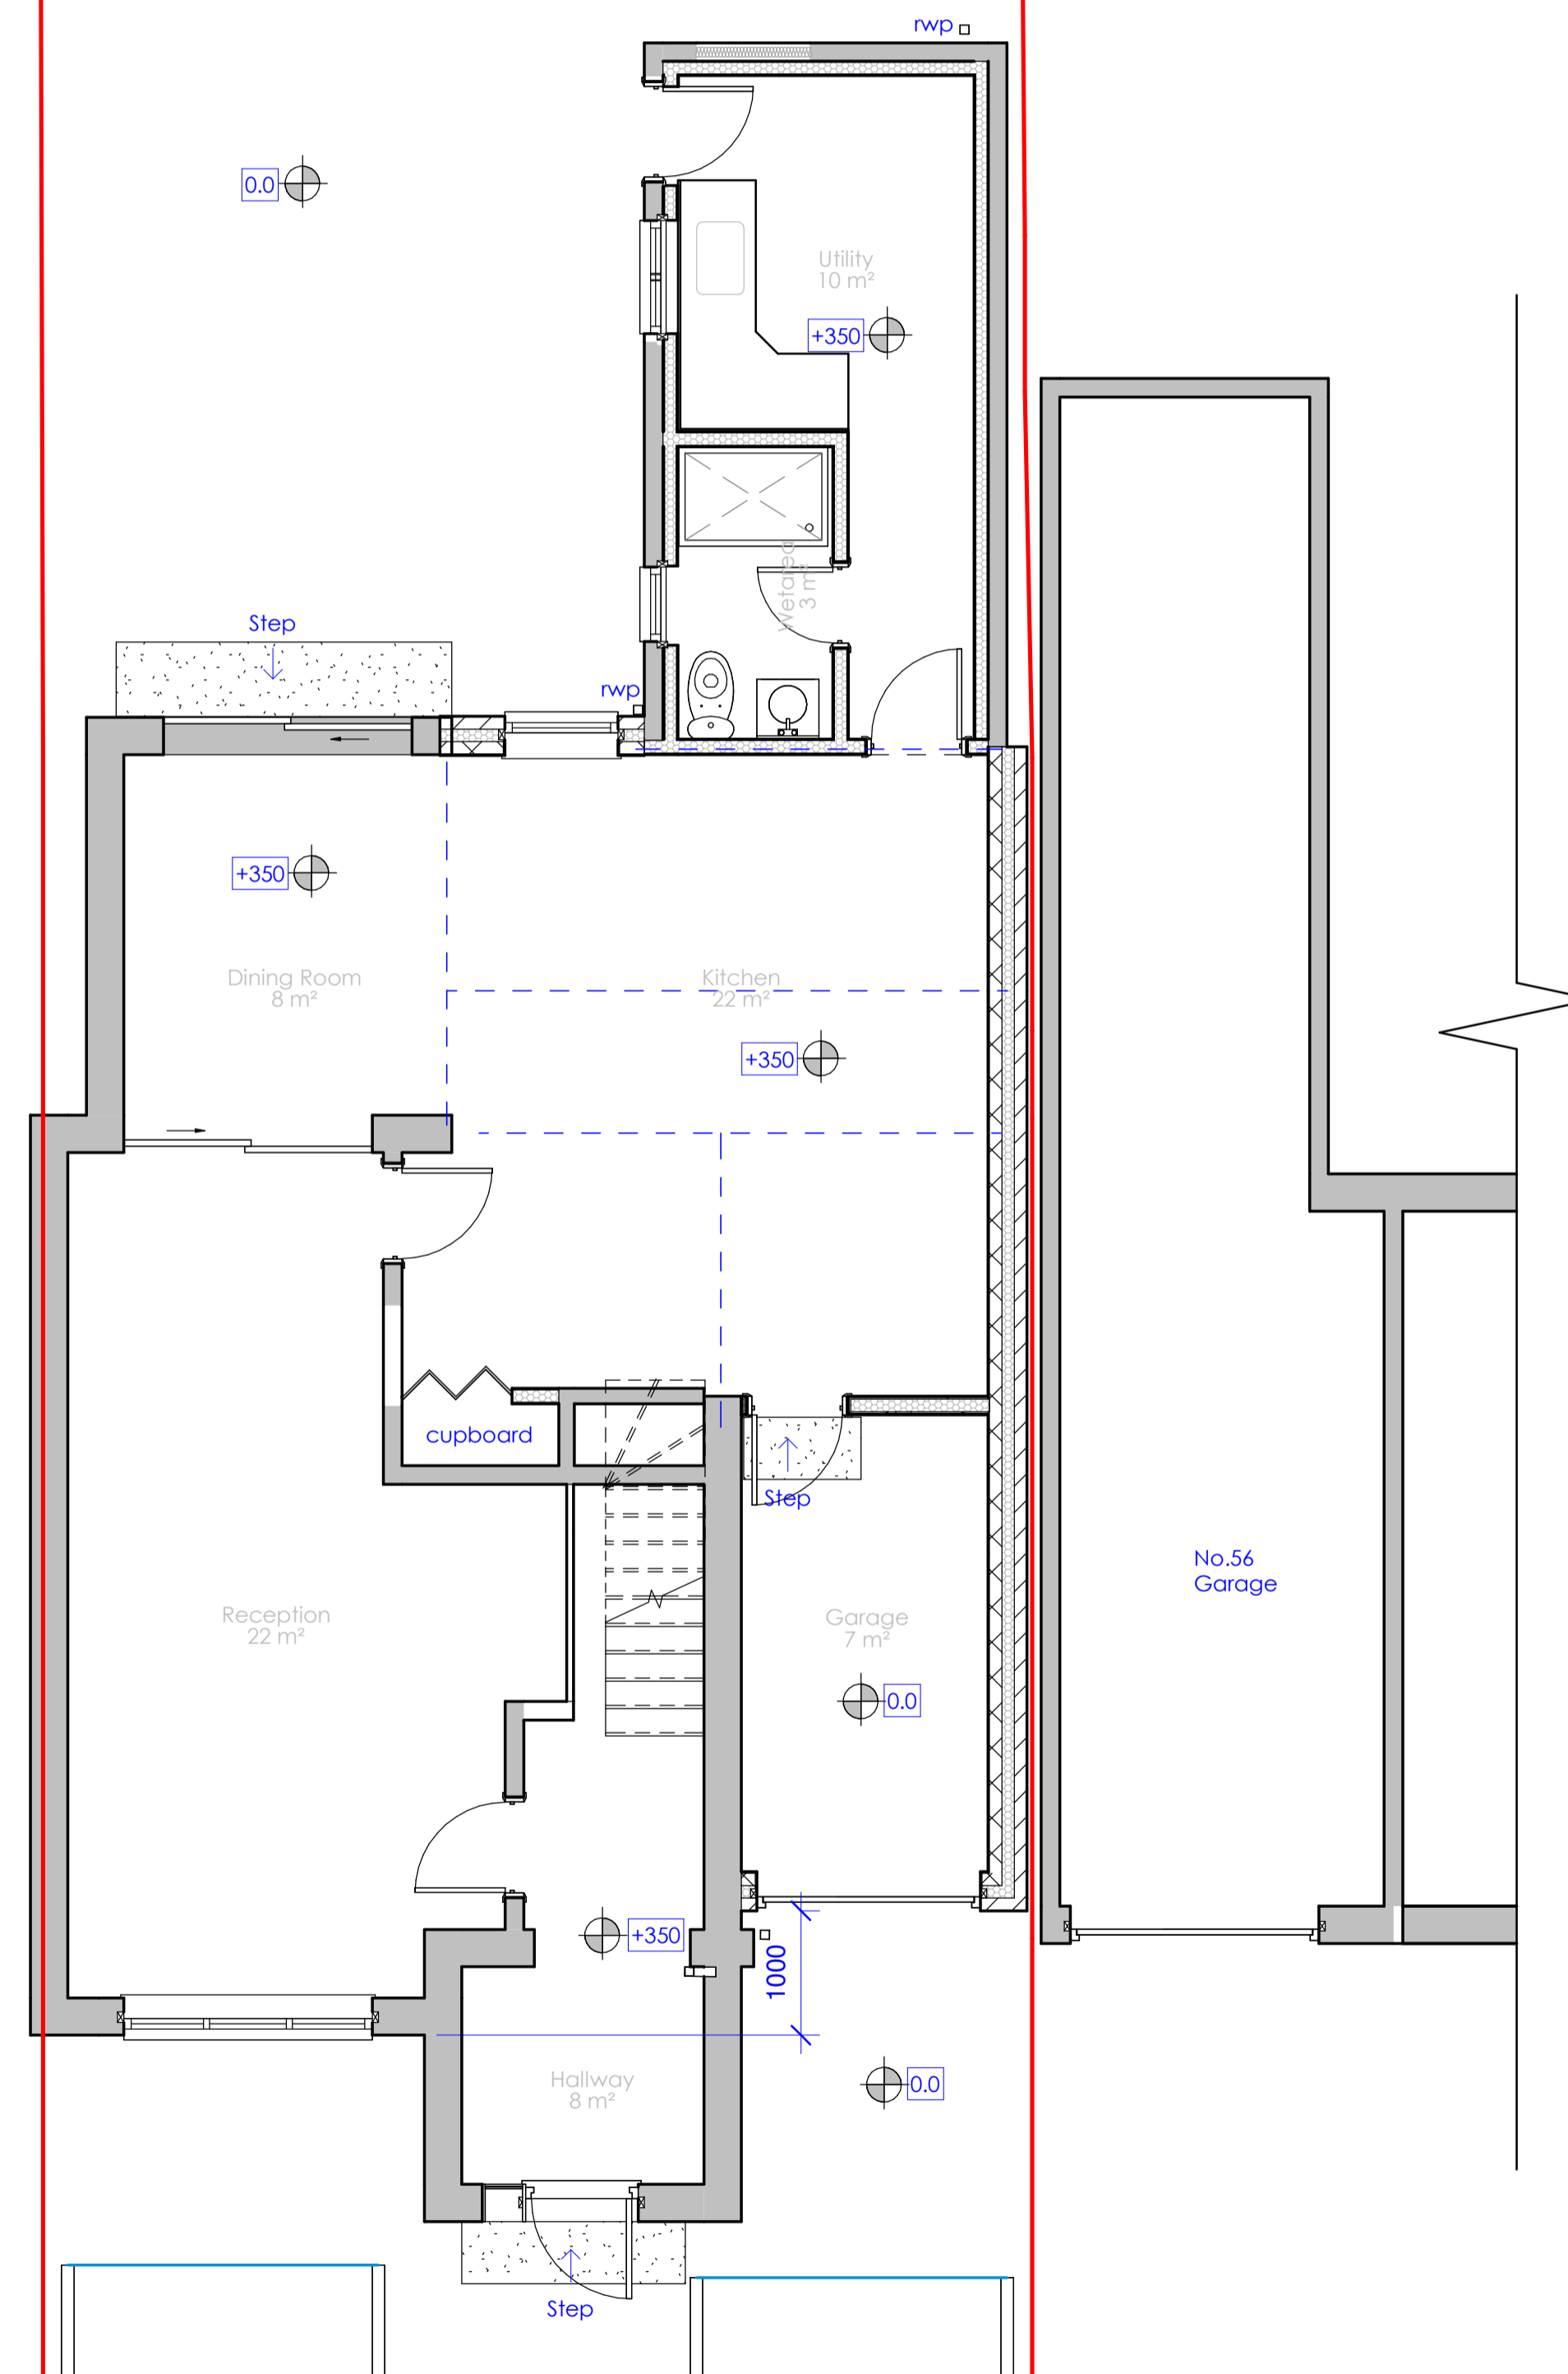

Proposed Ground Floor  
1 : 50