



JCENG SOLUTIONS
tel:0118 348 6230 mob:07411070270
email:info@jcengsolutions.com
web:www.jcengsolutions.com

NOTES:

THE CONTRACTORS ARE TO CHECK ALL DIMENSIONS, DRAIN RUNS AND GENERAL CONDITIONS ON THE SITE BEFORE WORKS COMMENCE, AND INFORM JCENG SOLUTIONS IMMEDIATELY UPON DISCOVERY OF ANY ERRORS, OMISSIONS OR DISCREPANCIES. ALL WORKS ARE TO BE CARRIED OUT IN ACCORDANCE WITH CURRENT BUILDING REGULATIONS, BRITISH STANDARDS, CODE OF PRACTICE AND LOCAL AUTHORITY REQUIREMENTS. DO NOT SCALE FROM THIS DRAWING WITHOUT FIRST OBTAINING WRITTEN AUTHORISATION FROM JCENG SOLUTIONS.

THIS DRAWING IS THE PROPERTY OF JCENG SOLUTIONS AND IS ISSUED ON THE CONDITION THAT IT IS NOT REPRODUCED, DISCLOSED OR COPIED TO ANY UNAUTHORISED PERSON IN WHOLE OR PART WITHOUT PRIOR WRITTEN CONSENT

North

Site boundary

Beam /Lintels

Demolition

MH Man hole

IC Inspection chamber

rwp Rain water pipe

RL Roof light

1:100 0 1 2 3 4 5 6 7 8m

1:50 0 1 2 3 4m


New cavity wall

Existing structure to be unaffected


Stud Wall

TOTAL AREA - 254m²
EXISTING DWELLING AREA - 63m²
NEW EXTENSION GROSS AREA - 25m²

REV	DATE	DESCRIPTION
CLIENT ADDRESS		
58 Malone Road Woodley RG5 3NJ		
TITLE		
Existing & Proposed Block Plan		
CLIENT		
Mrs.Richards		
DRAWN BY JC	CHECKED BY Checker	DATE
SCALE (@ A1) As indicated		PROJECT NUMBER 172
DRAWING NUMBER PP-172-RG-04		REV

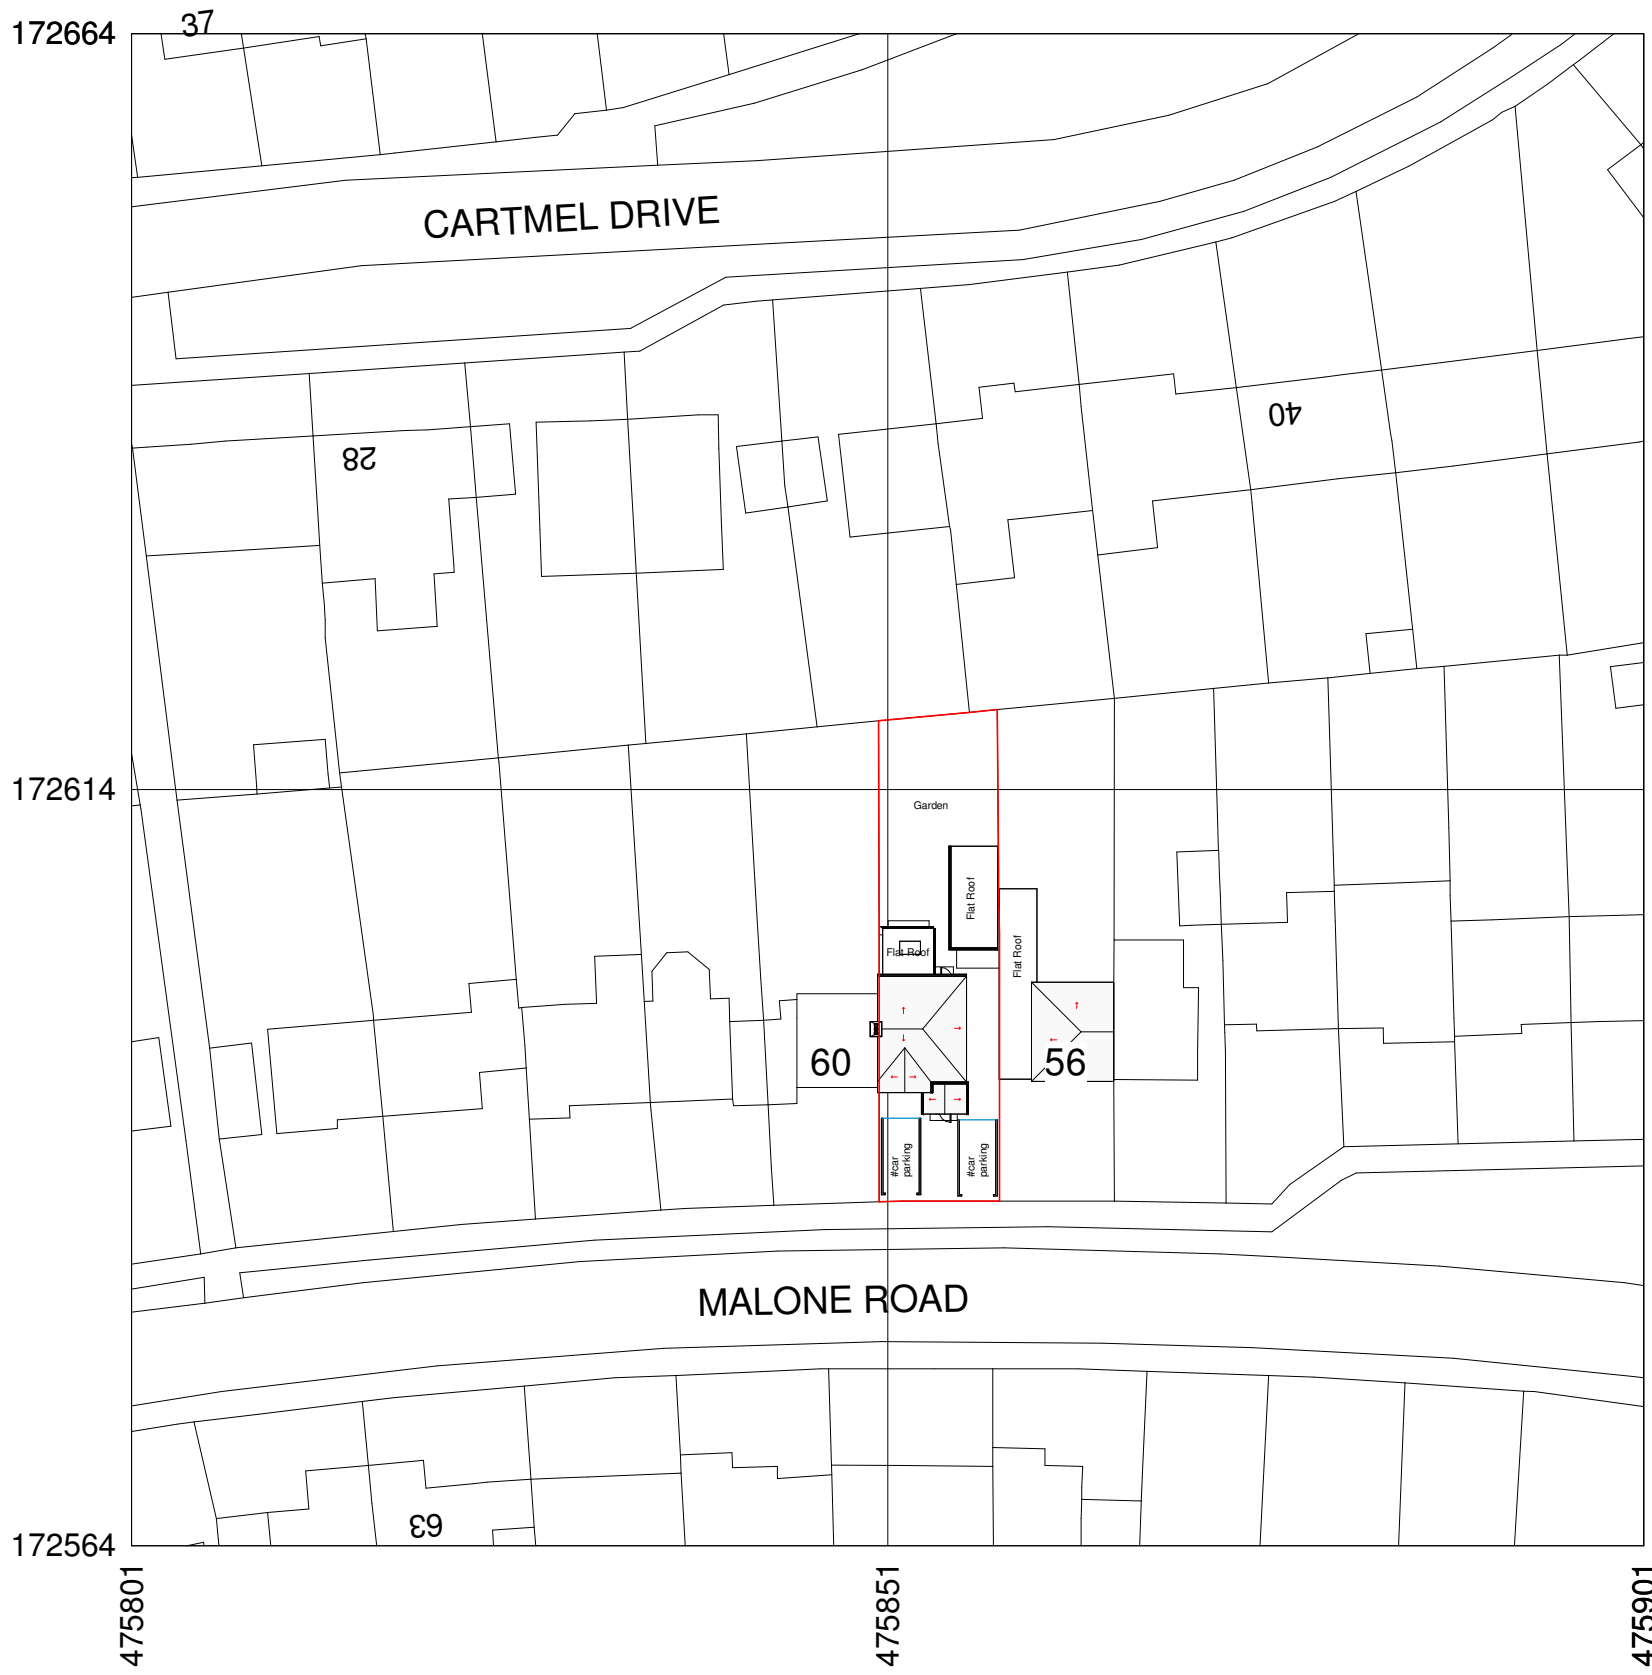

Existing Block Plan
1 : 500

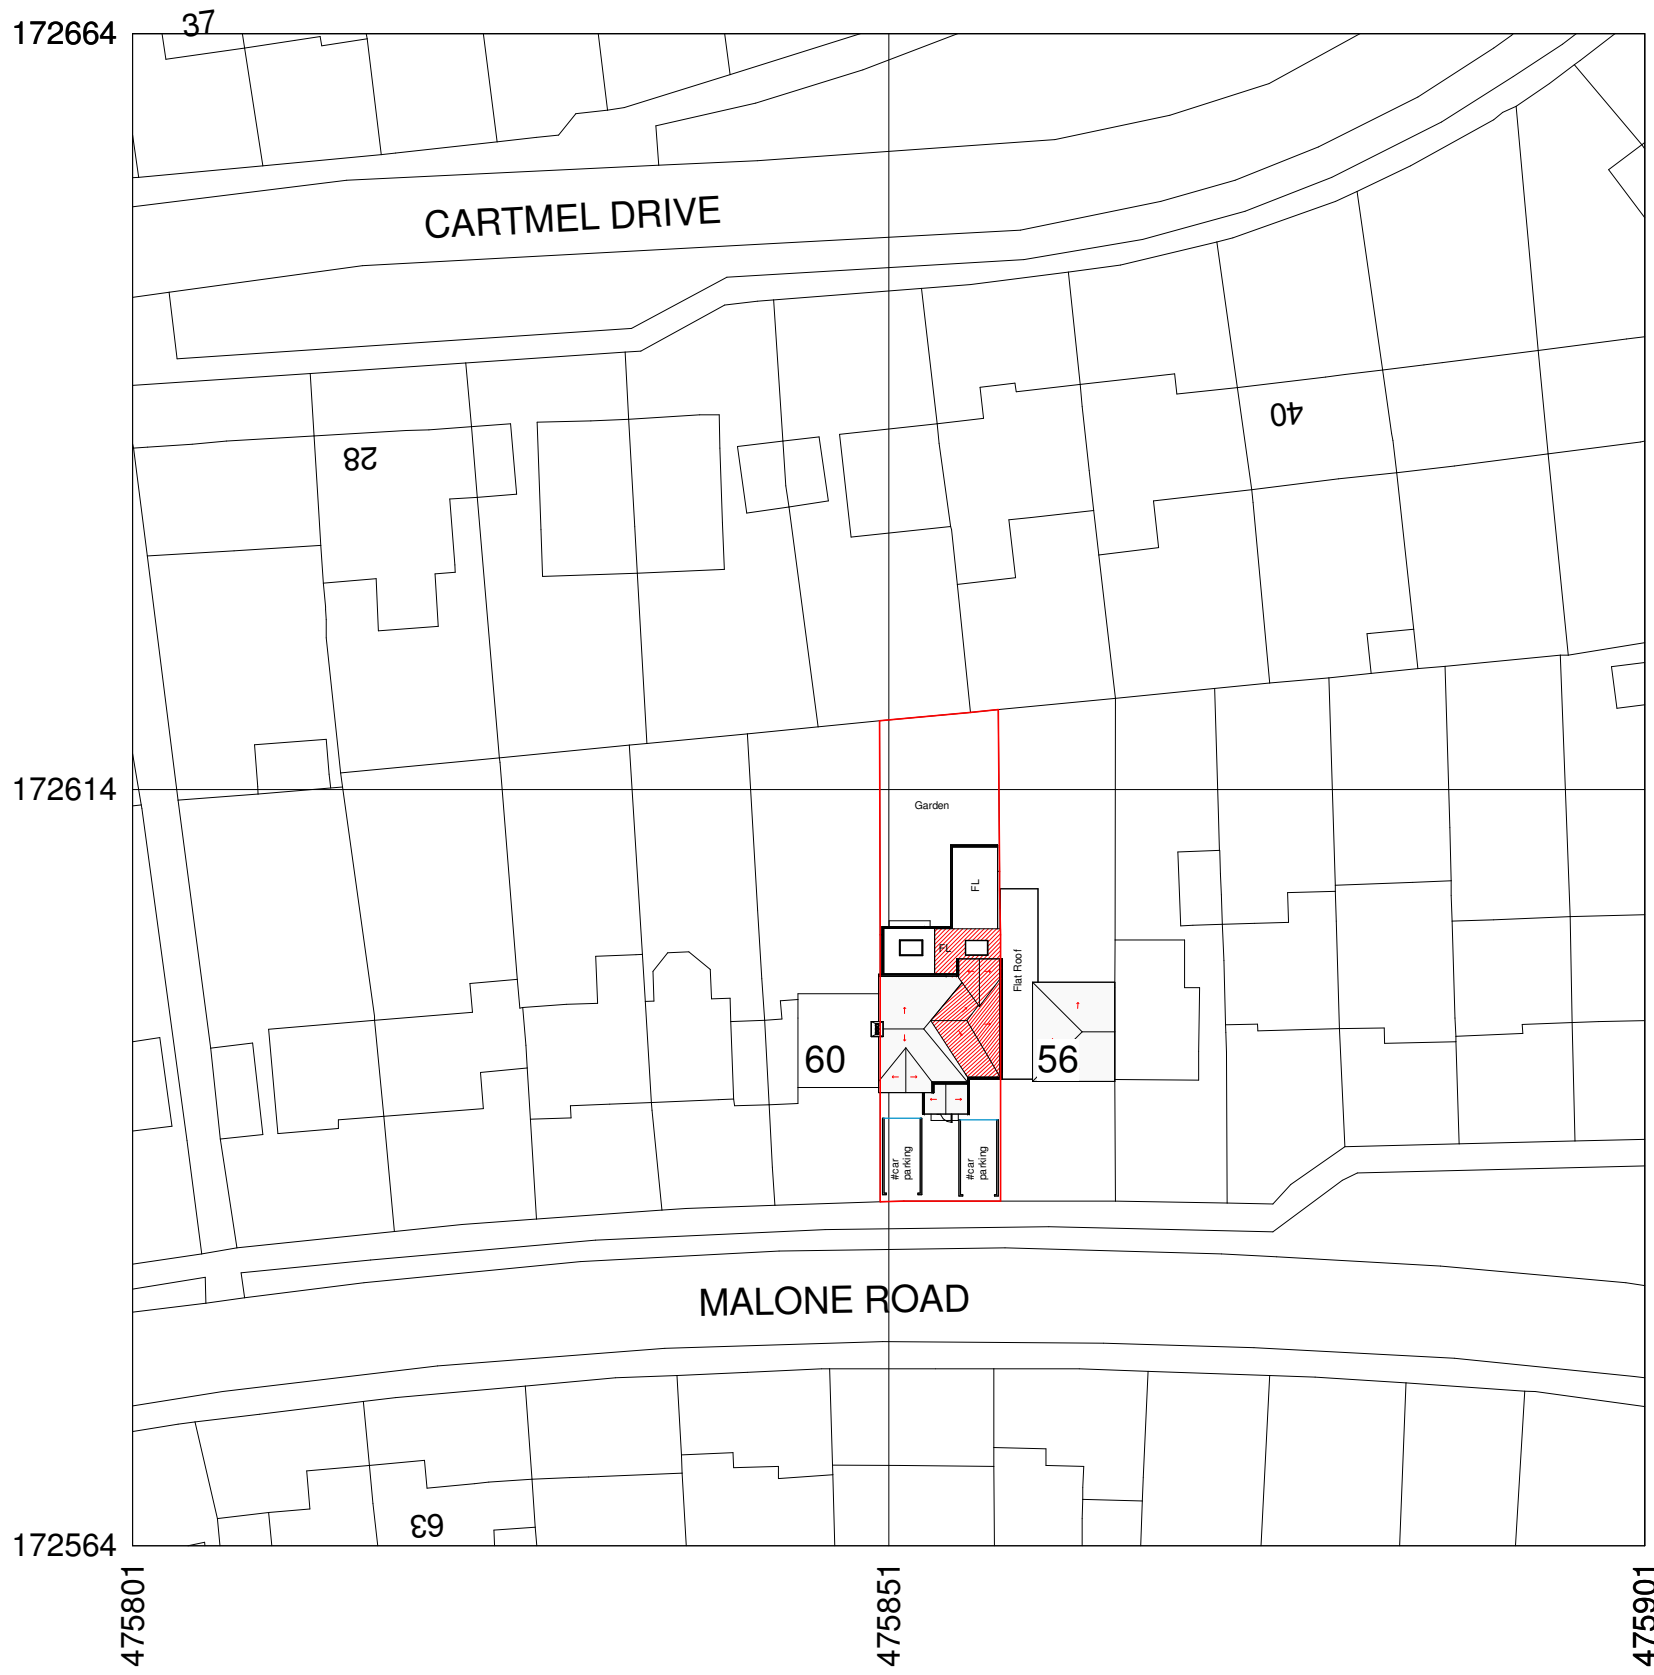

Proposed Block Plan
1 : 500