


Existing Block Plan



Proposed Block Plan

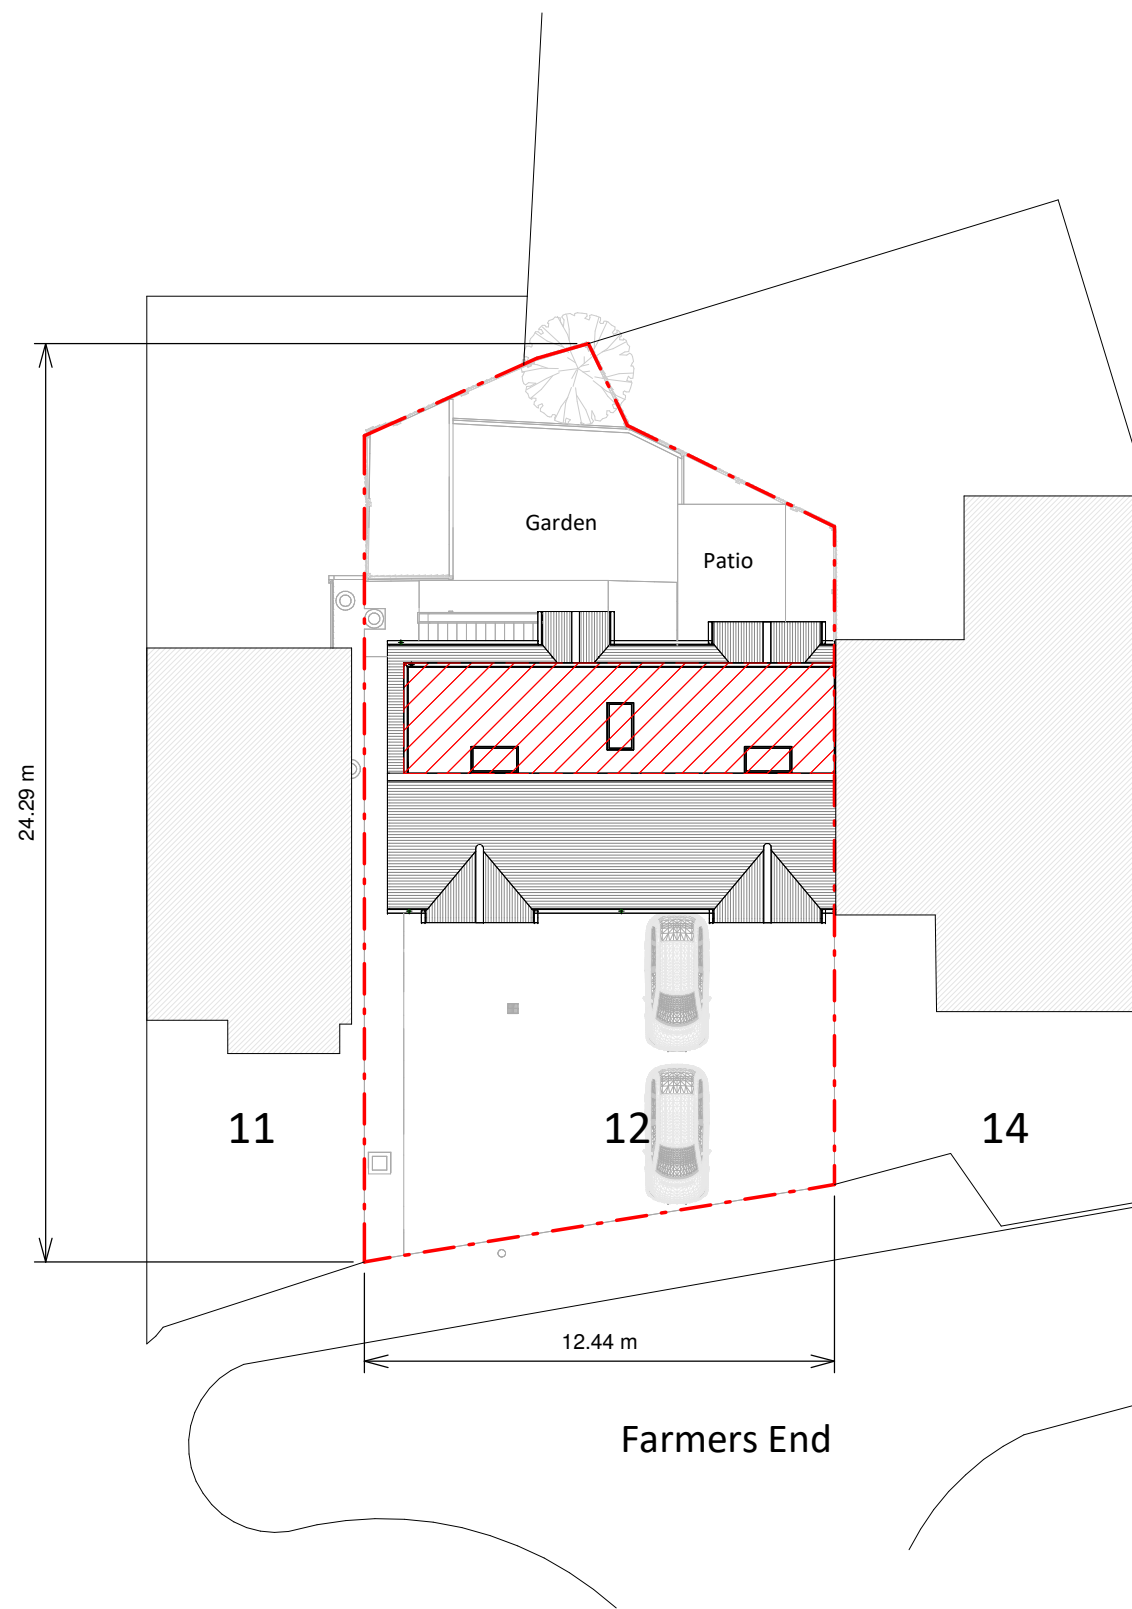

Copyright in the design and this drawing is the property of RESI. Reproduction in whole or in part is forbidden without written sanction of RESI. This drawing must be read in conjunction with all other relevant documentation and drawings.

RESI accepts no liability for any expense, loss or damage of whatsoever nature and however arising from any variation which has not been referred to them and their approval obtained.

Print out to actual scale. Do not scale, except unless for Planning purposes. All dimensions to be cross-checked on-site prior to manufacture and construction. Any discrepancies to be reported to RESI immediately.

NOTES

KEY

Neighbouring context Boundary line



Revision		
Rev	Notes	Date
A	Planning Issue	05/02/2025



Job Title
Proposed loft conversion with rear dormer, internal alterations and all associated works at 12 Farmers End, Charvil, Reading, RG10 9RZ

Drawing Status
Planning Drawings

Client
Tolu Adebekun

Drawing Title
Block Plans

Scale 1 : 200 @ A3	Drawn AR
Date Feb 2025	Checked AFG
Drawing No. B278374-3000	REV A