



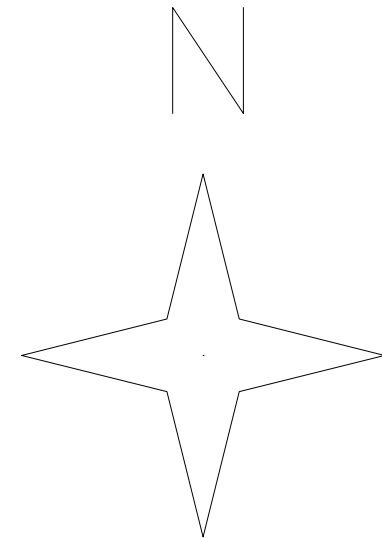

Existing

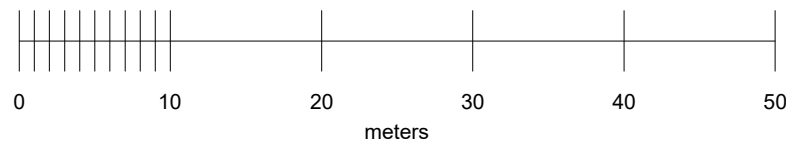

Project:
252a Nine Mile Ride,
Finchampstead, RG40 3NT

Title:
Existing Block Plan

Scale: 1:500 @ A3
Drg Date: 10/01/25

Drawing Number:
006