


# Szadowski Block plan

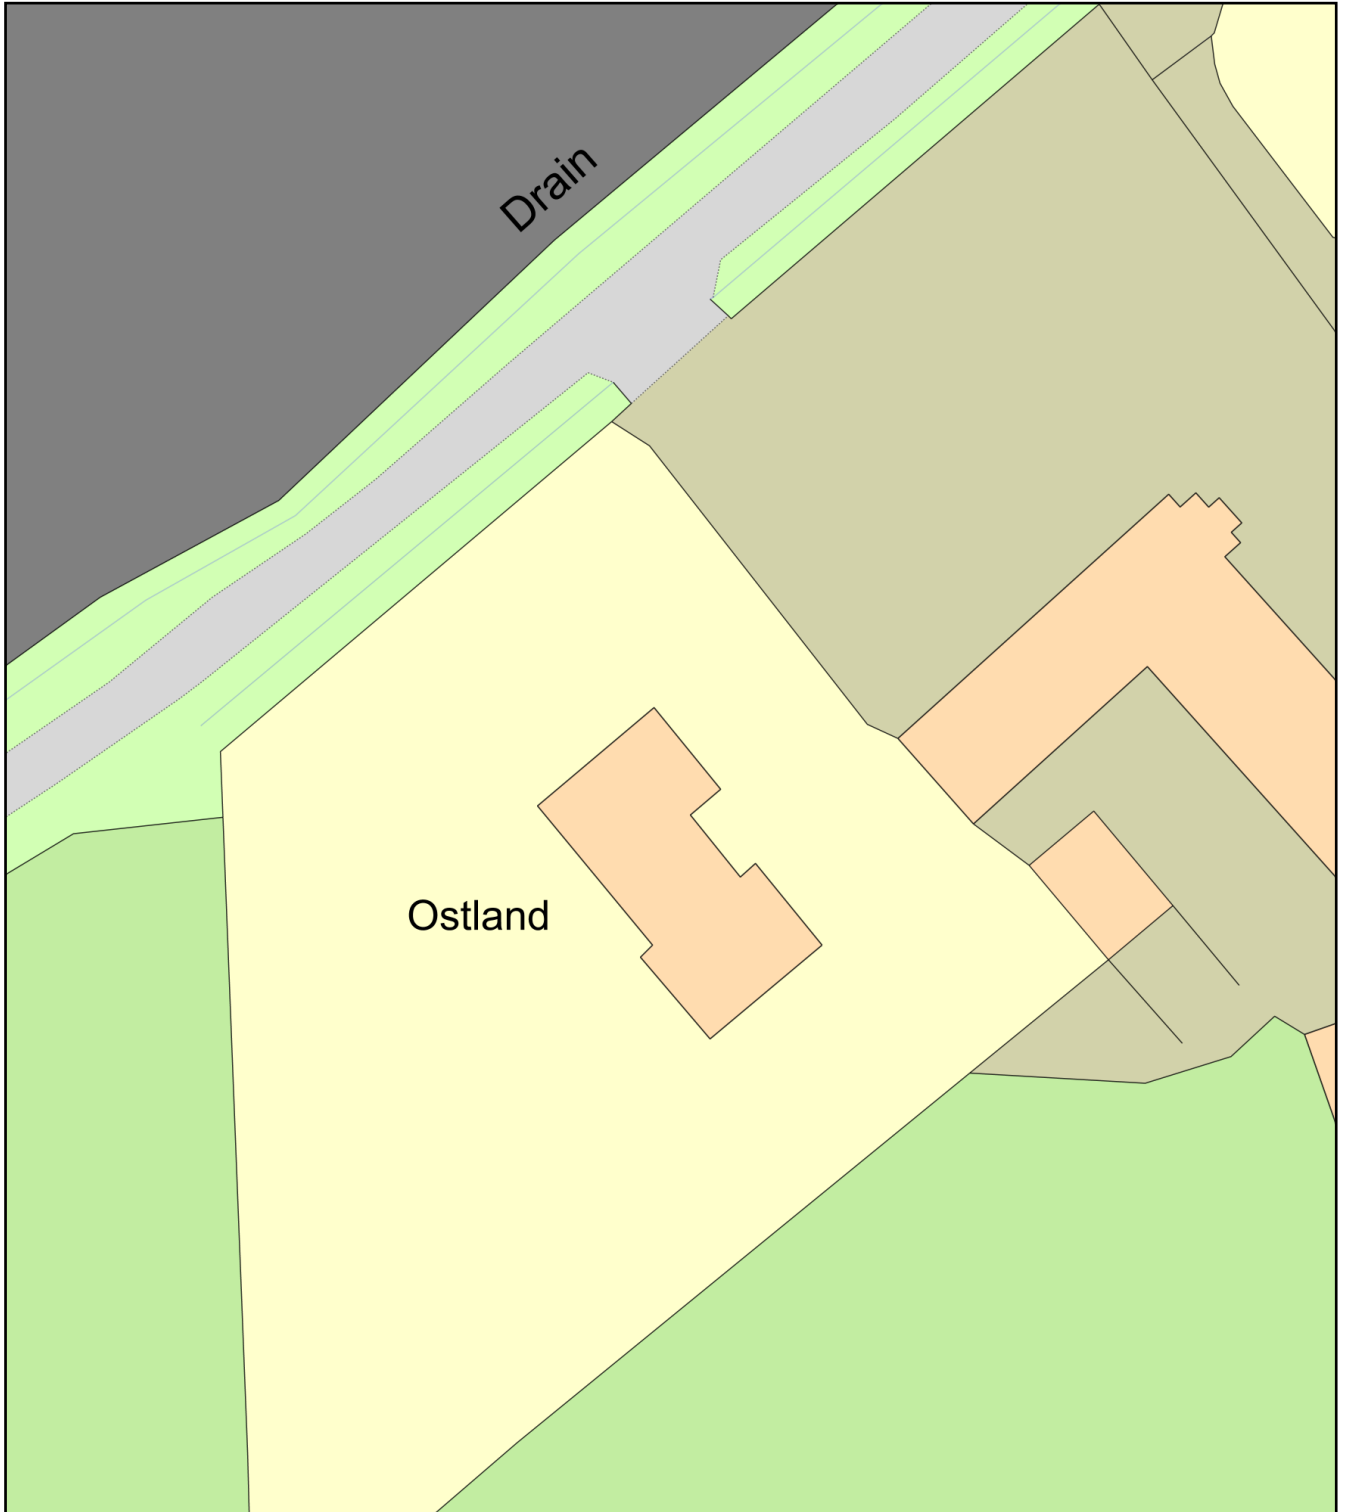

Plan Produced for: Sarah Mills

Date Produced: 26 Jan 2026

Plan Reference Number: TQRQM26026163224258

Scale: 1:500 @ A4